


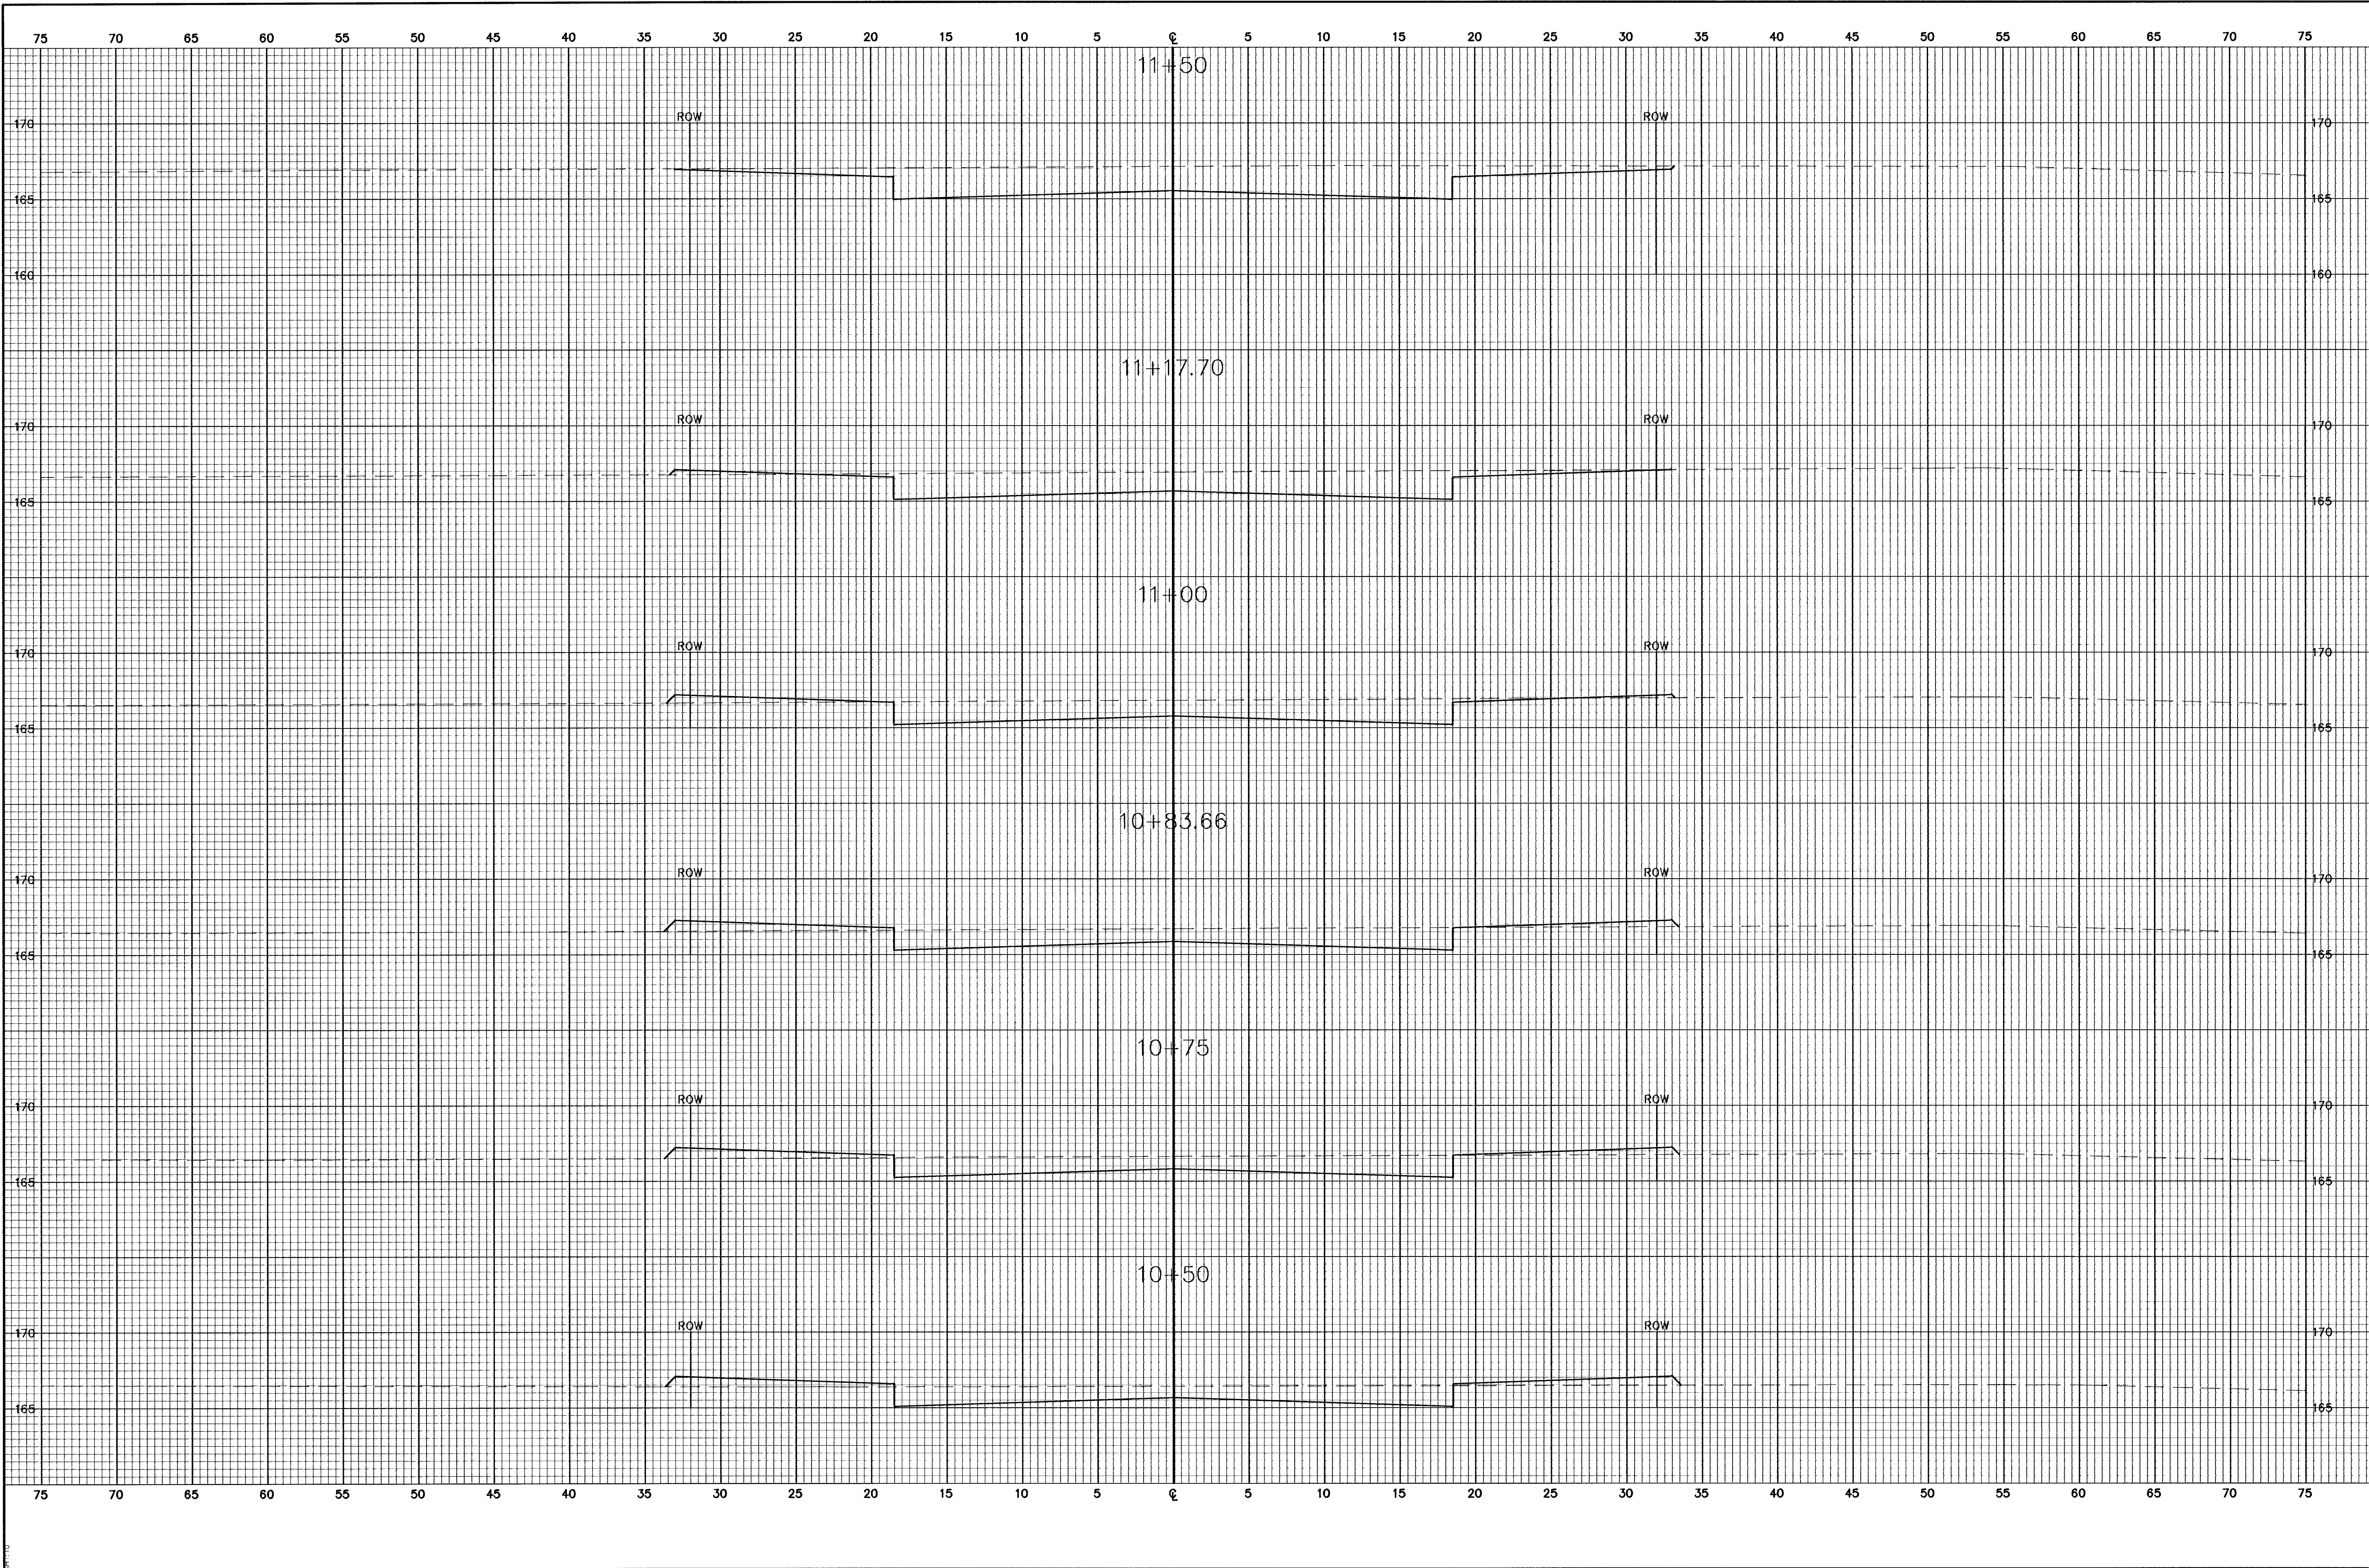

FINAL

Designed By: J. Ubert / B. Kulla
Drawn By: B. Kulla
Poe Job No.: 16568
Date: May 2001

POE & ASSOCIATES OF KANSAS, INC.
CONSULTING ENGINEERS
5940 E. Central, Suite 200 • Wichita, KS 67208-4242
Phone 316/685-4114 • FAX 316/685-4444

THE LOCHS AT ABERDEEN
COWINGTON
CROSS SECTIONS
CITY OF WICHITA, KANSAS
MICHAEL E. LINDBERGH, P.E. - CITY ENGINEER
COW Proj.# 472-83359 O.C.A.# 763881

No.	Date	By	Approved	Revision
1				
2				
3				
4				