


G:\APPS\DOA\PI\655b\Xsections.dwg F:\ Jun 15 13:55:32 2001 Bernard Kulla - POE & ASSOCIATES OF KANSAS INC.

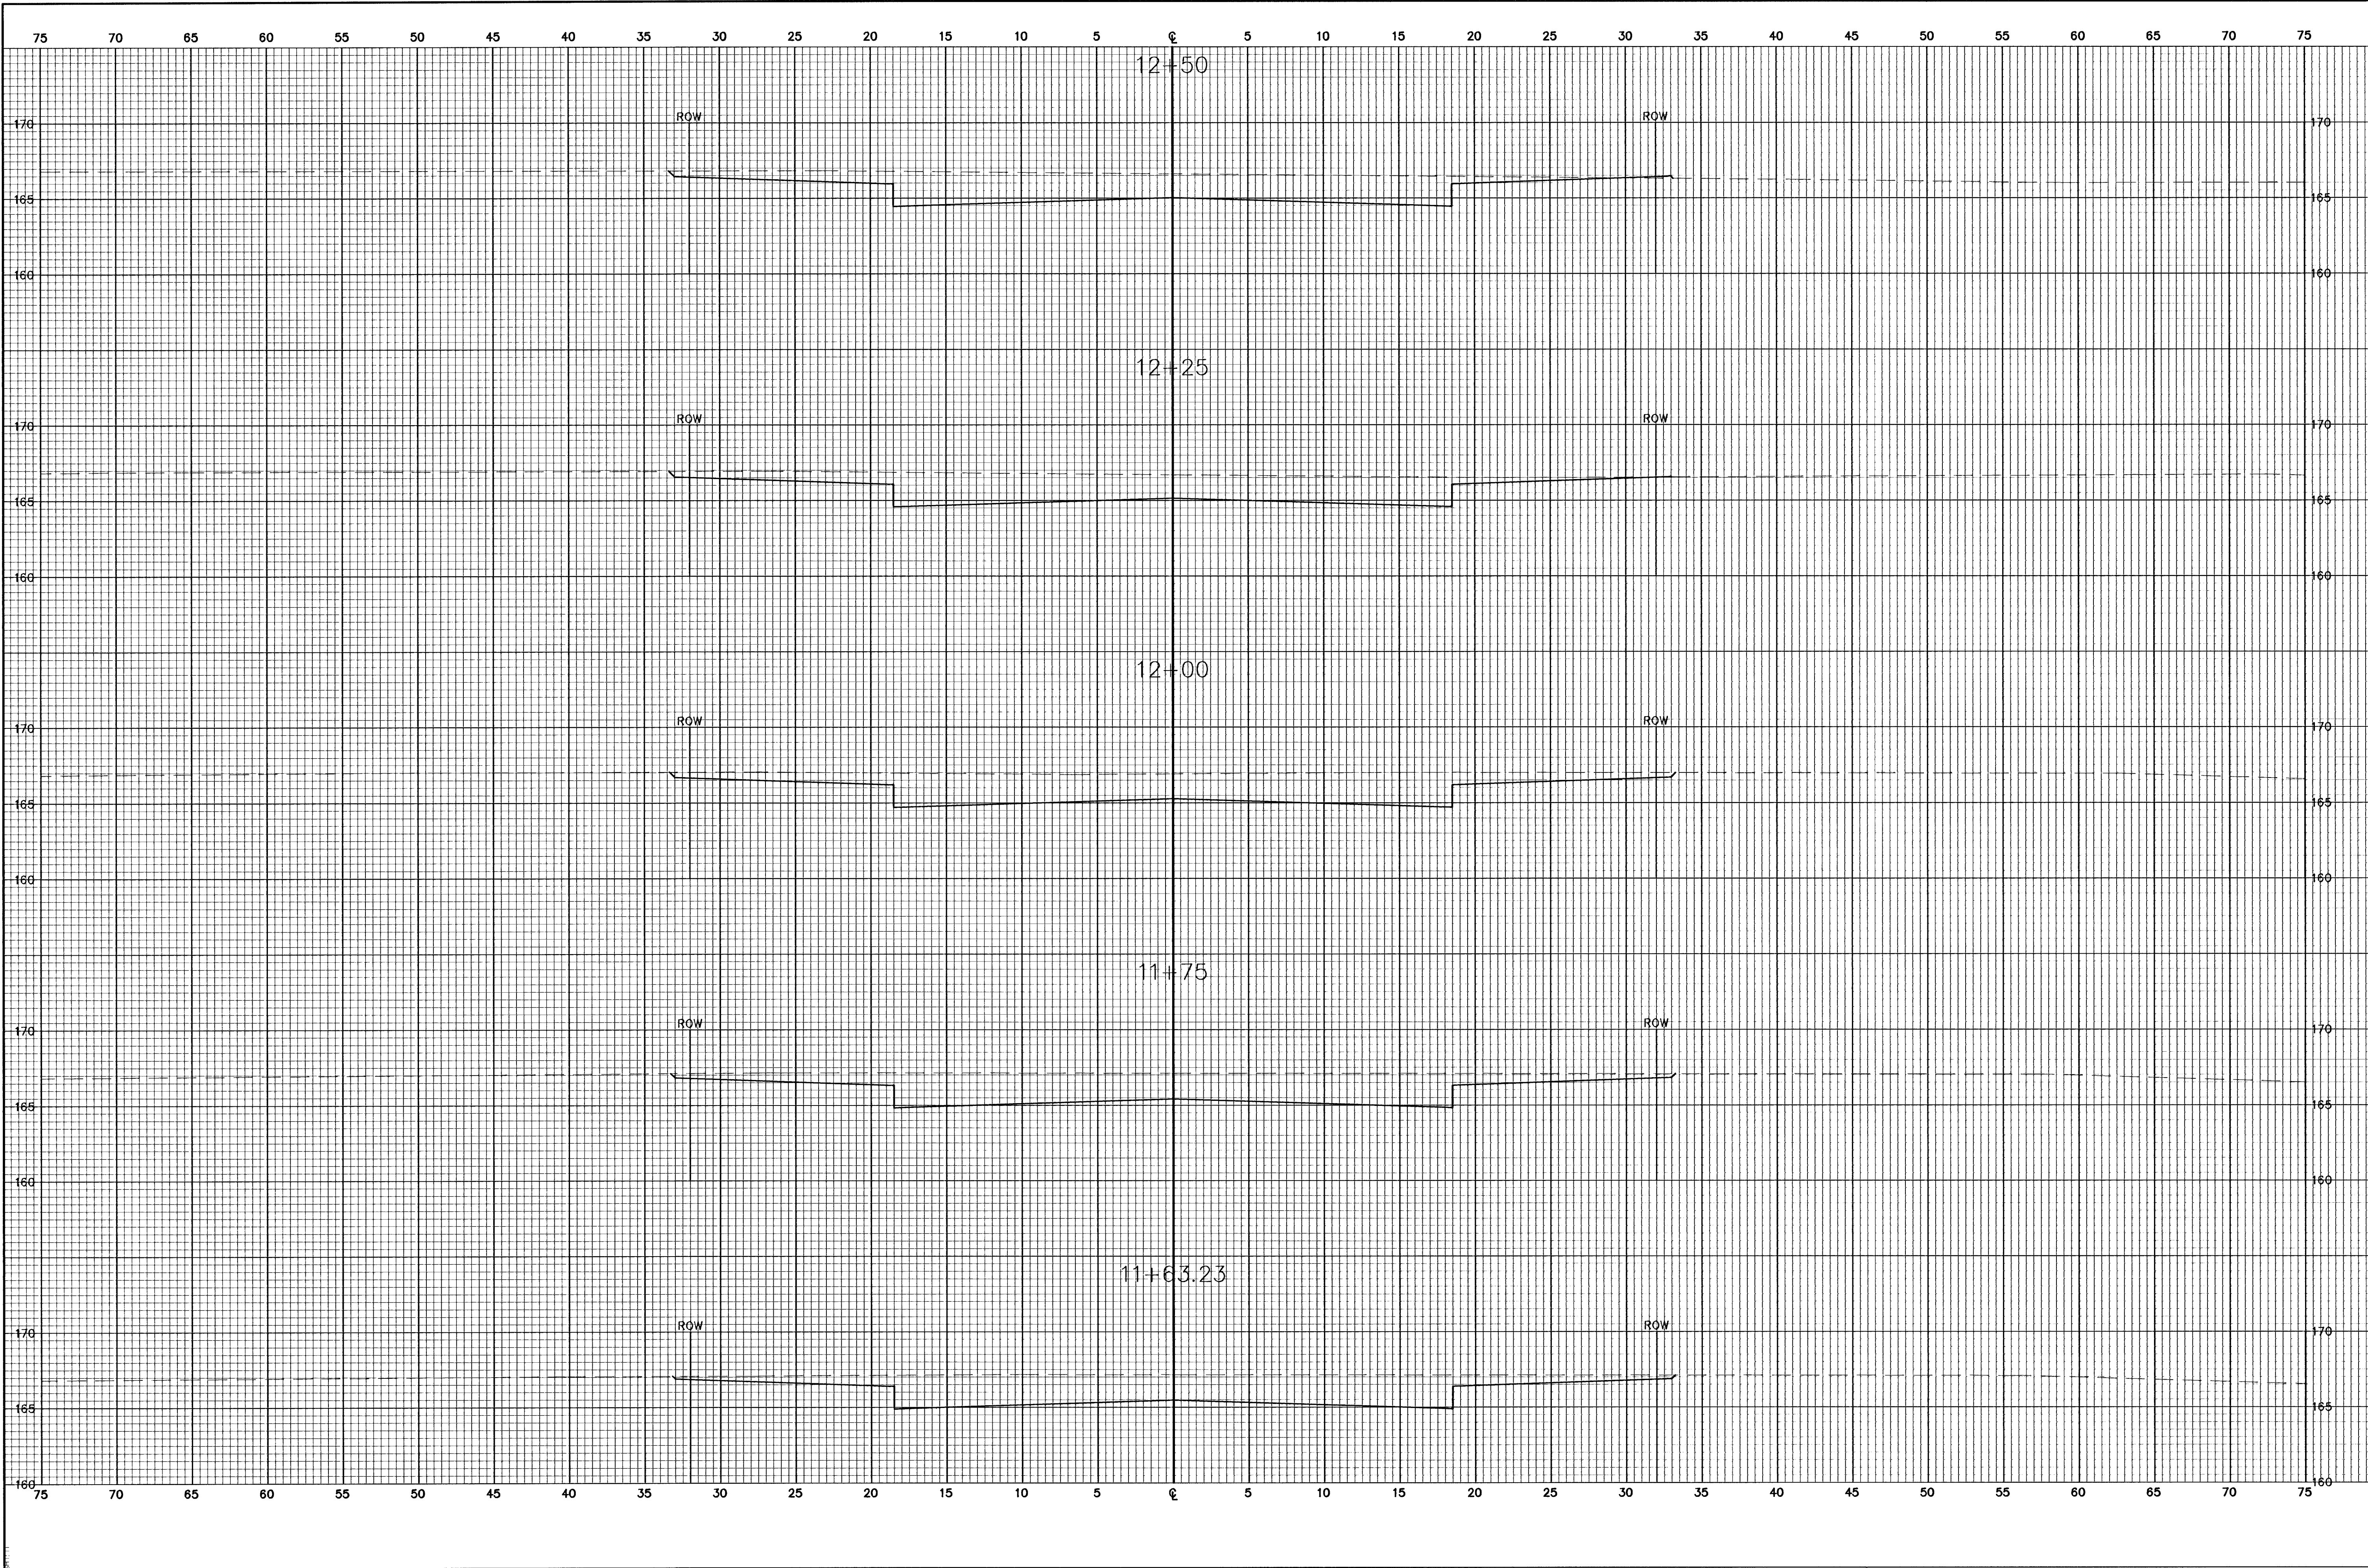

FINAL	Designed By: J. Ubert / B. Kulla		POE & ASSOCIATES OF KANSAS, INC. CONSULTING ENGINEERS 5940 E. Central, Suite 200 ■ Wichita, KS 67208-4242 Phone 316/685-4114 ■ FAX 316/685-4444	THE LOCHS AT ABERDEEN COVINGTON CROSS SECTIONS CITY OF WICHITA, KANSAS MICHAEL E. LINDBRAK, P.E. - CITY ENGINEER C.O.W. Proj.# 472-83359 O.C.A.# 765681		No.	Date	By	Approved	Revision
	Drawn By: B. Kulla									
	Poe Job No.: 16568									
	Date: May 2001									
Sheet 33 of 58										