


G:\PPPS\QCAP\1656B\1656B\1656B\sections.dwg P1 Jun 15 13:55:36 2001 Bernard Kuliga - POE & ASSOCIATES OF KANSAS INC.

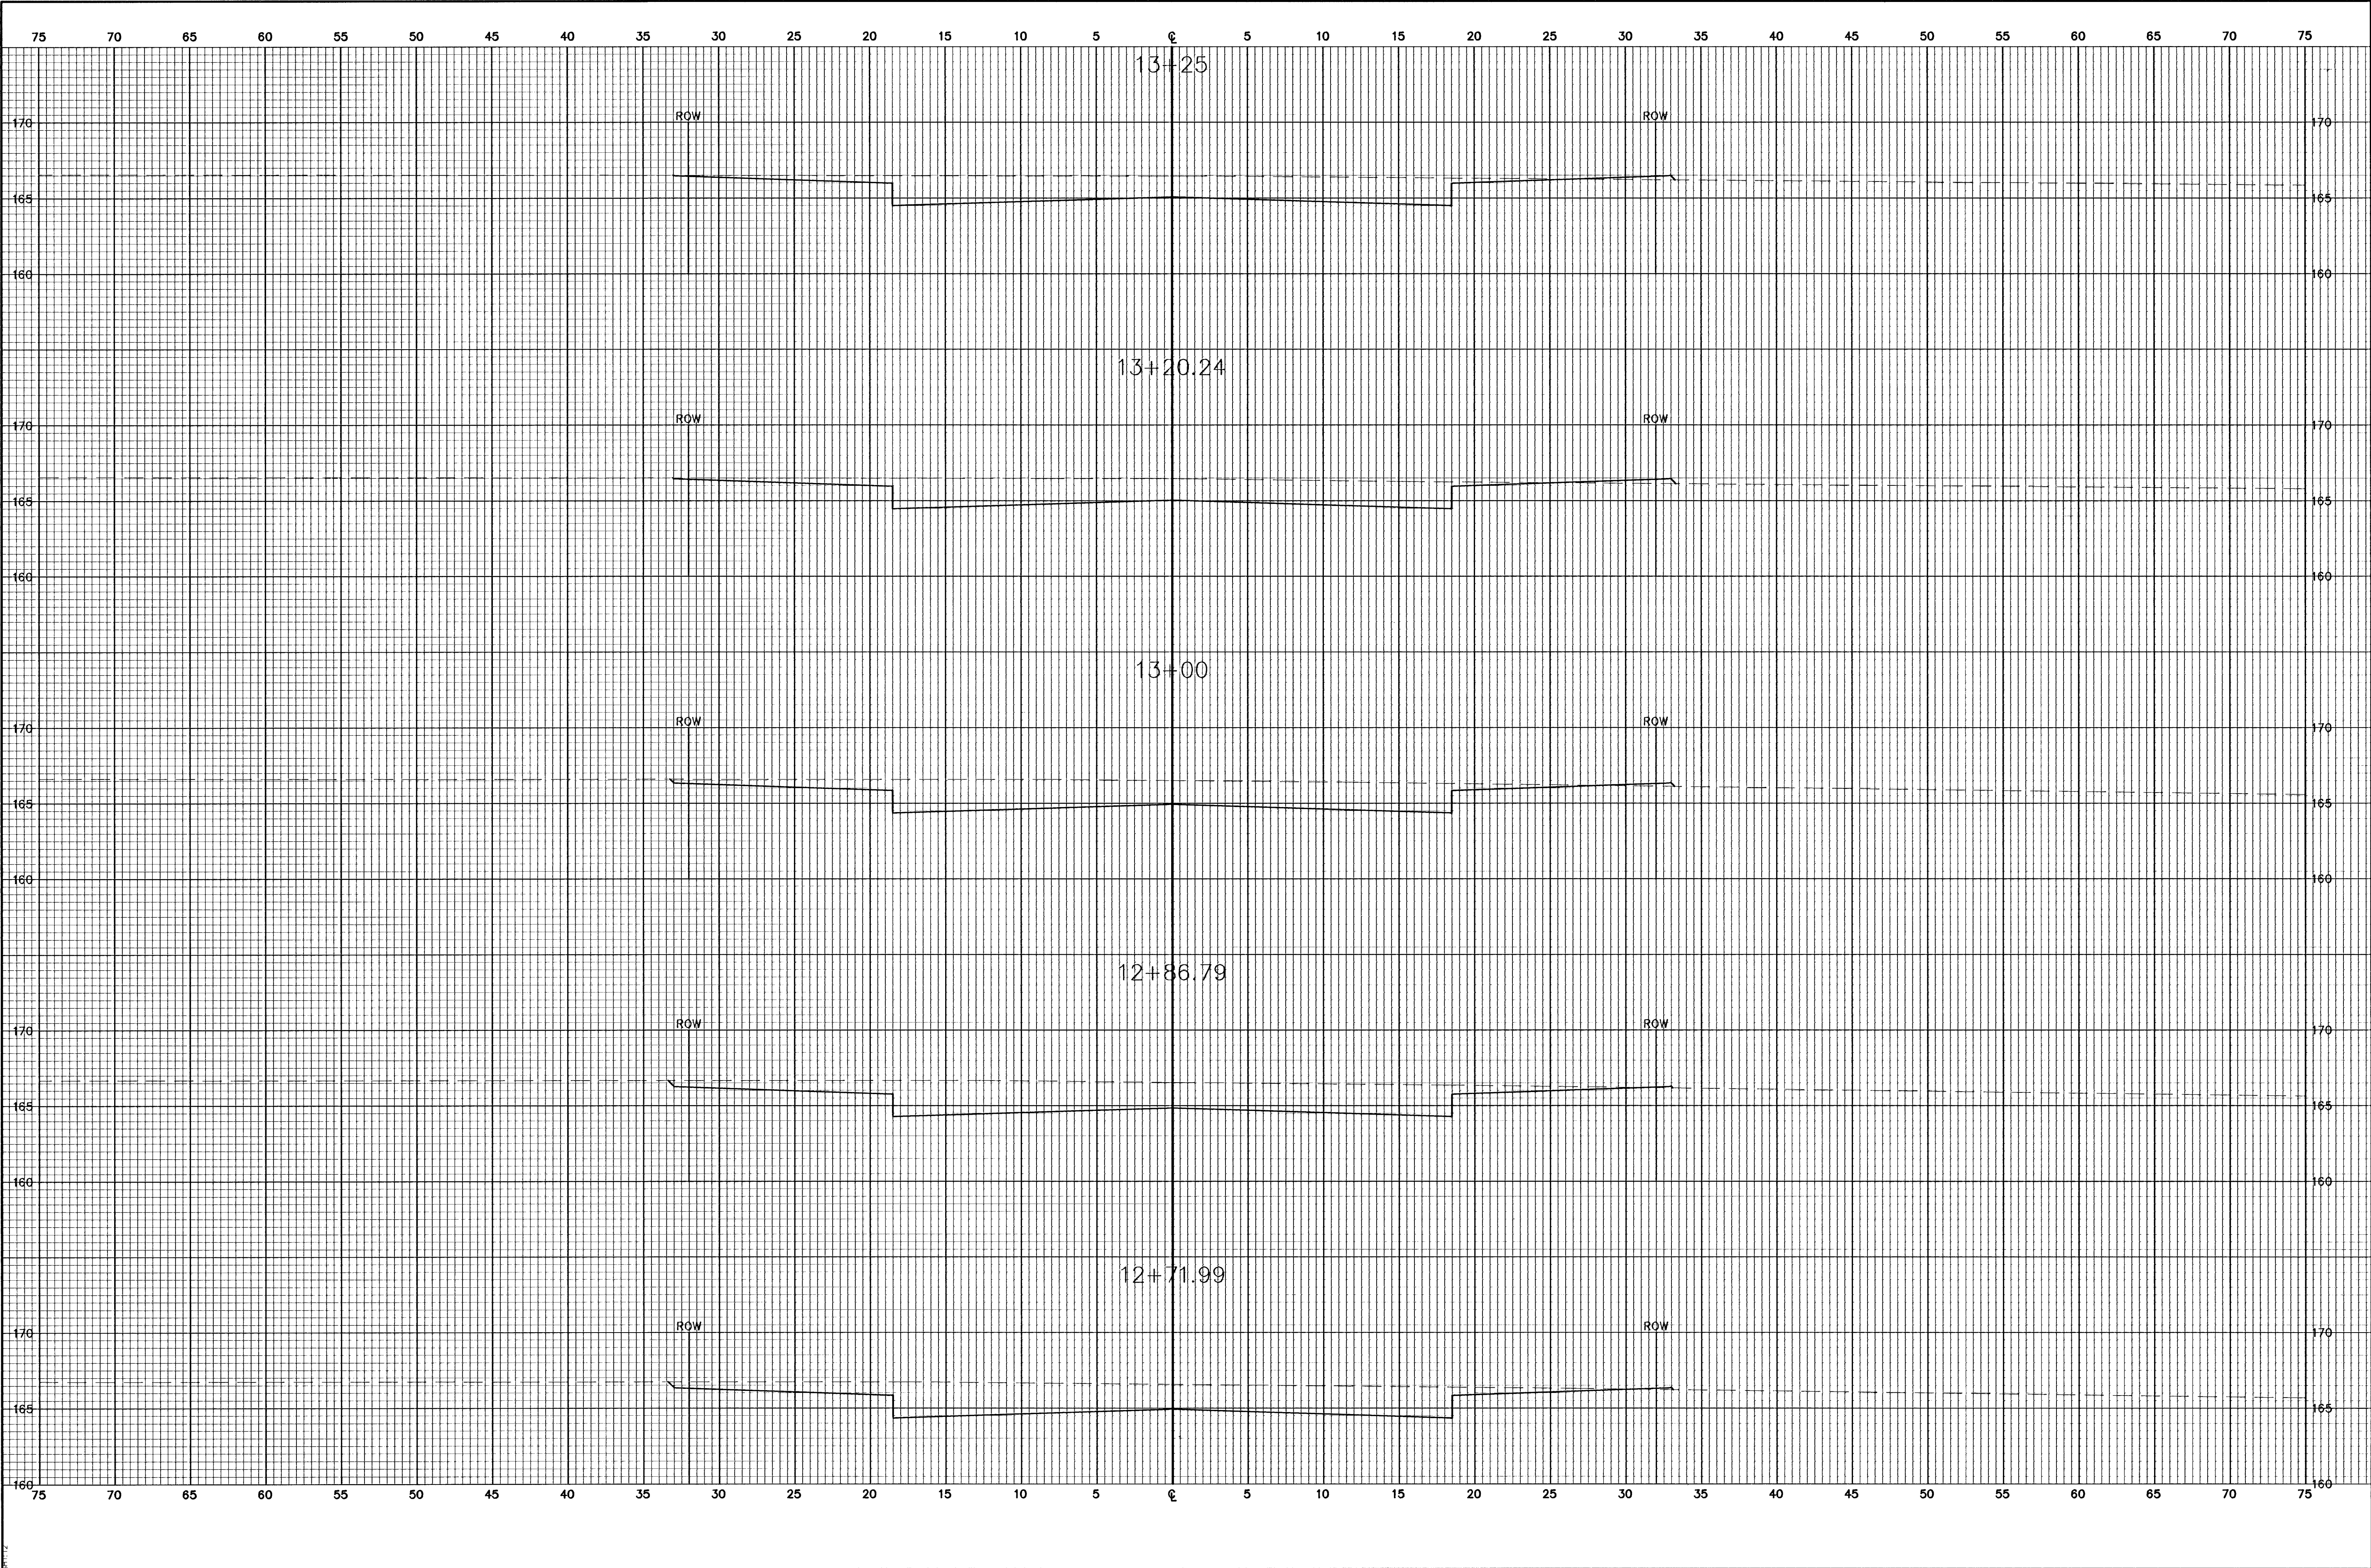

FINAL	Designed By: J. Libert / B. Kulig		THE LOCHS AT ABERDEEN COVINGTON		No.	Date	By	Approved	Revised
	Drawn By: B. Kulig		CROSS SECTIONS CITY OF WICHITA, KANSAS		△				
Poe Job No.: 1656B		POE & ASSOCIATES OF KANSAS, INC. CONSULTING ENGINEERS 5940 E. Central, Suite 200 ■ Wichita, KS 67208-4242 Phone 316/685-4114 ■ FAX 316/685-4444		MICHAEL E. LINDEBAK, P.E. - CITY ENGINEER C.O.W. Proj.# 472-83359 O.C.A.# 765681		△			
Sheet						△			
34 of 58						△			