


G:\APPS\DATA\65650\sections.dwg Fri Jun 15 13:55:51 2001 Bernard Kulla - POE & ASSOCIATES OF KANSAS INC.

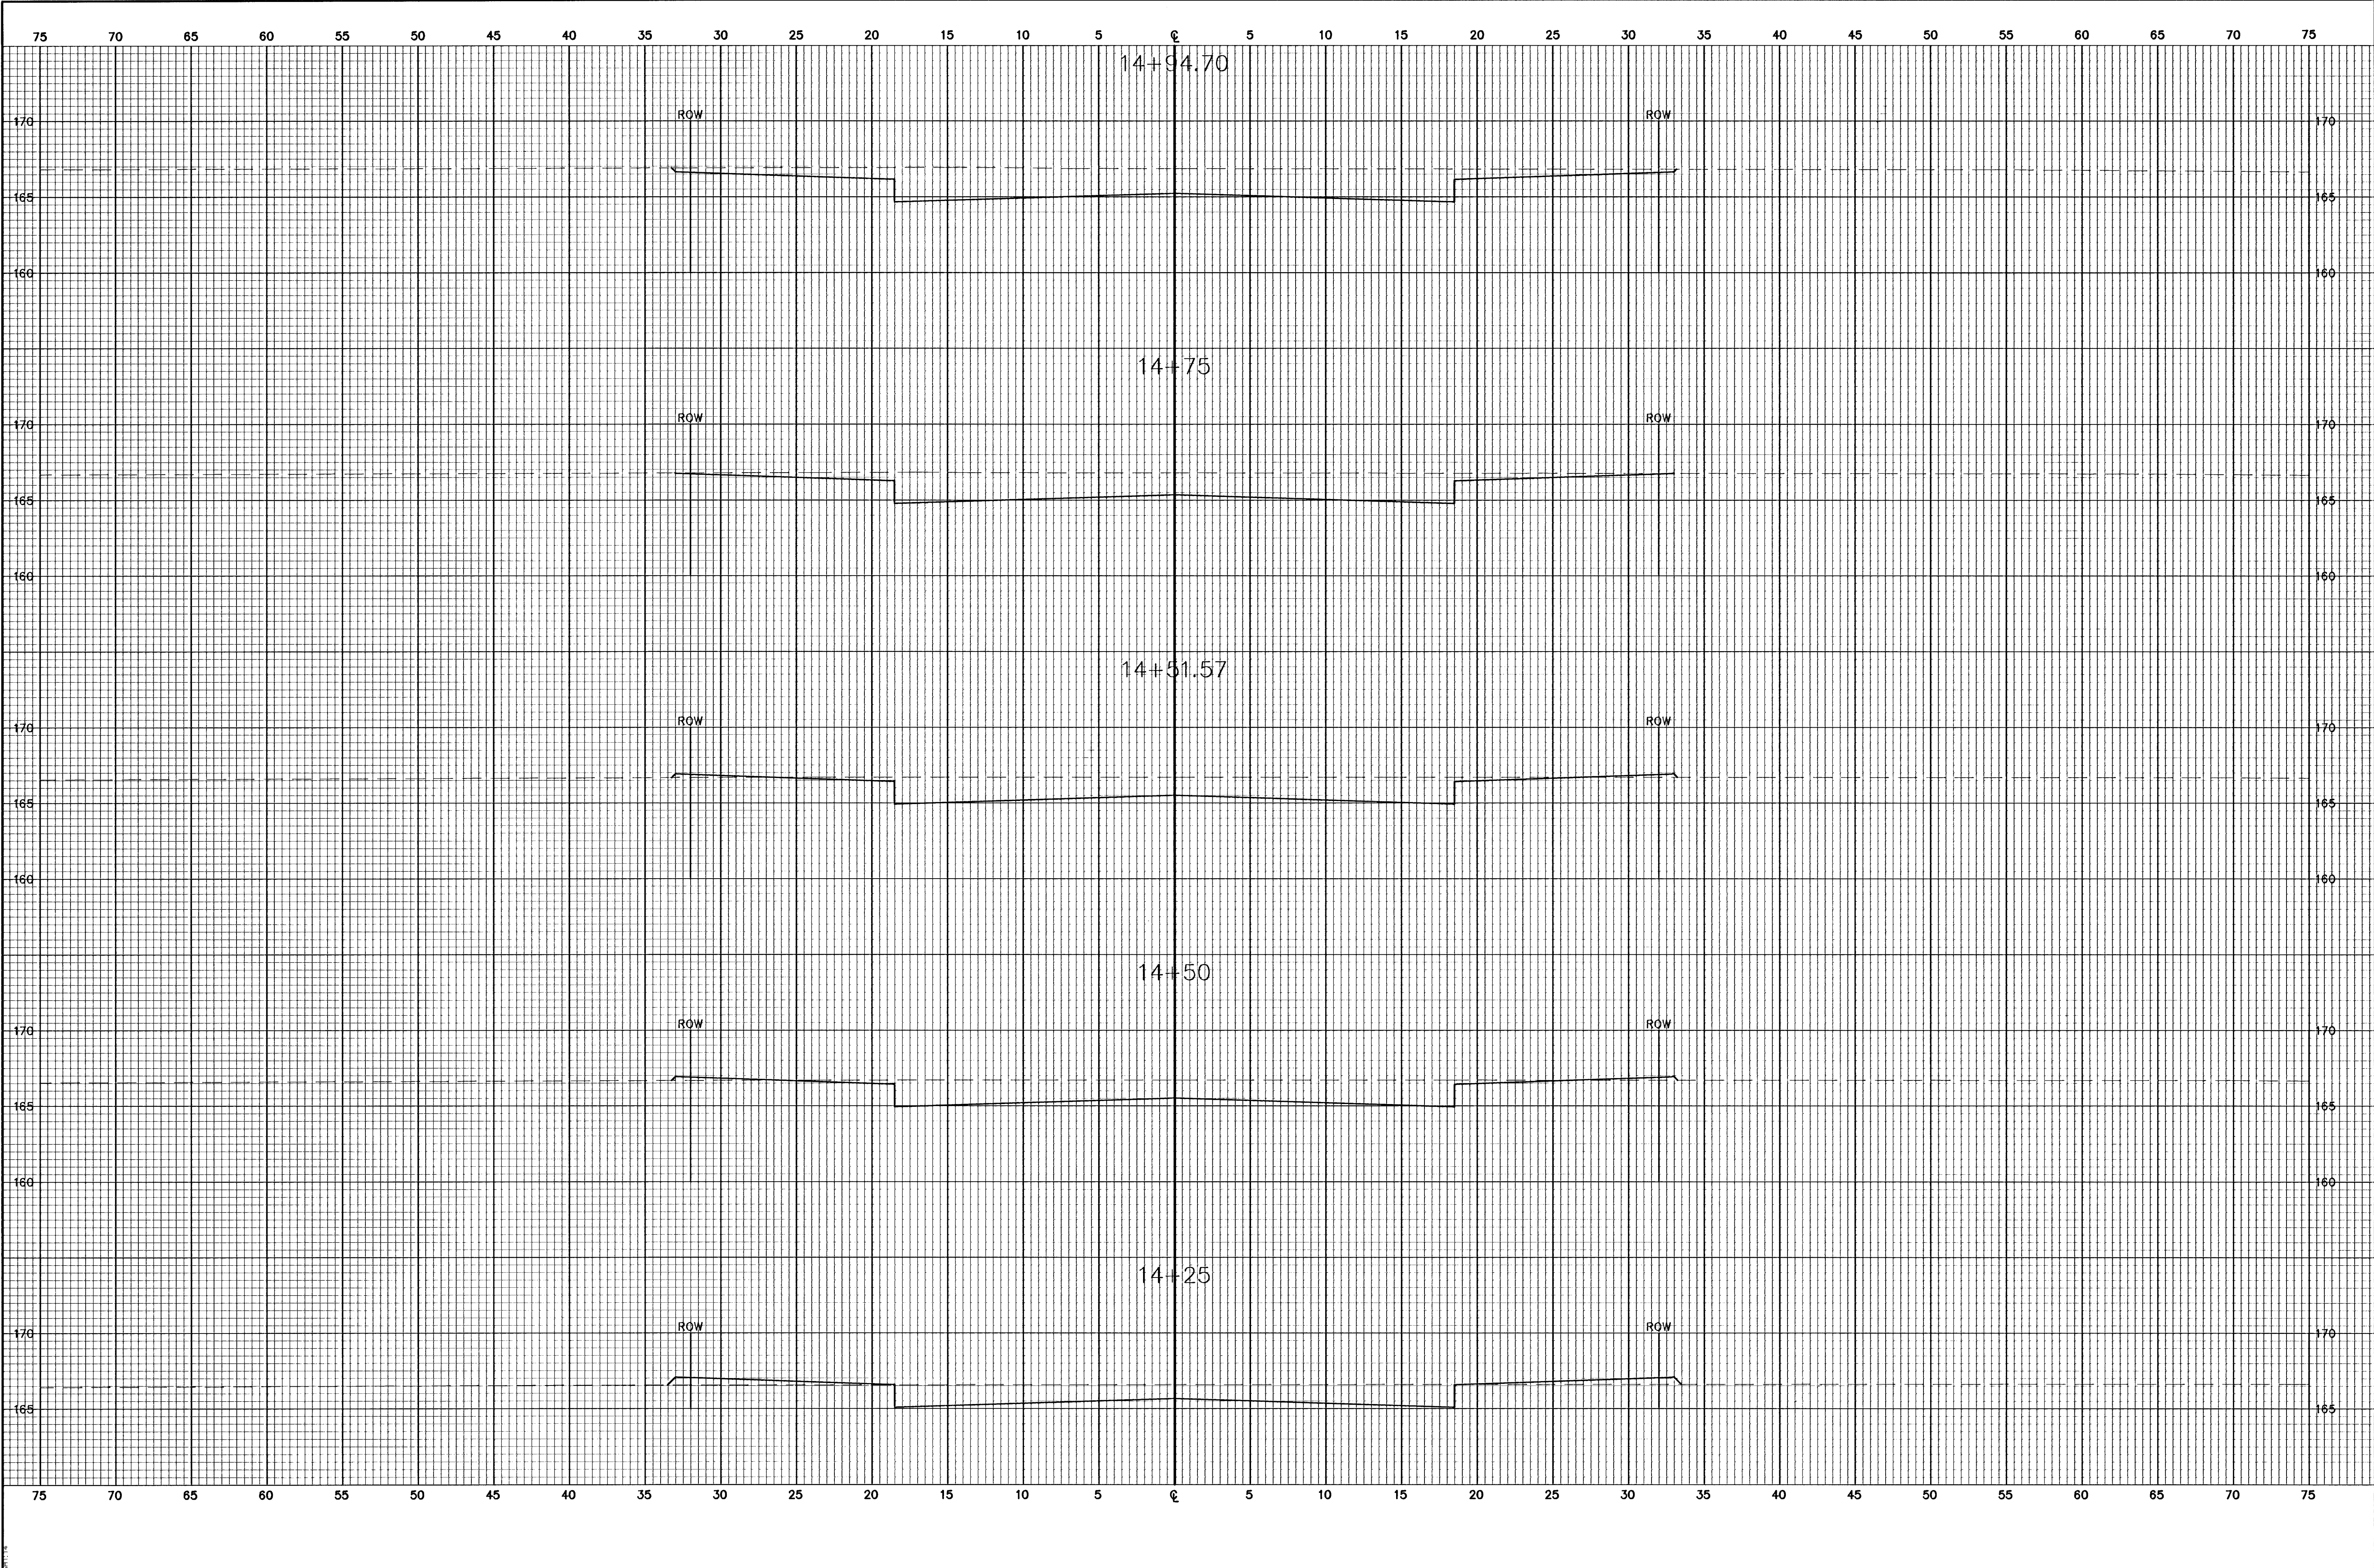

FINAL	Designed By: J. Ubert / B. Kulla		THE LOOKS AT ABERDEEN COWINGTON CROSS SECTIONS CITY OF WICHITA, KANSAS MICHAEL E. LINDEBAK, P.E. - CITY ENGINEER C.O.W. Proj.# 472-83359 O.C.A.# 765681	No.	Date	By	Approved	Revision
	Drawn By: B. Kulla							
Pee Job No.: 1656B		Sheet						
Date: May 2001		36 of 58						