


G:\APPS\ODA\16561\sections.dwg Fri Jun 15 15:03:31 2001 Bernard Kulla - POE & ASSOCIATES OF KANSAS INC.

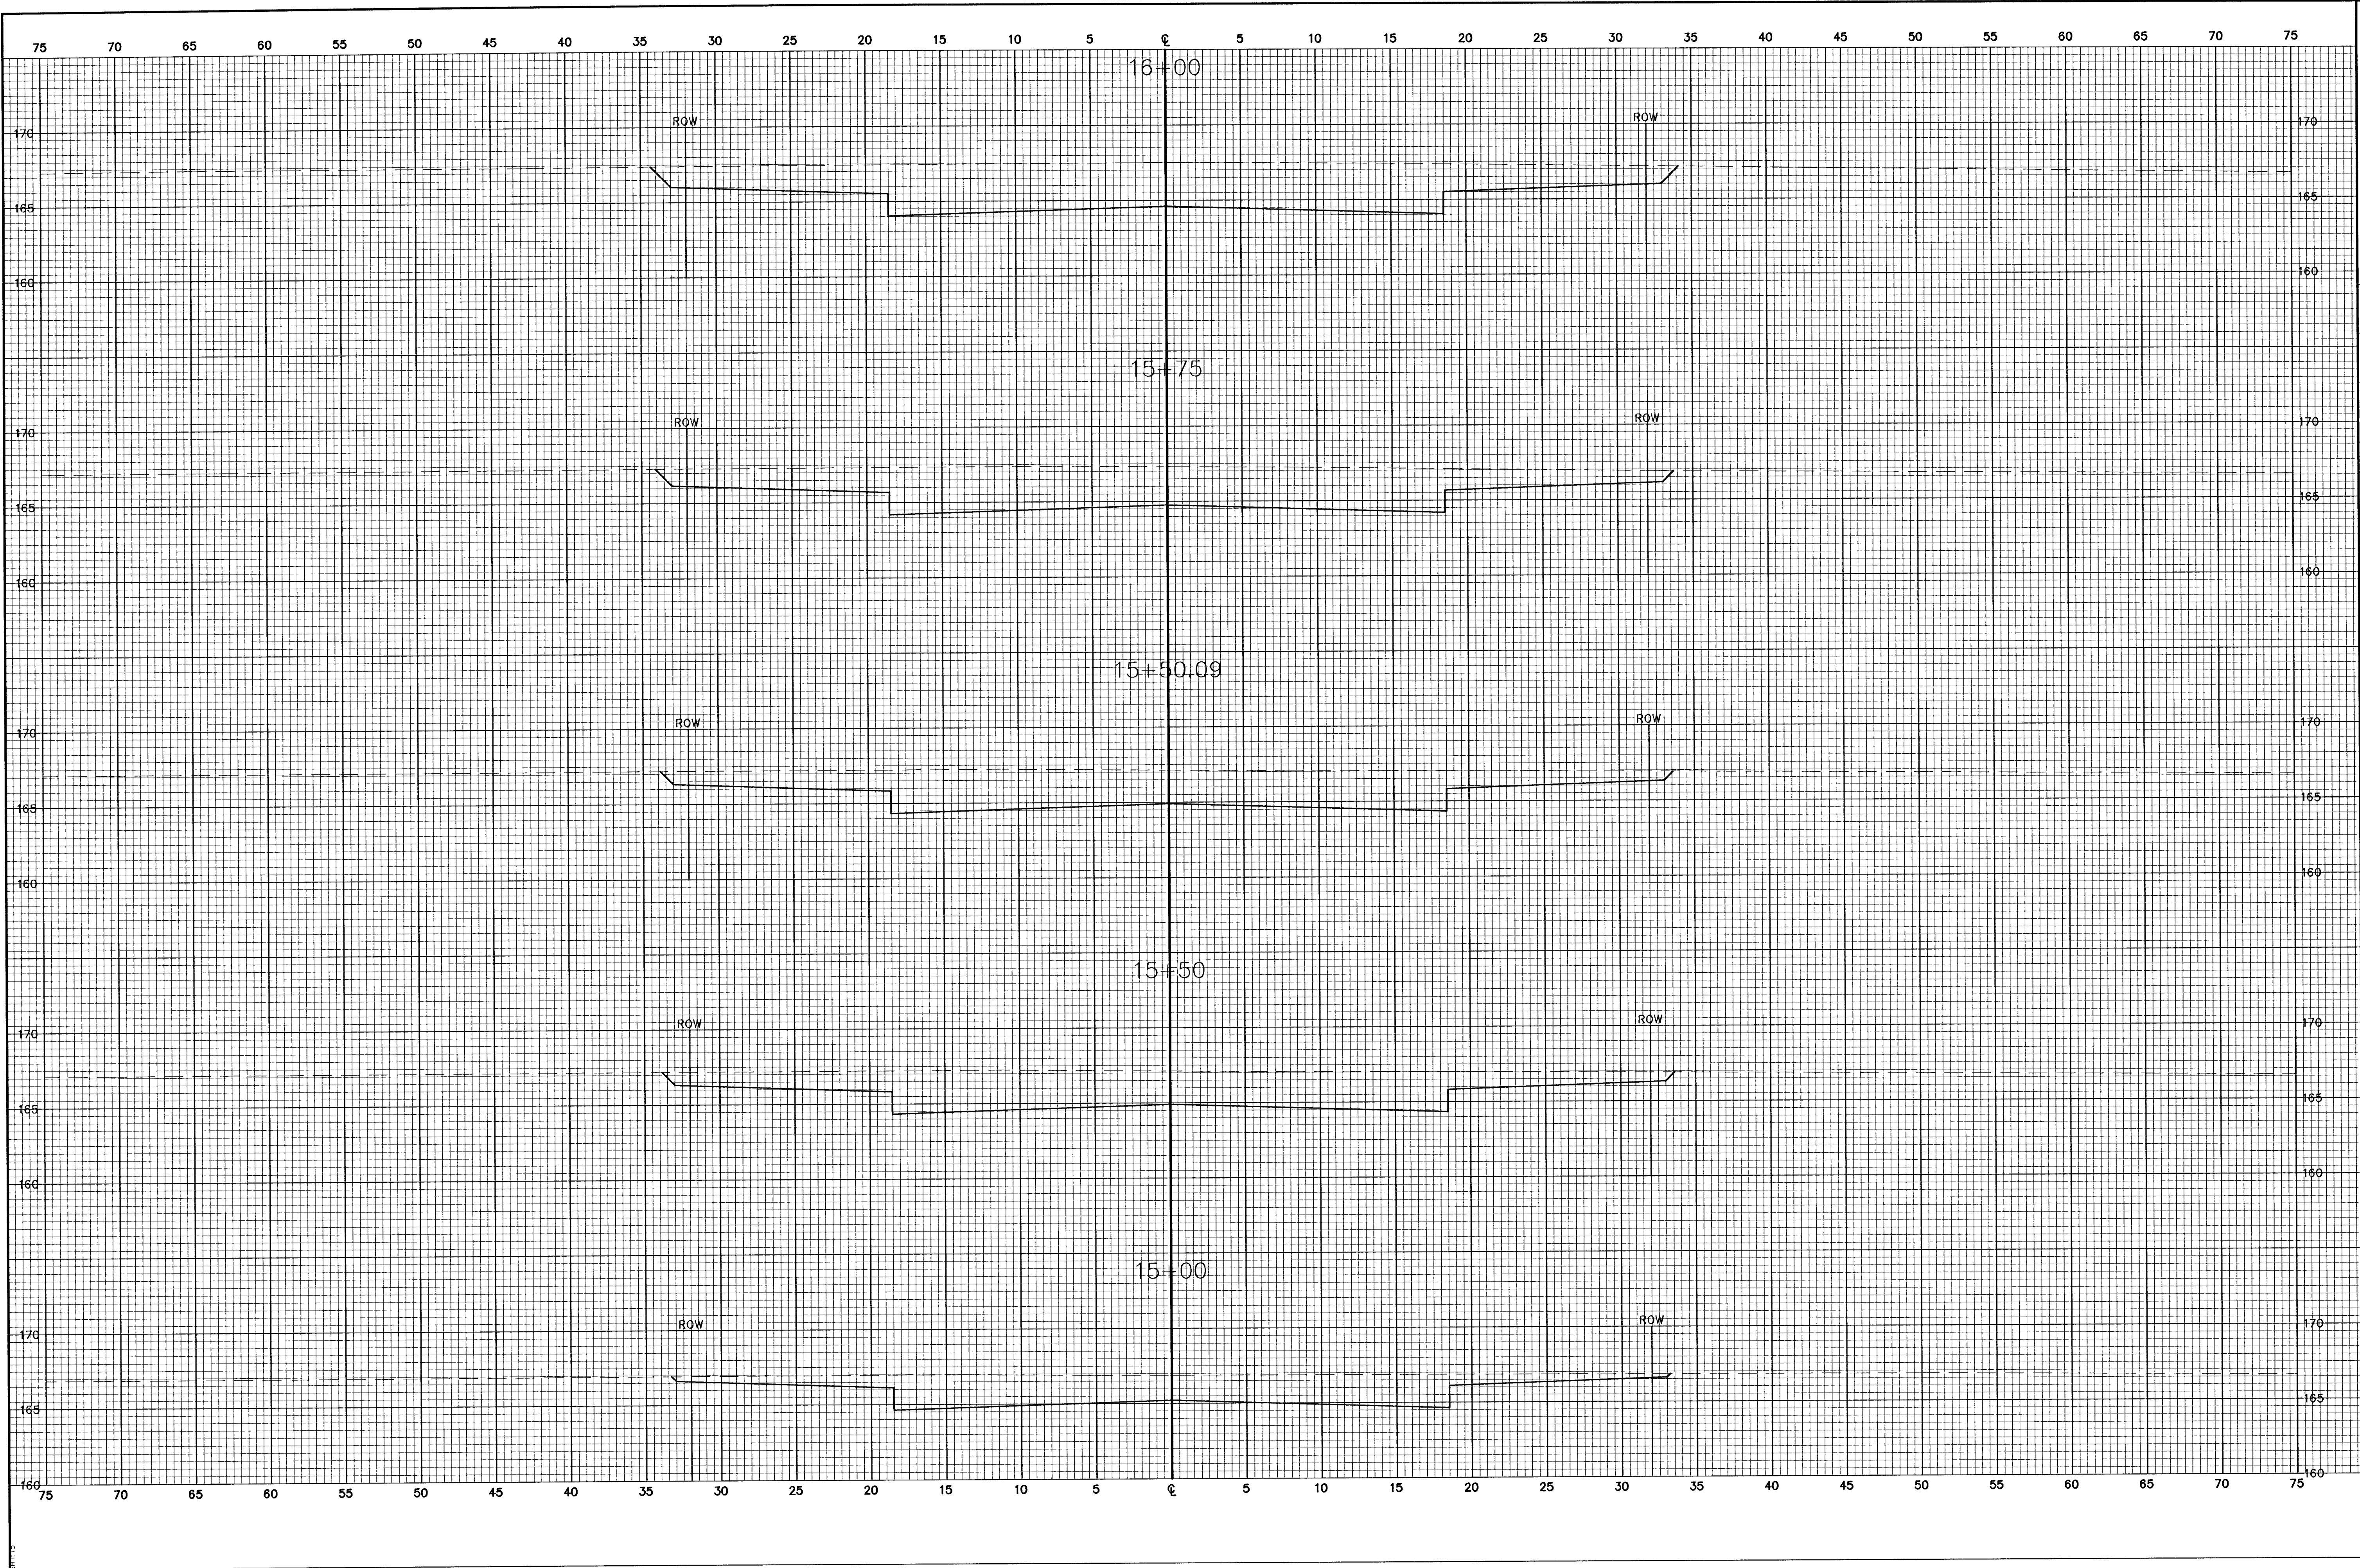

FINAL	Designed By: J. Ubert / B. Kulla	POE & ASSOCIATES OF KANSAS, INC. CONSULTING ENGINEERS 5940 E. Central, Suite 200 ■ Wichita, KS 67208-4242 Phone 316/685-4114 ■ FAX 316/685-4444	THE LOOKS AT ABERDEEN COVINGTON CROSS SECTIONS CITY OF WICHITA, KANSAS MICHAEL E. LINDEBAK, P.E. - CITY ENGINEER C.O.W. Proj# 472-53359 O.C.# 765681	Revised	
	Drawn By: B. Kulla			By	Approved
	Poe Job No.: 16568			Date	
	Date: May 2001				
Sheet		37 of 58			