


G:\PPS\GCA\16568\sections.dwg P1 Jun 15 15:03:37 2001 Bernard Kulla - POE & ASSOCIATES OF KANSAS INC.

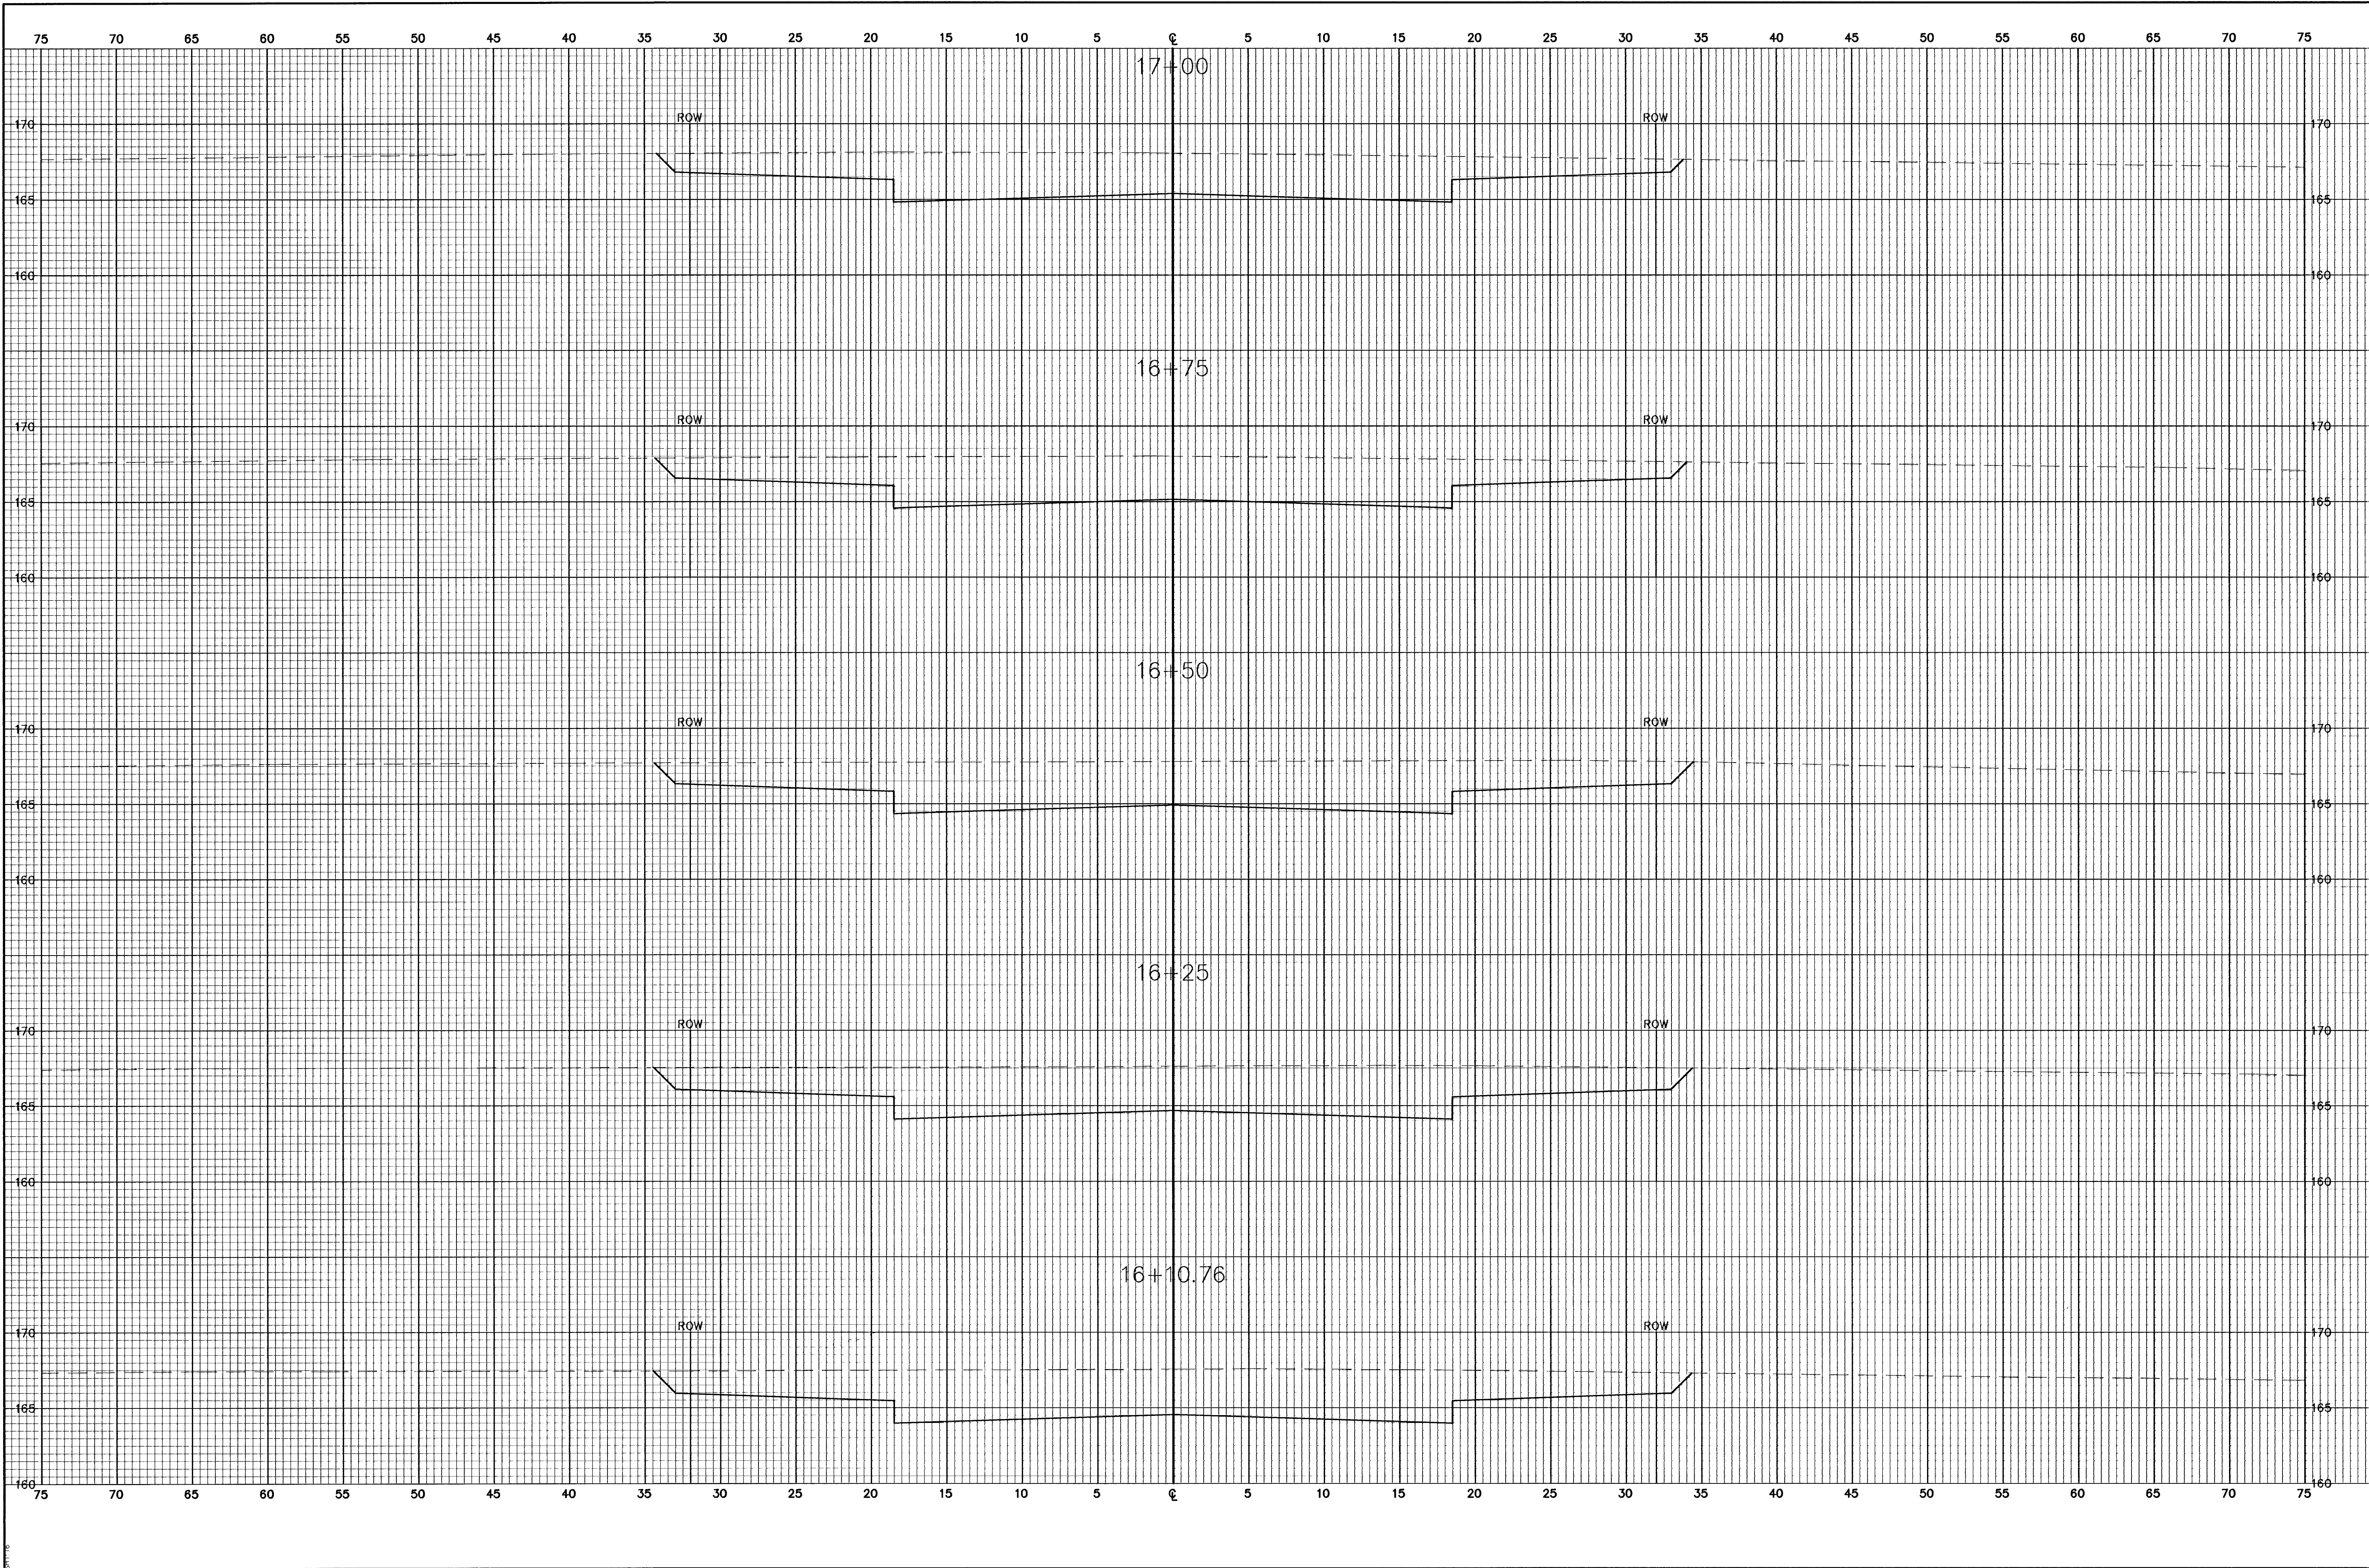

FINAL	Designed By: J. Ubert / B. Kulla		THE LOCHS AT ABERDEEN COVINGTON		No.	Date	By	Approved	Revision		
	Drawn By: B. Kulla		POE & ASSOCIATES OF KANSAS, INC. CONSULTING ENGINEERS 3900 E. Central, Suite 200 • Wichita, KS 67208-4242 Phone 316/685-1114 • FAX 316/685-4444		[] []		[] []		[] []		
Poe Job No.: 16568		Date: May 2001		CITY OF WICHITA, KANSAS MICHAEL E. LINDBERGH, P.E. - CITY ENGINEER C.O.W. Proj# 472-83359 O.C.A.# 765681		[] []		[] []		[] []	
Sheet		38 of 58									