


G:\APPS\UCA\PI\655b\sections.dwg FRI Jun 15 15:03:43 2001 Bernard Kulla - POE & ASSOCIATES OF KANSAS, INC.

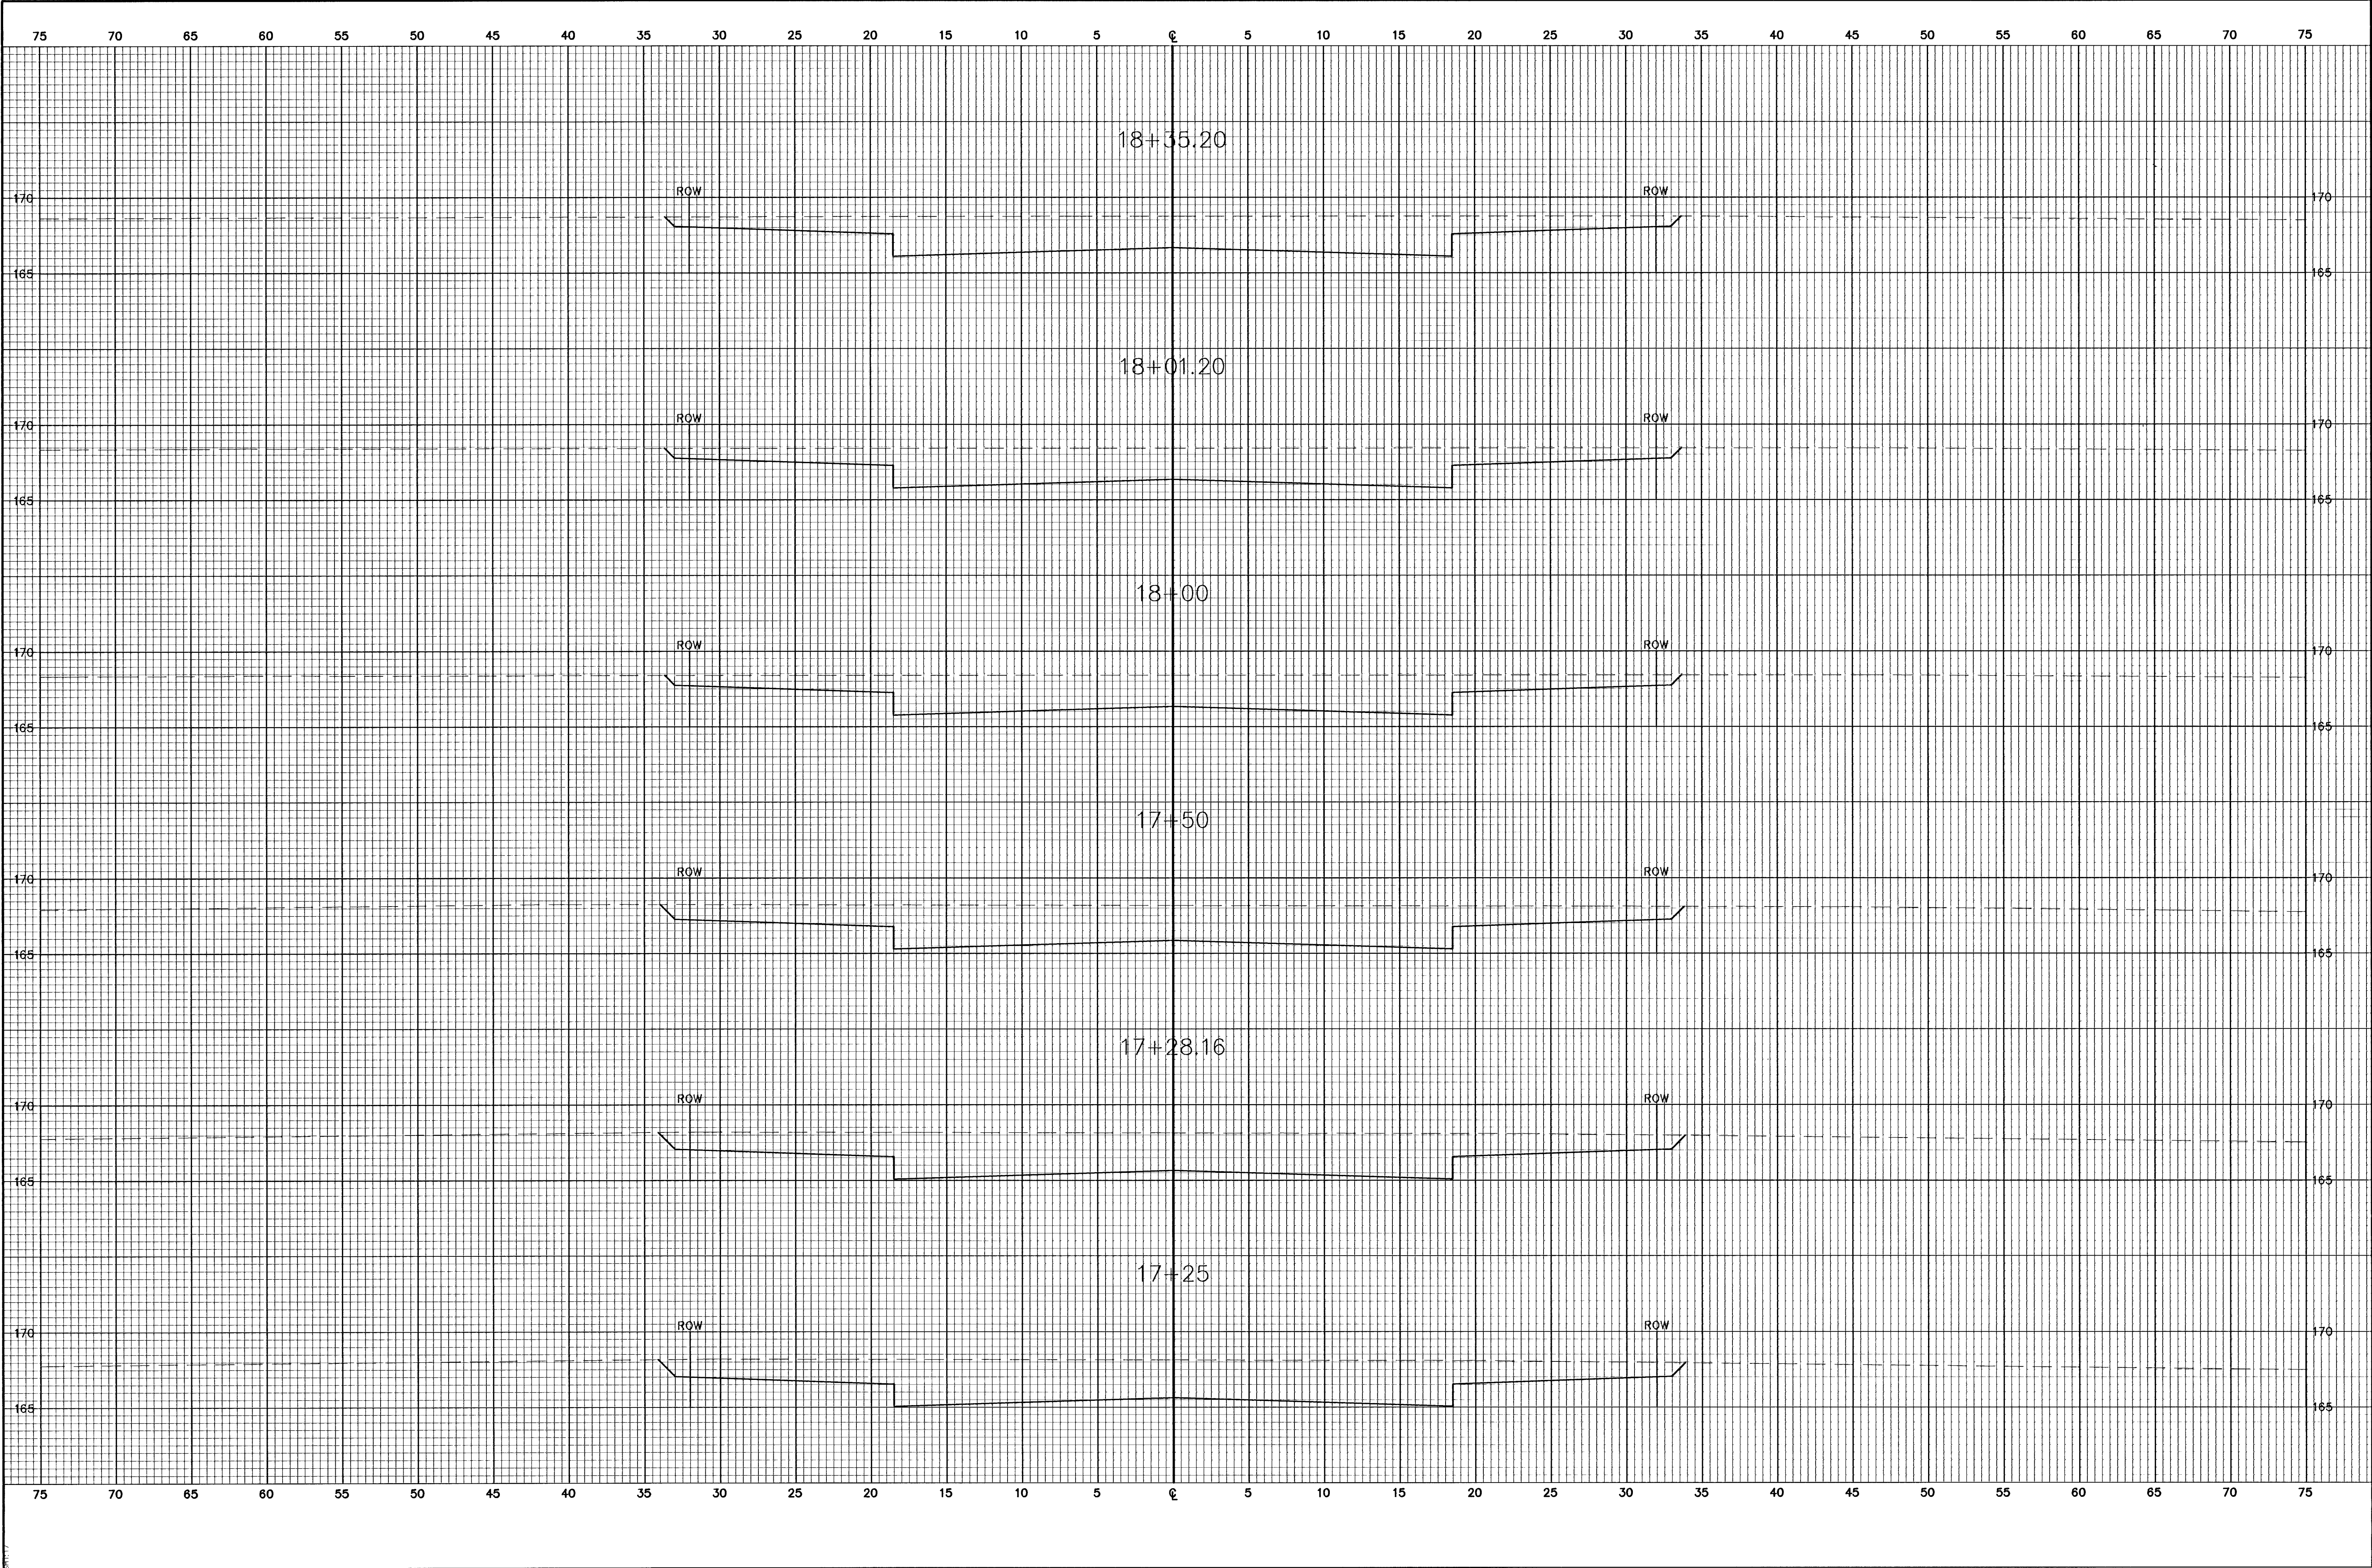

FINAL	Designed By: J. Ubert / B. Kulla		THE LOOKS AT ABERDEEN		No.	Date	By	Approved	Revision
	Drawn By: B. Kulla		COWINGTON						
POE & ASSOCIATES OF KANSAS, INC. CONSULTING ENGINEERS 3940 E. Central, Suite 200 ■ Wichita, KS 67208-4242 Phone 316/685-1114 ■ FAX 316/685-1444		CROSS SECTIONS		CITY OF WICHITA, KANSAS					
Date: May 2001		MICHAEL E. LINDEBAK, P.E. - CITY ENGINEER		C.O.W. Proj# 472-83359 O.C.A.# 765681					
Sheet		39 of 58							