


G:\APPS\UCAP\655a\Sections.dwg P1 Jun 15 15:03:56 2001 Bernard Kulla - P&E & ASSOCIATES OF KANSAS INC.

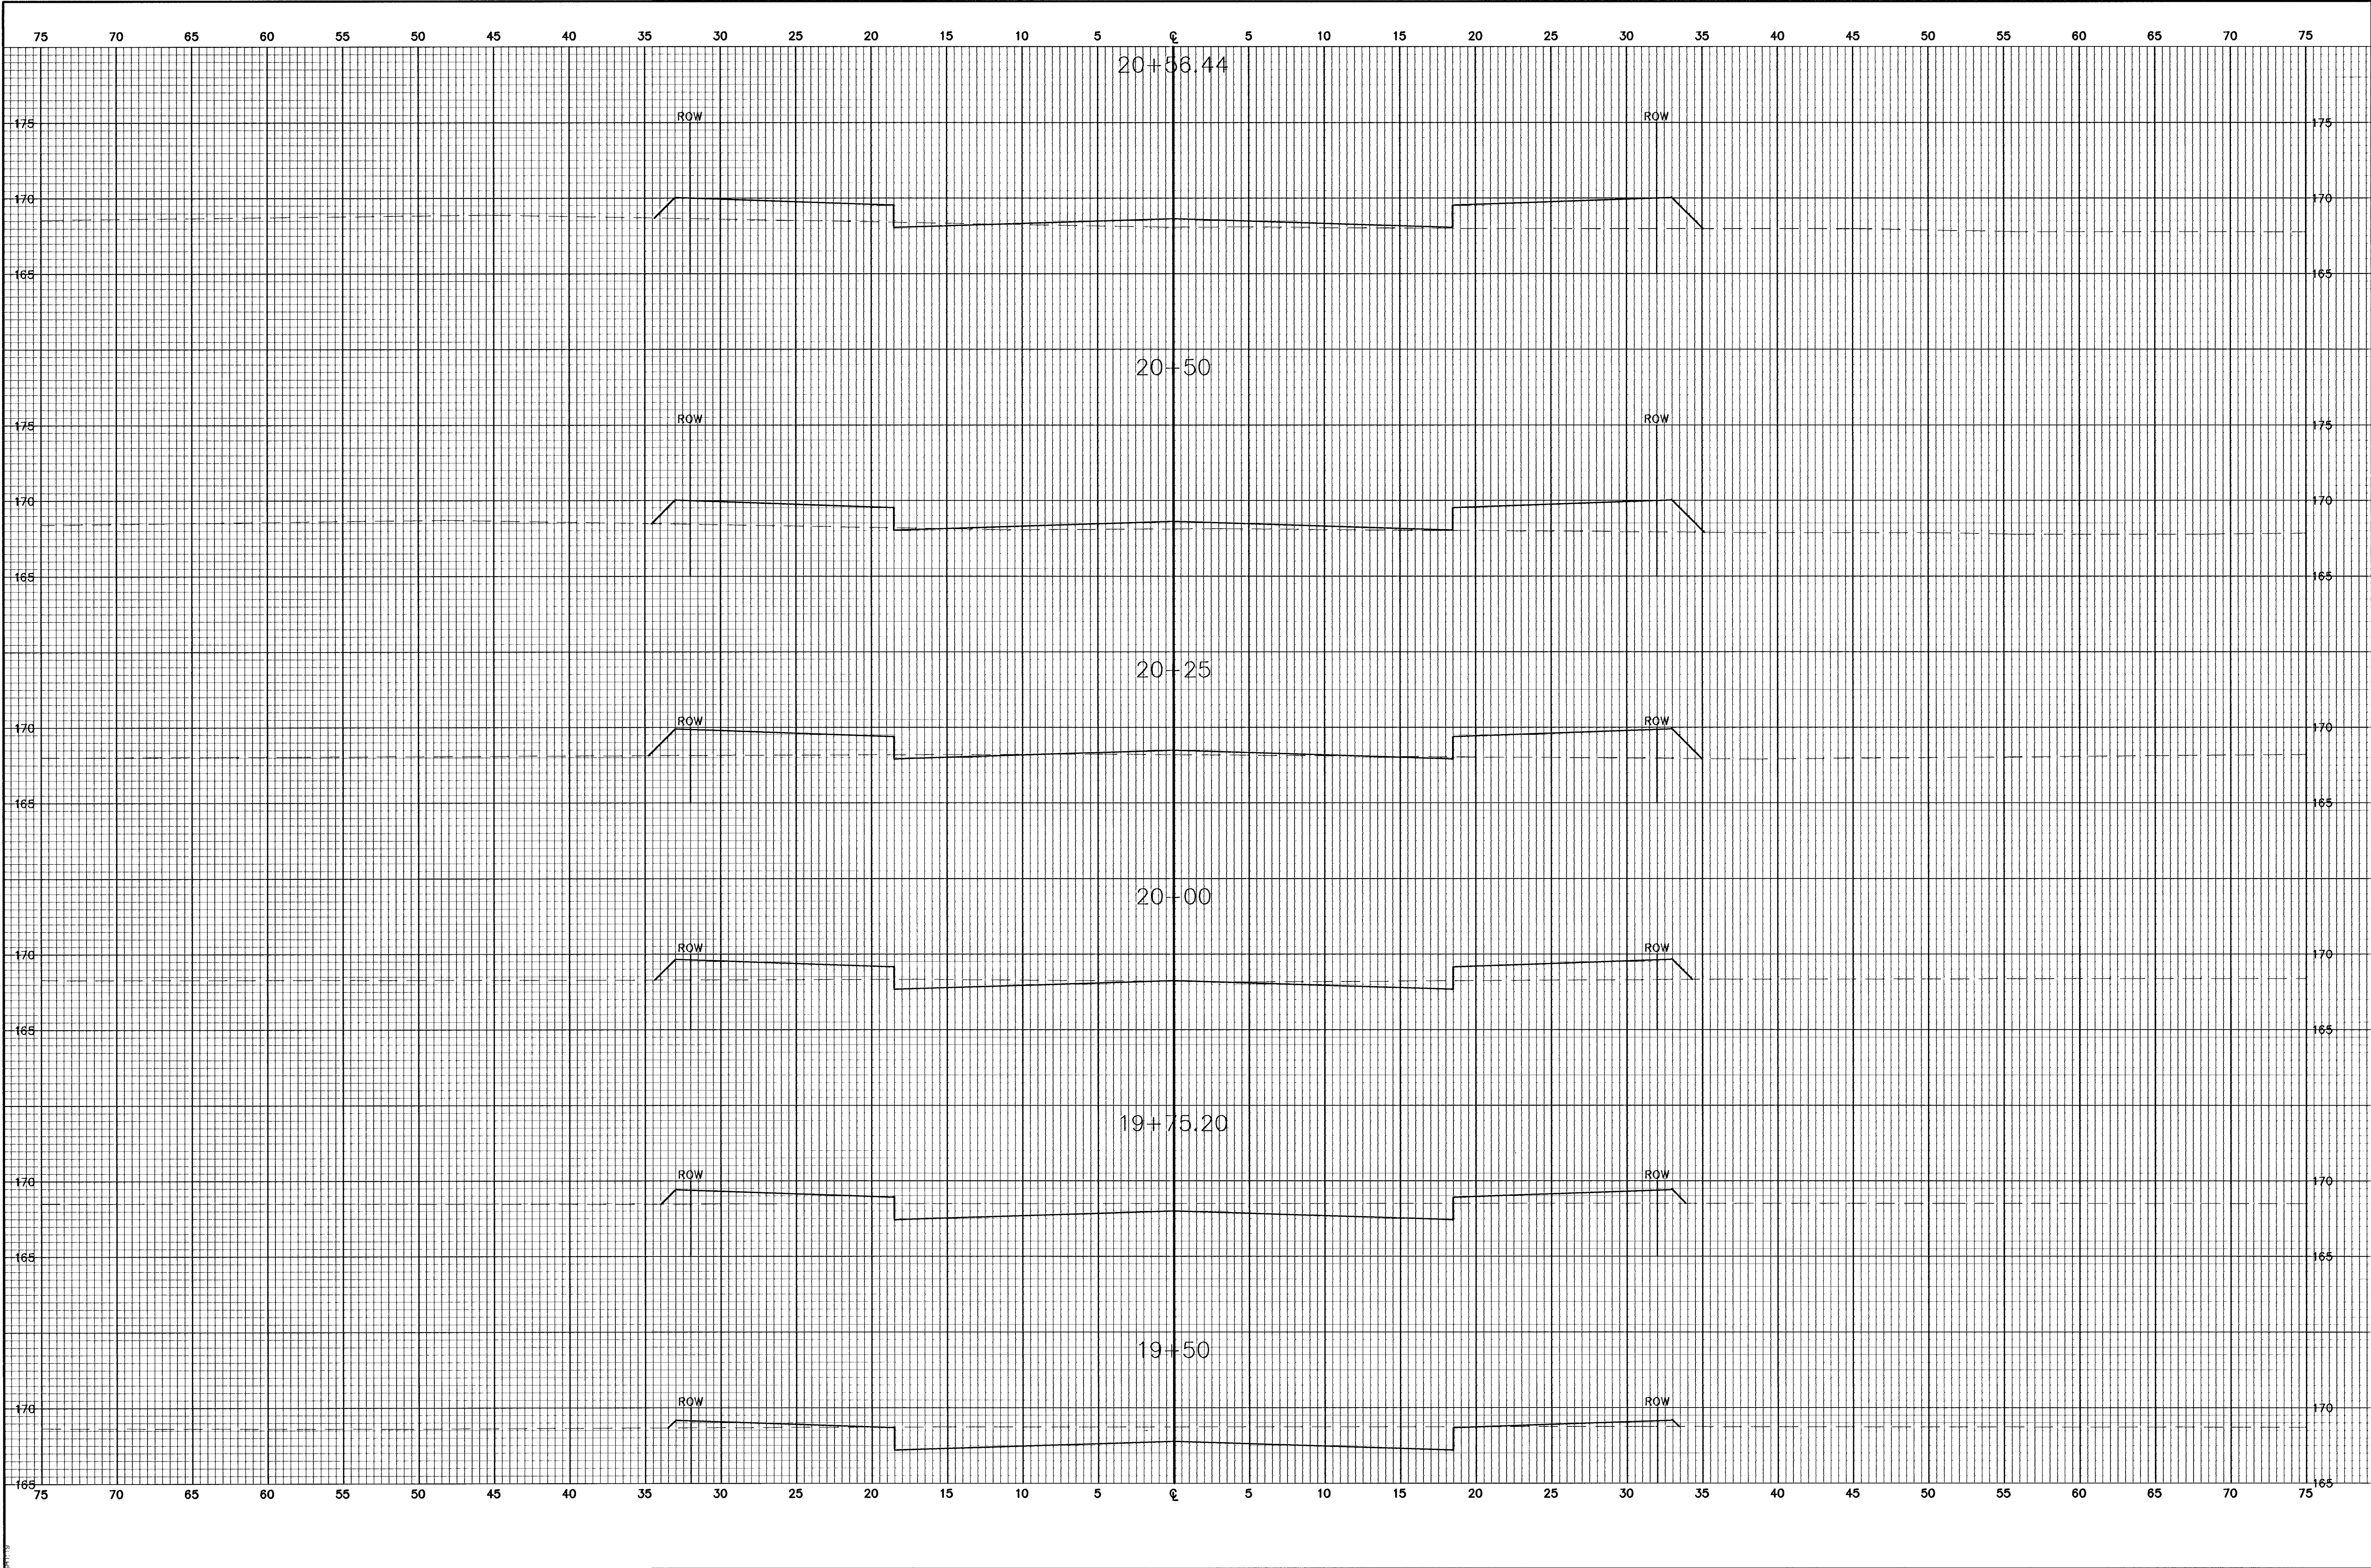

THE LOCHS AT ABERDEEN COVINGTON		Revision	
CROSS SECTIONS CITY OF WICHITA, KANSAS		BY	
MICHAEL E. LINDBAK, P.E. - CITY ENGINEER		Date	
C.O.W. Proj.# 472-83359 O.C.A.# 765681		No	
		△	
		△	
		△	
		△	
		△	
PE POE & ASSOCIATES OF KANSAS, INC. CONSULTING ENGINEERS 5940 E. Central, Suite 200 ■ Wichita, KS 67208-4242 Phone 316/685-4114 ■ FAX 316/685-4444		Designed By: J. Ubert / B. Kulla	
Drawn By: B. Kulla		Sheet	
Poe Job No.: 1656B		41 of 58	
Date: May 2001			