


G:\APPS\CCAP\6555\sections.dwg Fri Jun 15 15:04:13 2001 Bernard Kulja - POE & ASSOCIATES OF KANSAS INC.

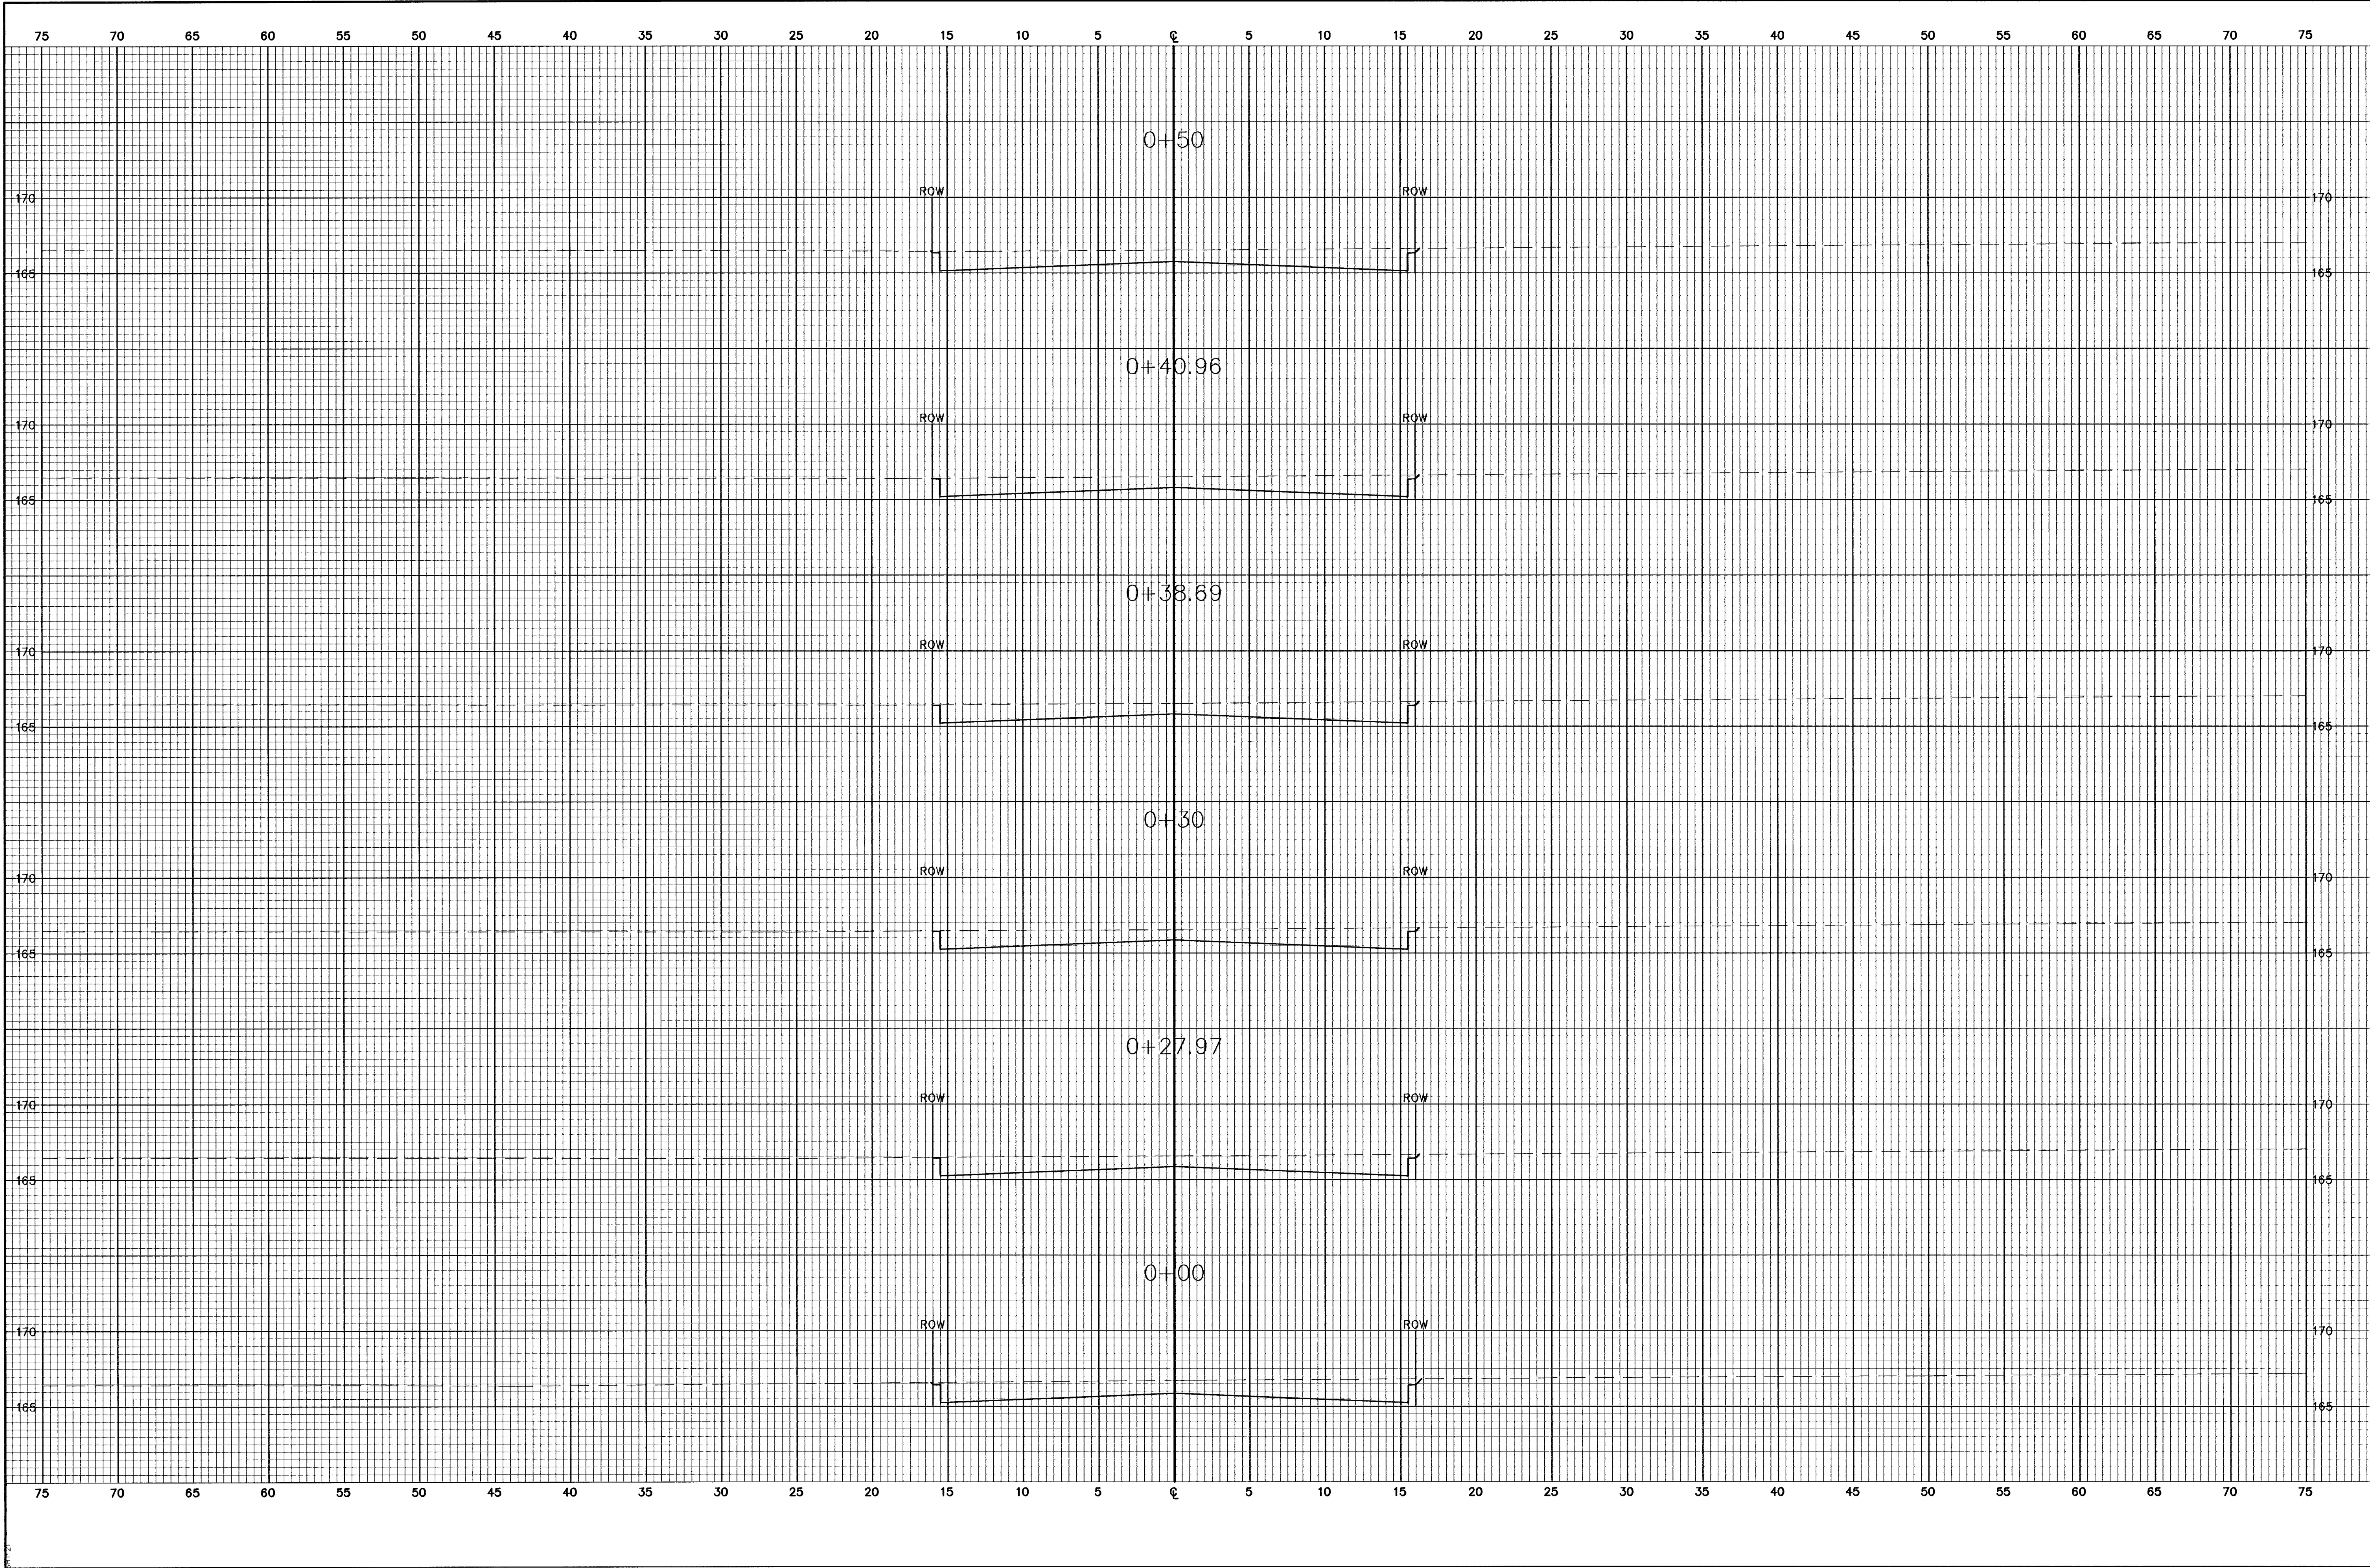

FINAL	Designed By: J. Ubert / B. Kulja		Revision
	Drawn By: B. Kulja		
POE & ASSOCIATES OF KANSAS, INC. CONSULTING ENGINEERS 5940 E. Central, Suite 200 ■ Wichita, KS 67208-4242 Phone 316/685-4114 ■ FAX 316/685-4444	Date: May 2001		No.    
	Sheet		
THE LOCHS AT ABERDEEN COVINGTON, CT. CROSS SECTIONS CITY OF WICHITA, KANSAS MICHAEL E. LINDEBAK, P.E. - CITY ENGINEER C.O.N. Proj.# 472-83359 O.C.A.# 765681		Approved	
43 of 58		Date	