


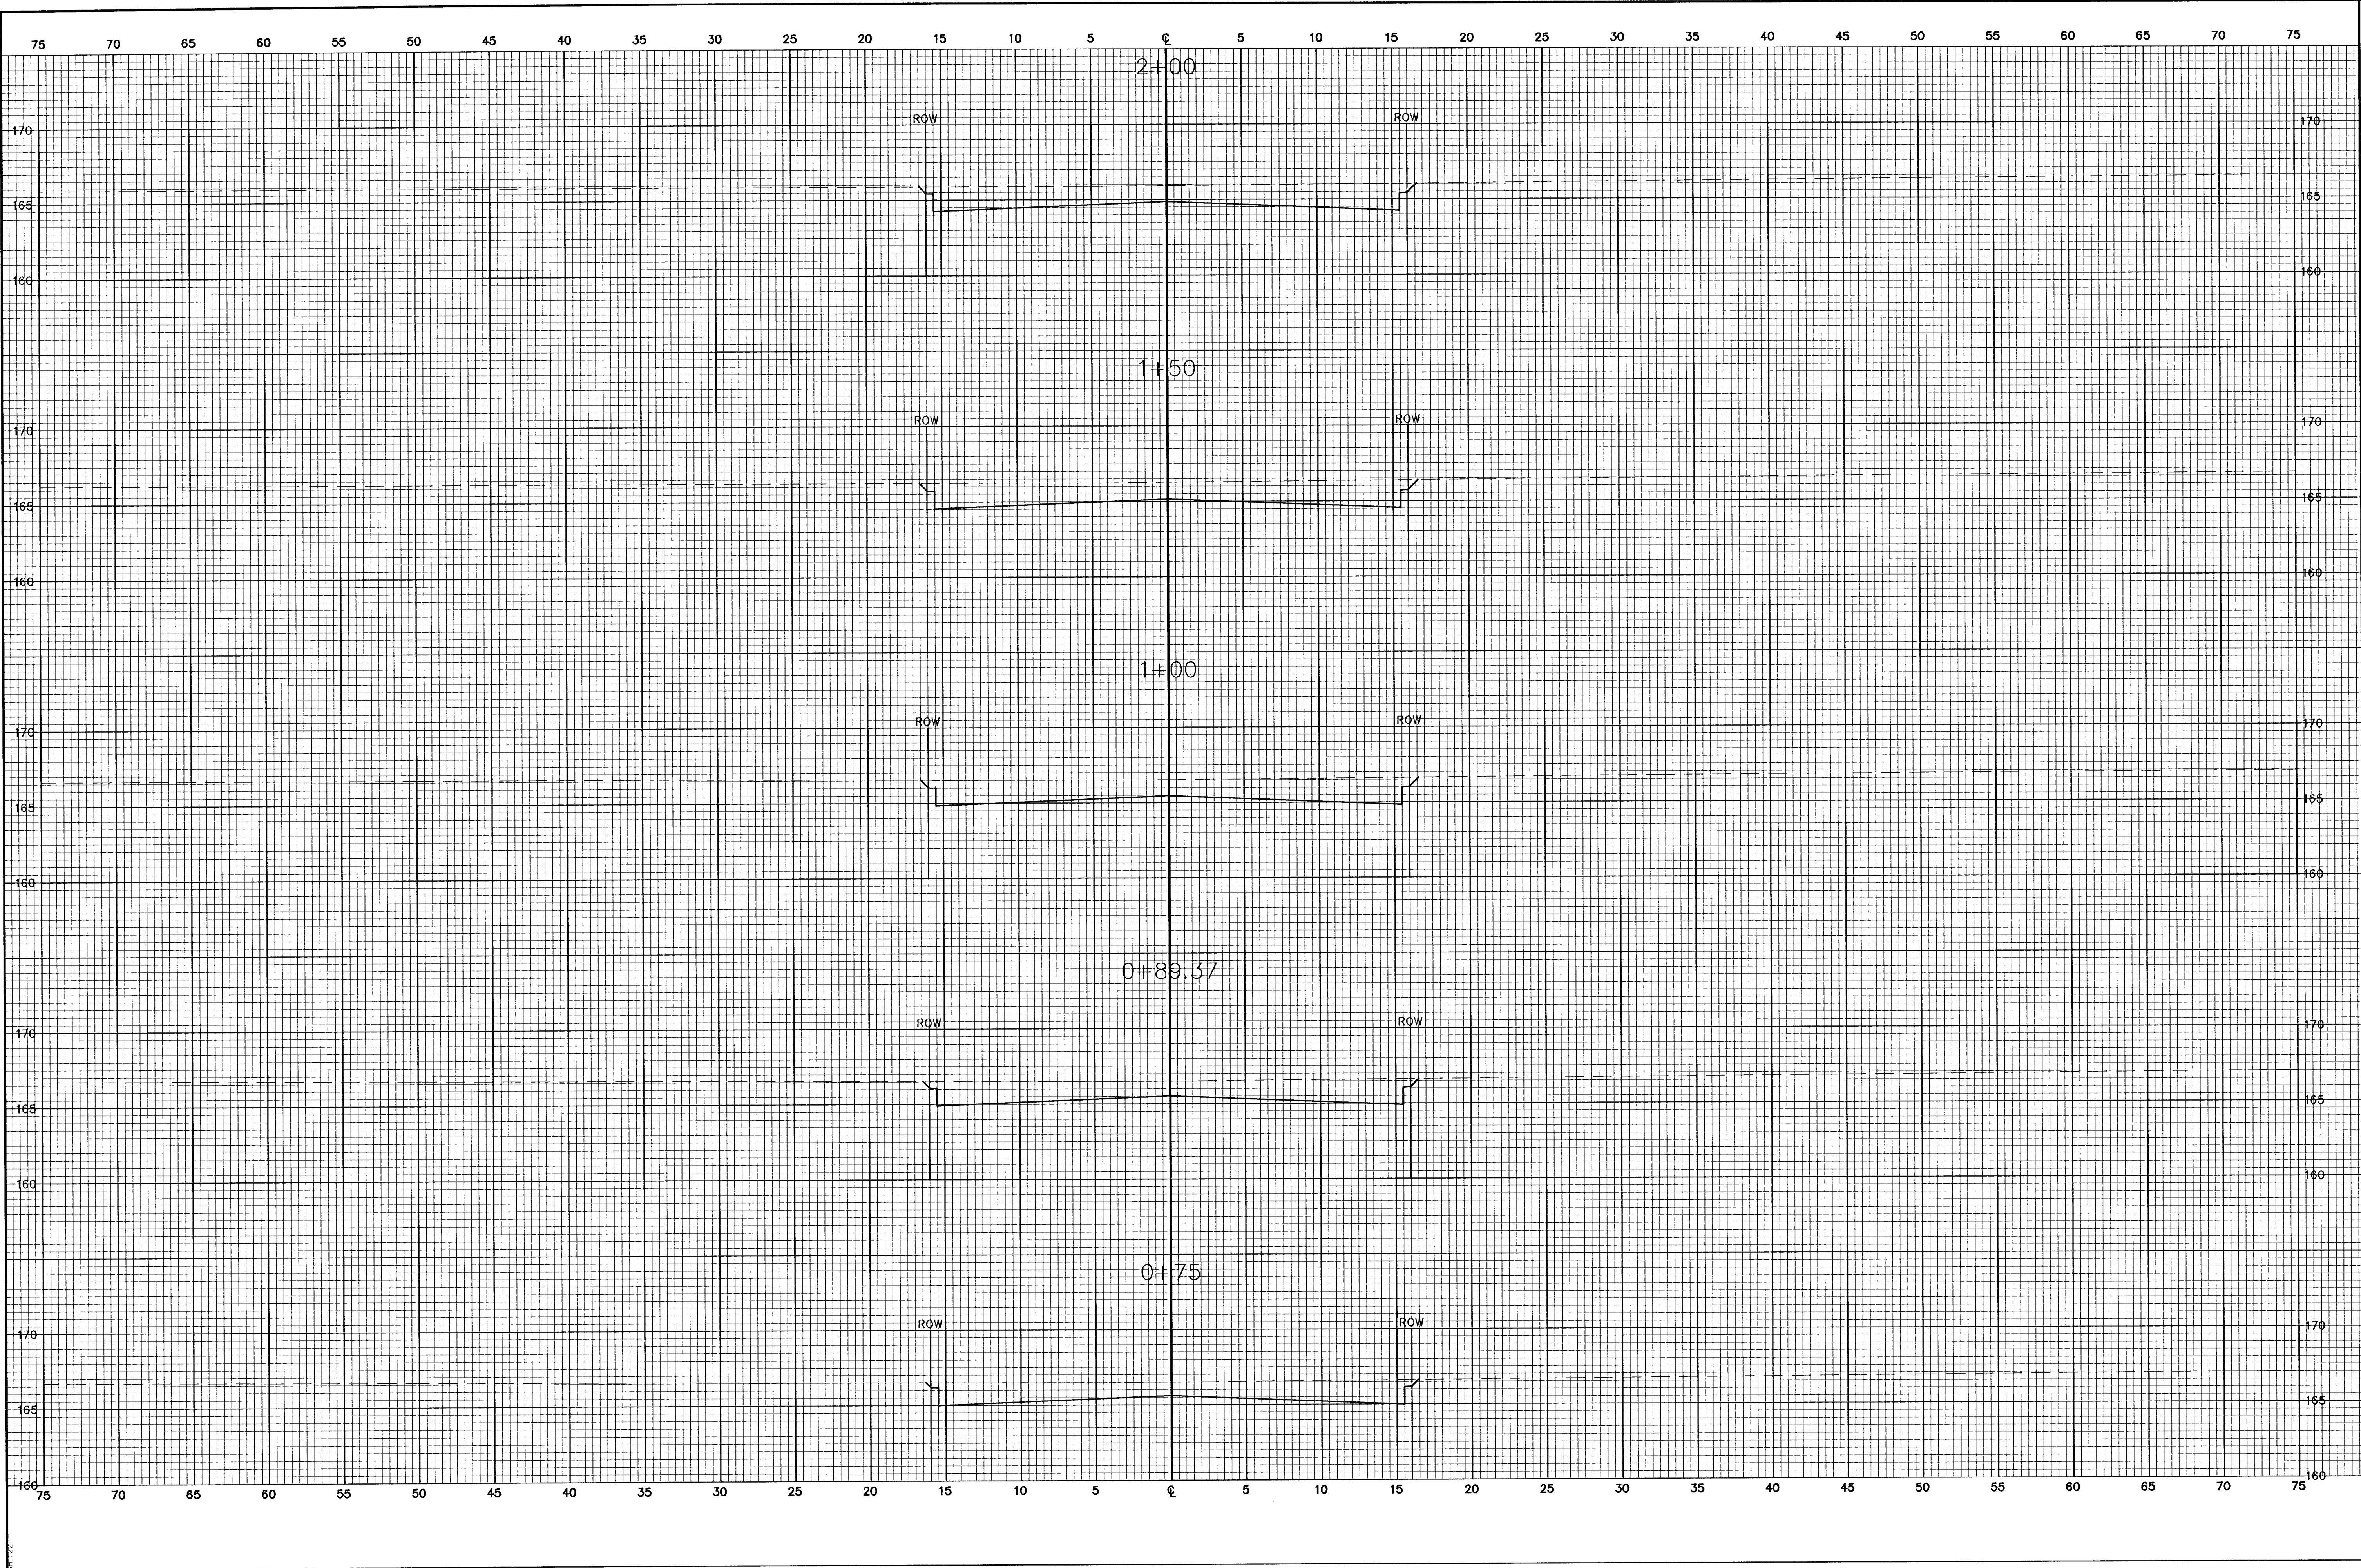

FINAL	Designed By: J. Libert / B. Kulla		THE LOCKS AT ABERDEEN CONVINGTON, CT.	
	Drawn By: B. Kulla		CROSS SECTIONS	
	Poe Job No.: 16568		CITY OF WICHITA, KANSAS	
	Date: May 2001		MICHAEL E. LINDEBAK, P.E. - CITY ENGINEER	
		C.O.W. Proj.# 472-83359		O.C.A.# 765681

CITY OF WICHITA, KANSAS
MICHAEL E. LINDEBAK, P.E. - CITY ENGINEER
C.O.W. Proj.# 472-83359 O.C.A.# 765681

POE
POE & ASSOCIATES OF KANSAS, INC.
CONSULTING ENGINEERS
5940 E. Central, Suite 200 ■ Wichita, KS 67208-4242
Phone 316/685-4114 ■ FAX 316/685-4444

44 of 58