


G:\APPS\DOA\PROJECTS\Sections.dwg Fri Jun 15 15:04:26 2001 Bernard Kulla - POE & ASSOCIATES OF KANSAS INC.

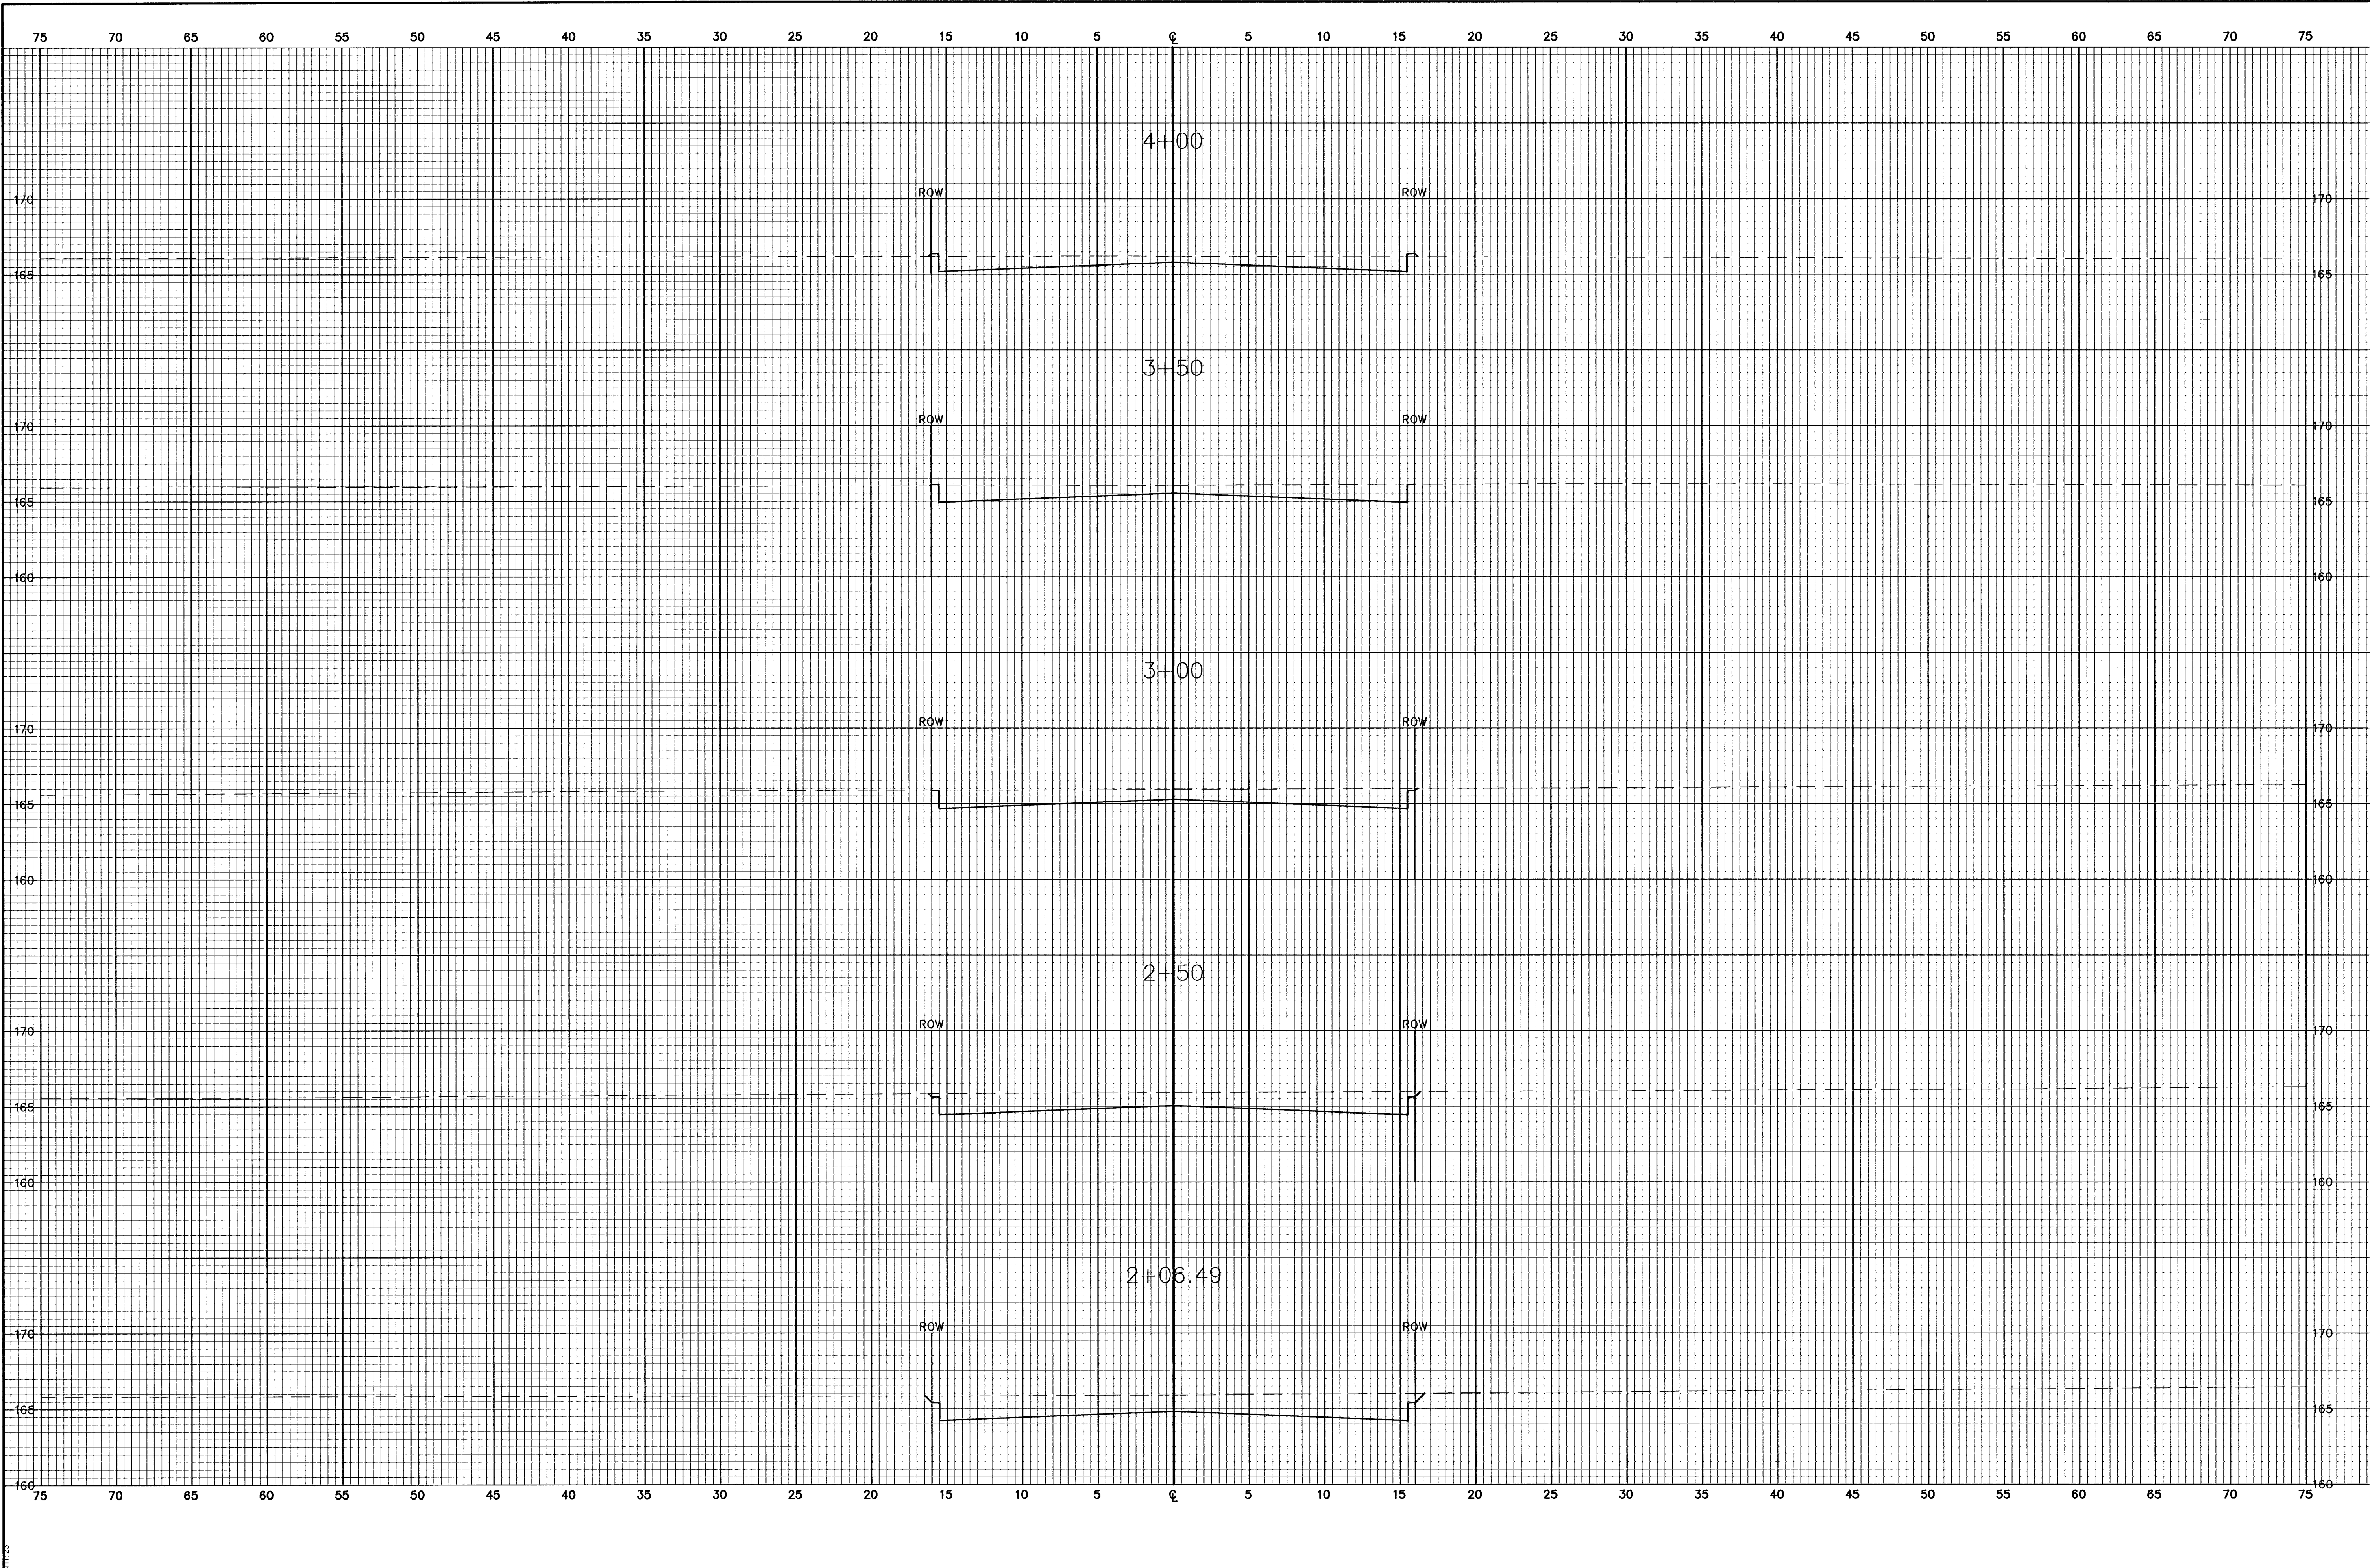

FINAL	Designed By: J. Ubert / B. Kulla		THE LOCHS AT ABERDEEN COVINGTON, CT.		No. ☐ ☐ ☐ ☐	By ☐ ☐ ☐ ☐	Date ☐ ☐ ☐ ☐	Approved ☐ ☐ ☐ ☐	Revision ☐ ☐ ☐ ☐
	Drawn By: B. Kulla		CROSS SECTIONS						
	Poe Job No.: 16568		CITY OF WICHITA, KANSAS						
	Sheet		MICHAEL E. LINDBERGH, P.E. - CITY ENGINEER C.O.W. Proj# 472-83359 O.C.A.# 769881						
45 of 58									