



G:\APPS\QCA\1656B\Xsections.dwg FRI Jun 15 15:04:45 2001 Bernard Kulja - POE & ASSOCIATES OF KANSAS INC.

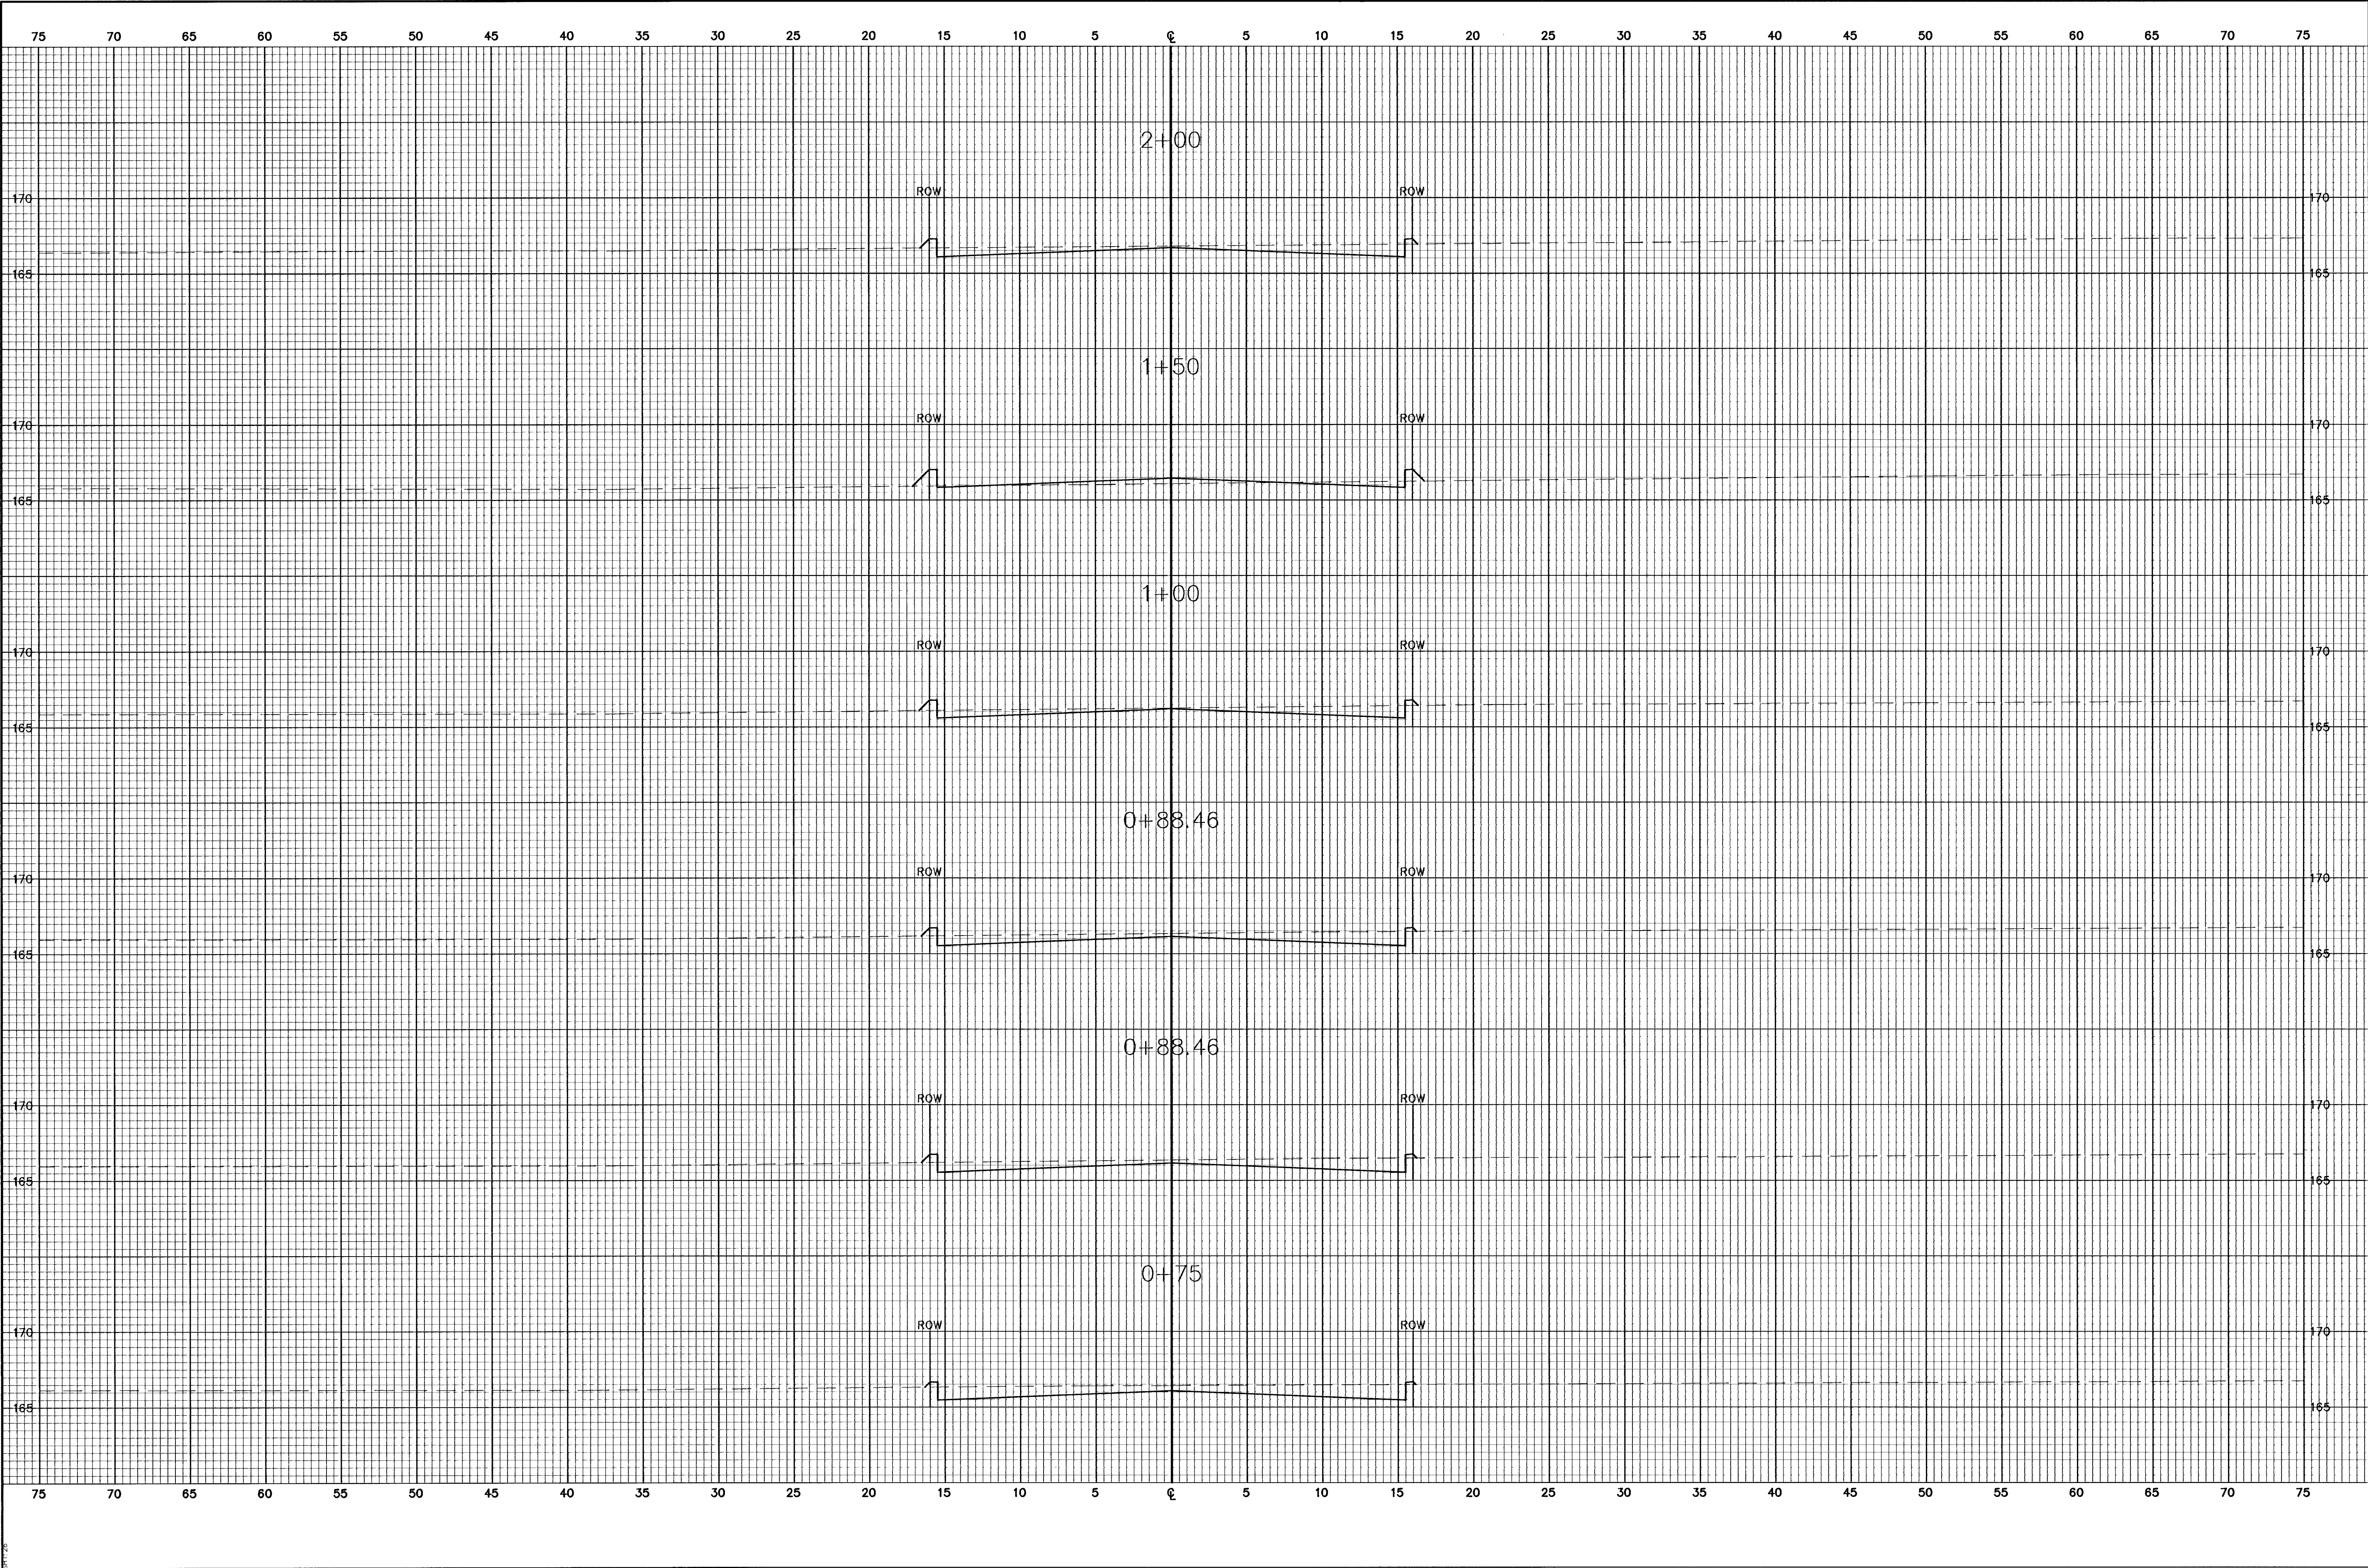

FINAL

Designed By: J. Ubert / B. Kulja
Drawn By: B. Kulja
Poe Job No.: 1656B
Date: May 2001

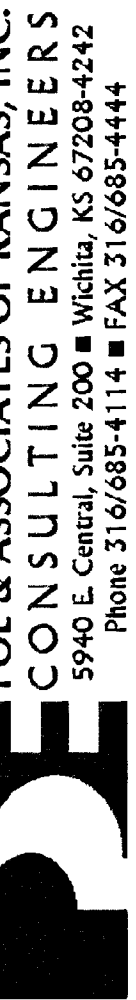

POE & ASSOCIATES OF KANSAS, INC.
CONSULTING ENGINEERS
5940 E. Central, Suite 200 ■ Wichita, KS 67208-4242
Phone 316/685-4114 ■ FAX 316/685-4444

THE LOCHS AT ABERDEEN
COVINGTON CT.
CROSS SECTIONS
CITY OF WICHITA, KANSAS
MICHAEL E. LINDBERGH, P.E. - CITY ENGINEER
C.O.W. Proj.# 472-83359 O.C.A.# 785681

No.	Date	By	Approved	Revision
△				
△				
△				
△				