


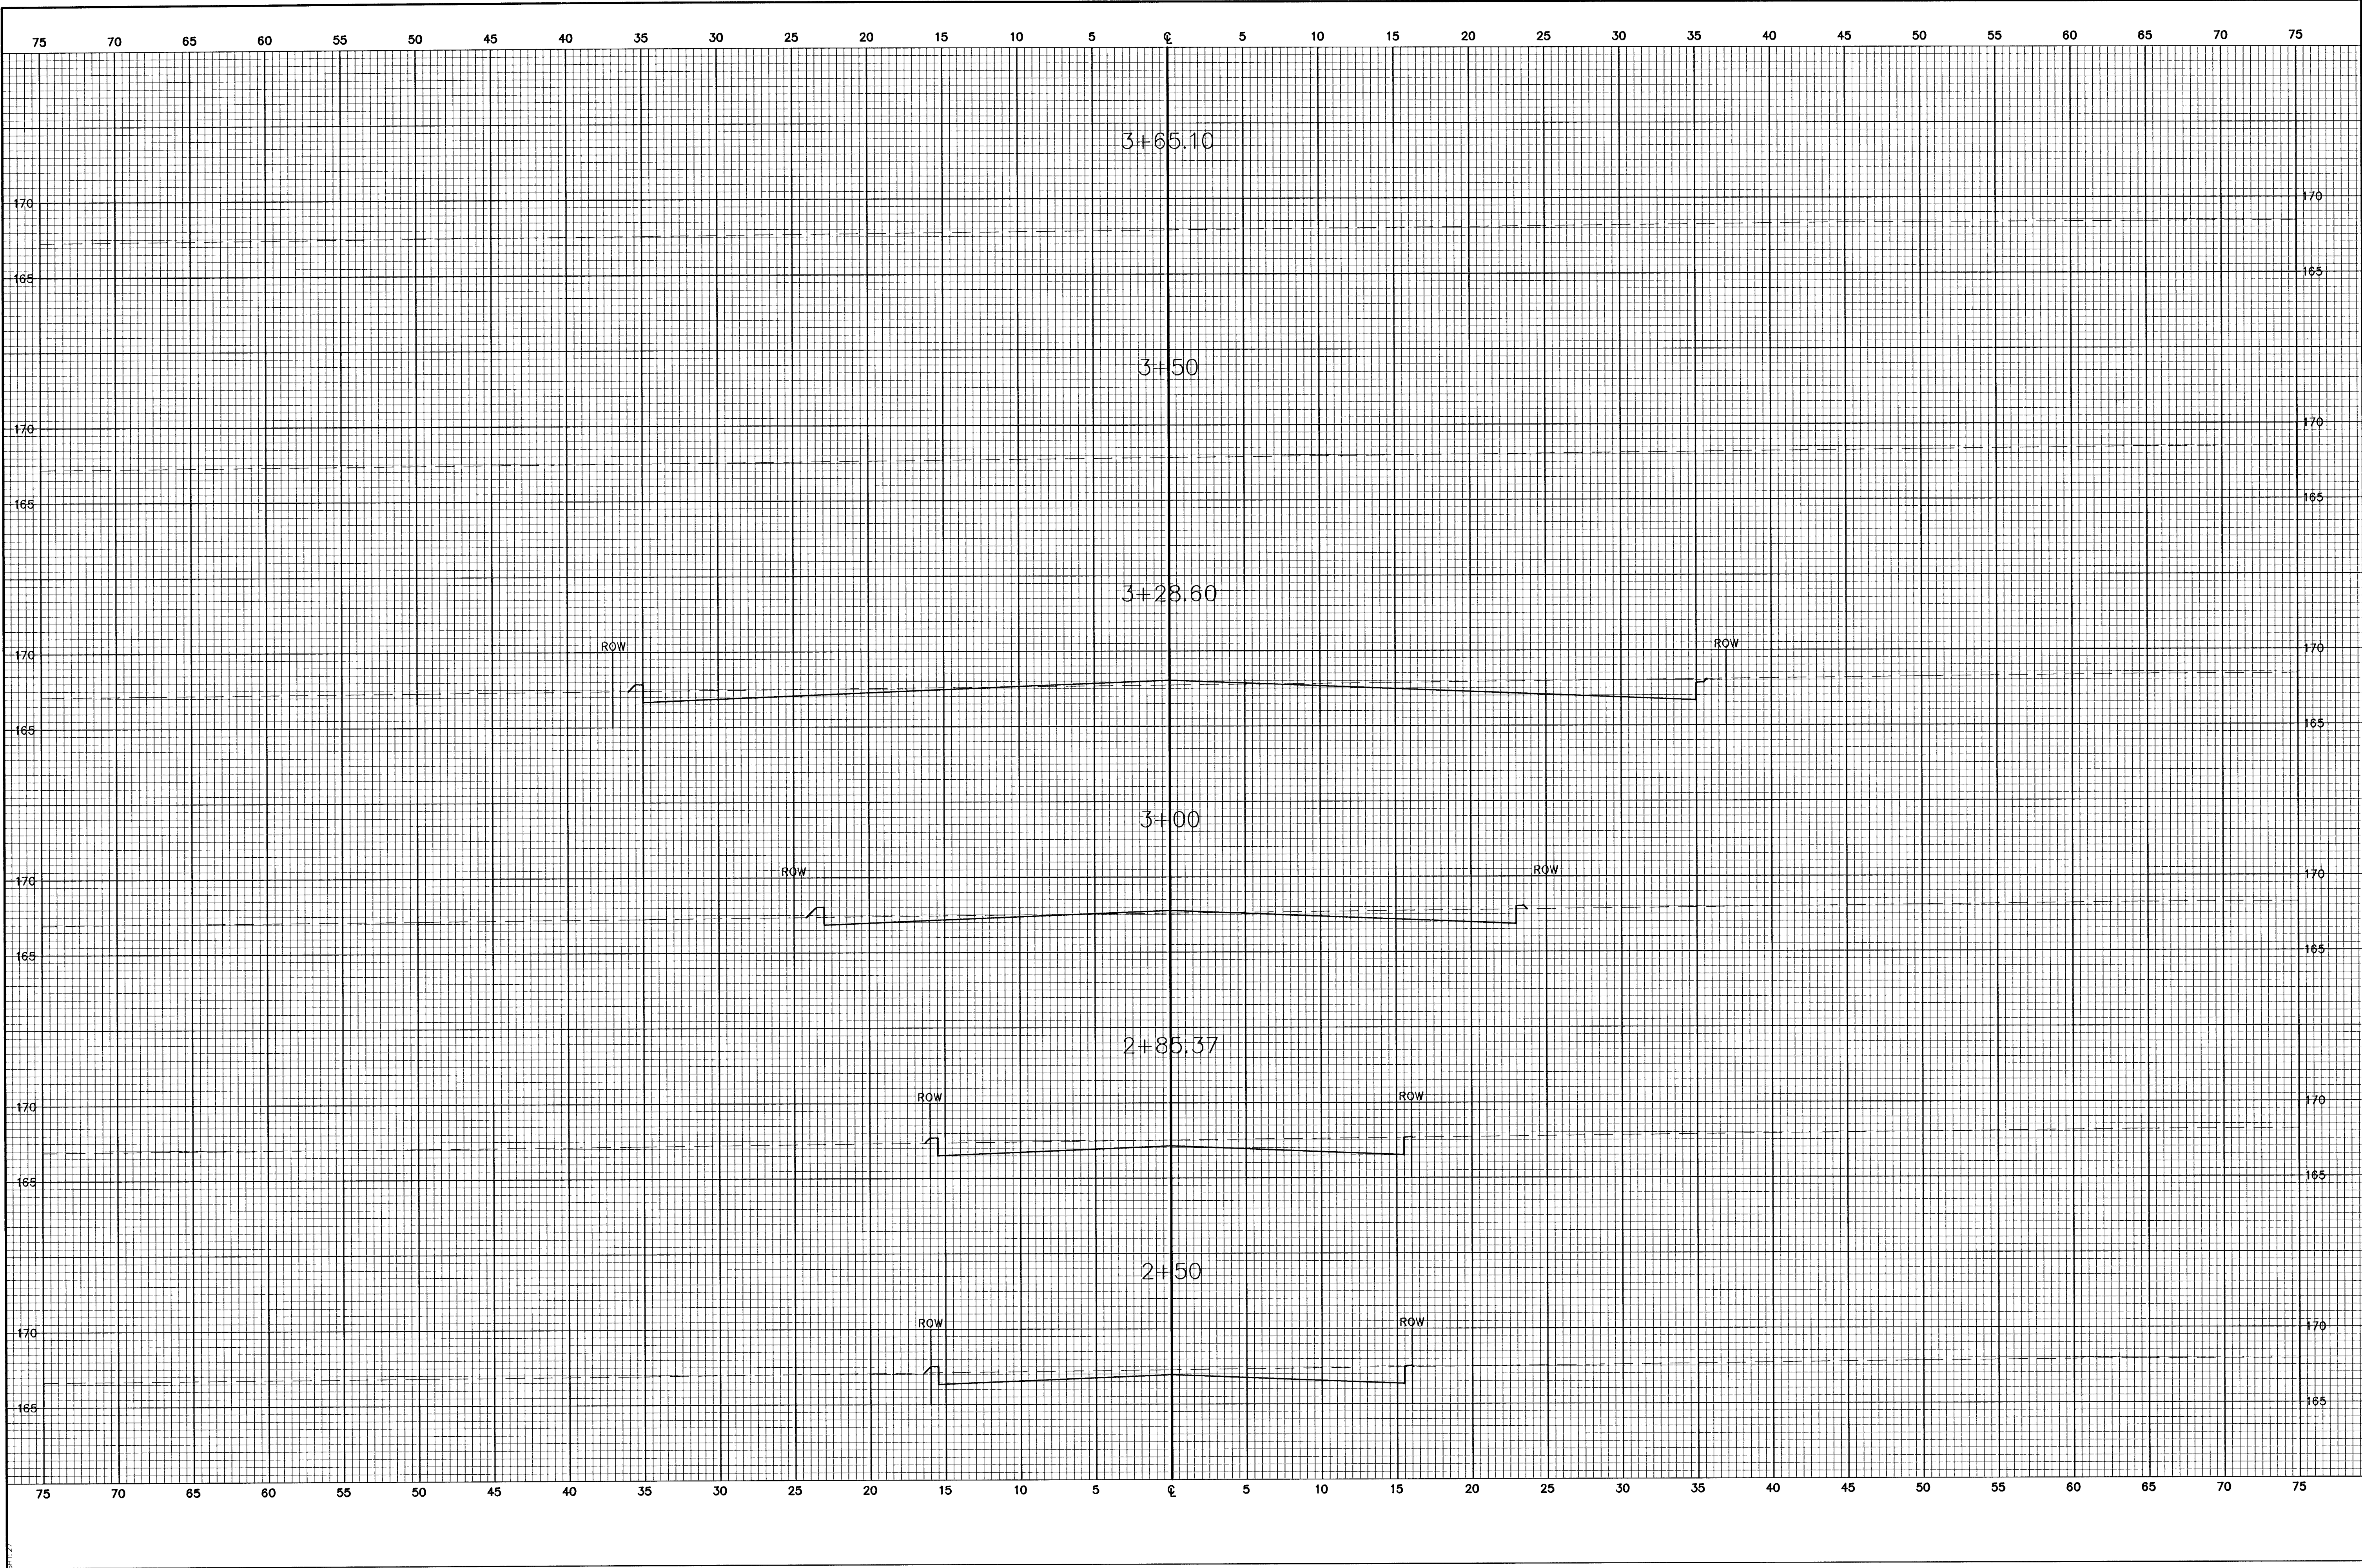

No.		△	△	△	△
Date					
By					
Approved					
Revision					
THE LOCHS AT ABERDEEN COVINGTON CT. CROSS SECTIONS CITY OF WICHITA, KANSAS MICHAEL E. UNDERBAK, P.E. - CITY ENGINEER C.O.W. Proj.# 472-83359 O.C.A.# 765681					
POE & ASSOCIATES OF KANSAS, INC. CONSULTING ENGINEERS 5940 E. Central, Suite 200 ■ Wichita, KS 67208-4242 Phone 316/685-4114 ■ FAX 316/685-4444					
PE					
FINAL					
Designed By: J. Ubert / B. Kulla					
Drawn By: B. Kulla					
Poe Job No.: 16568					
Date: May 2001					
Sheet					
49 of 58					