


G:\APPS\UCAP\16660\sections.dwg Fr1 Jun 15 15:04:59 2001 Bernard Kulla - POE & ASSOCIATES OF KANSAS INC.

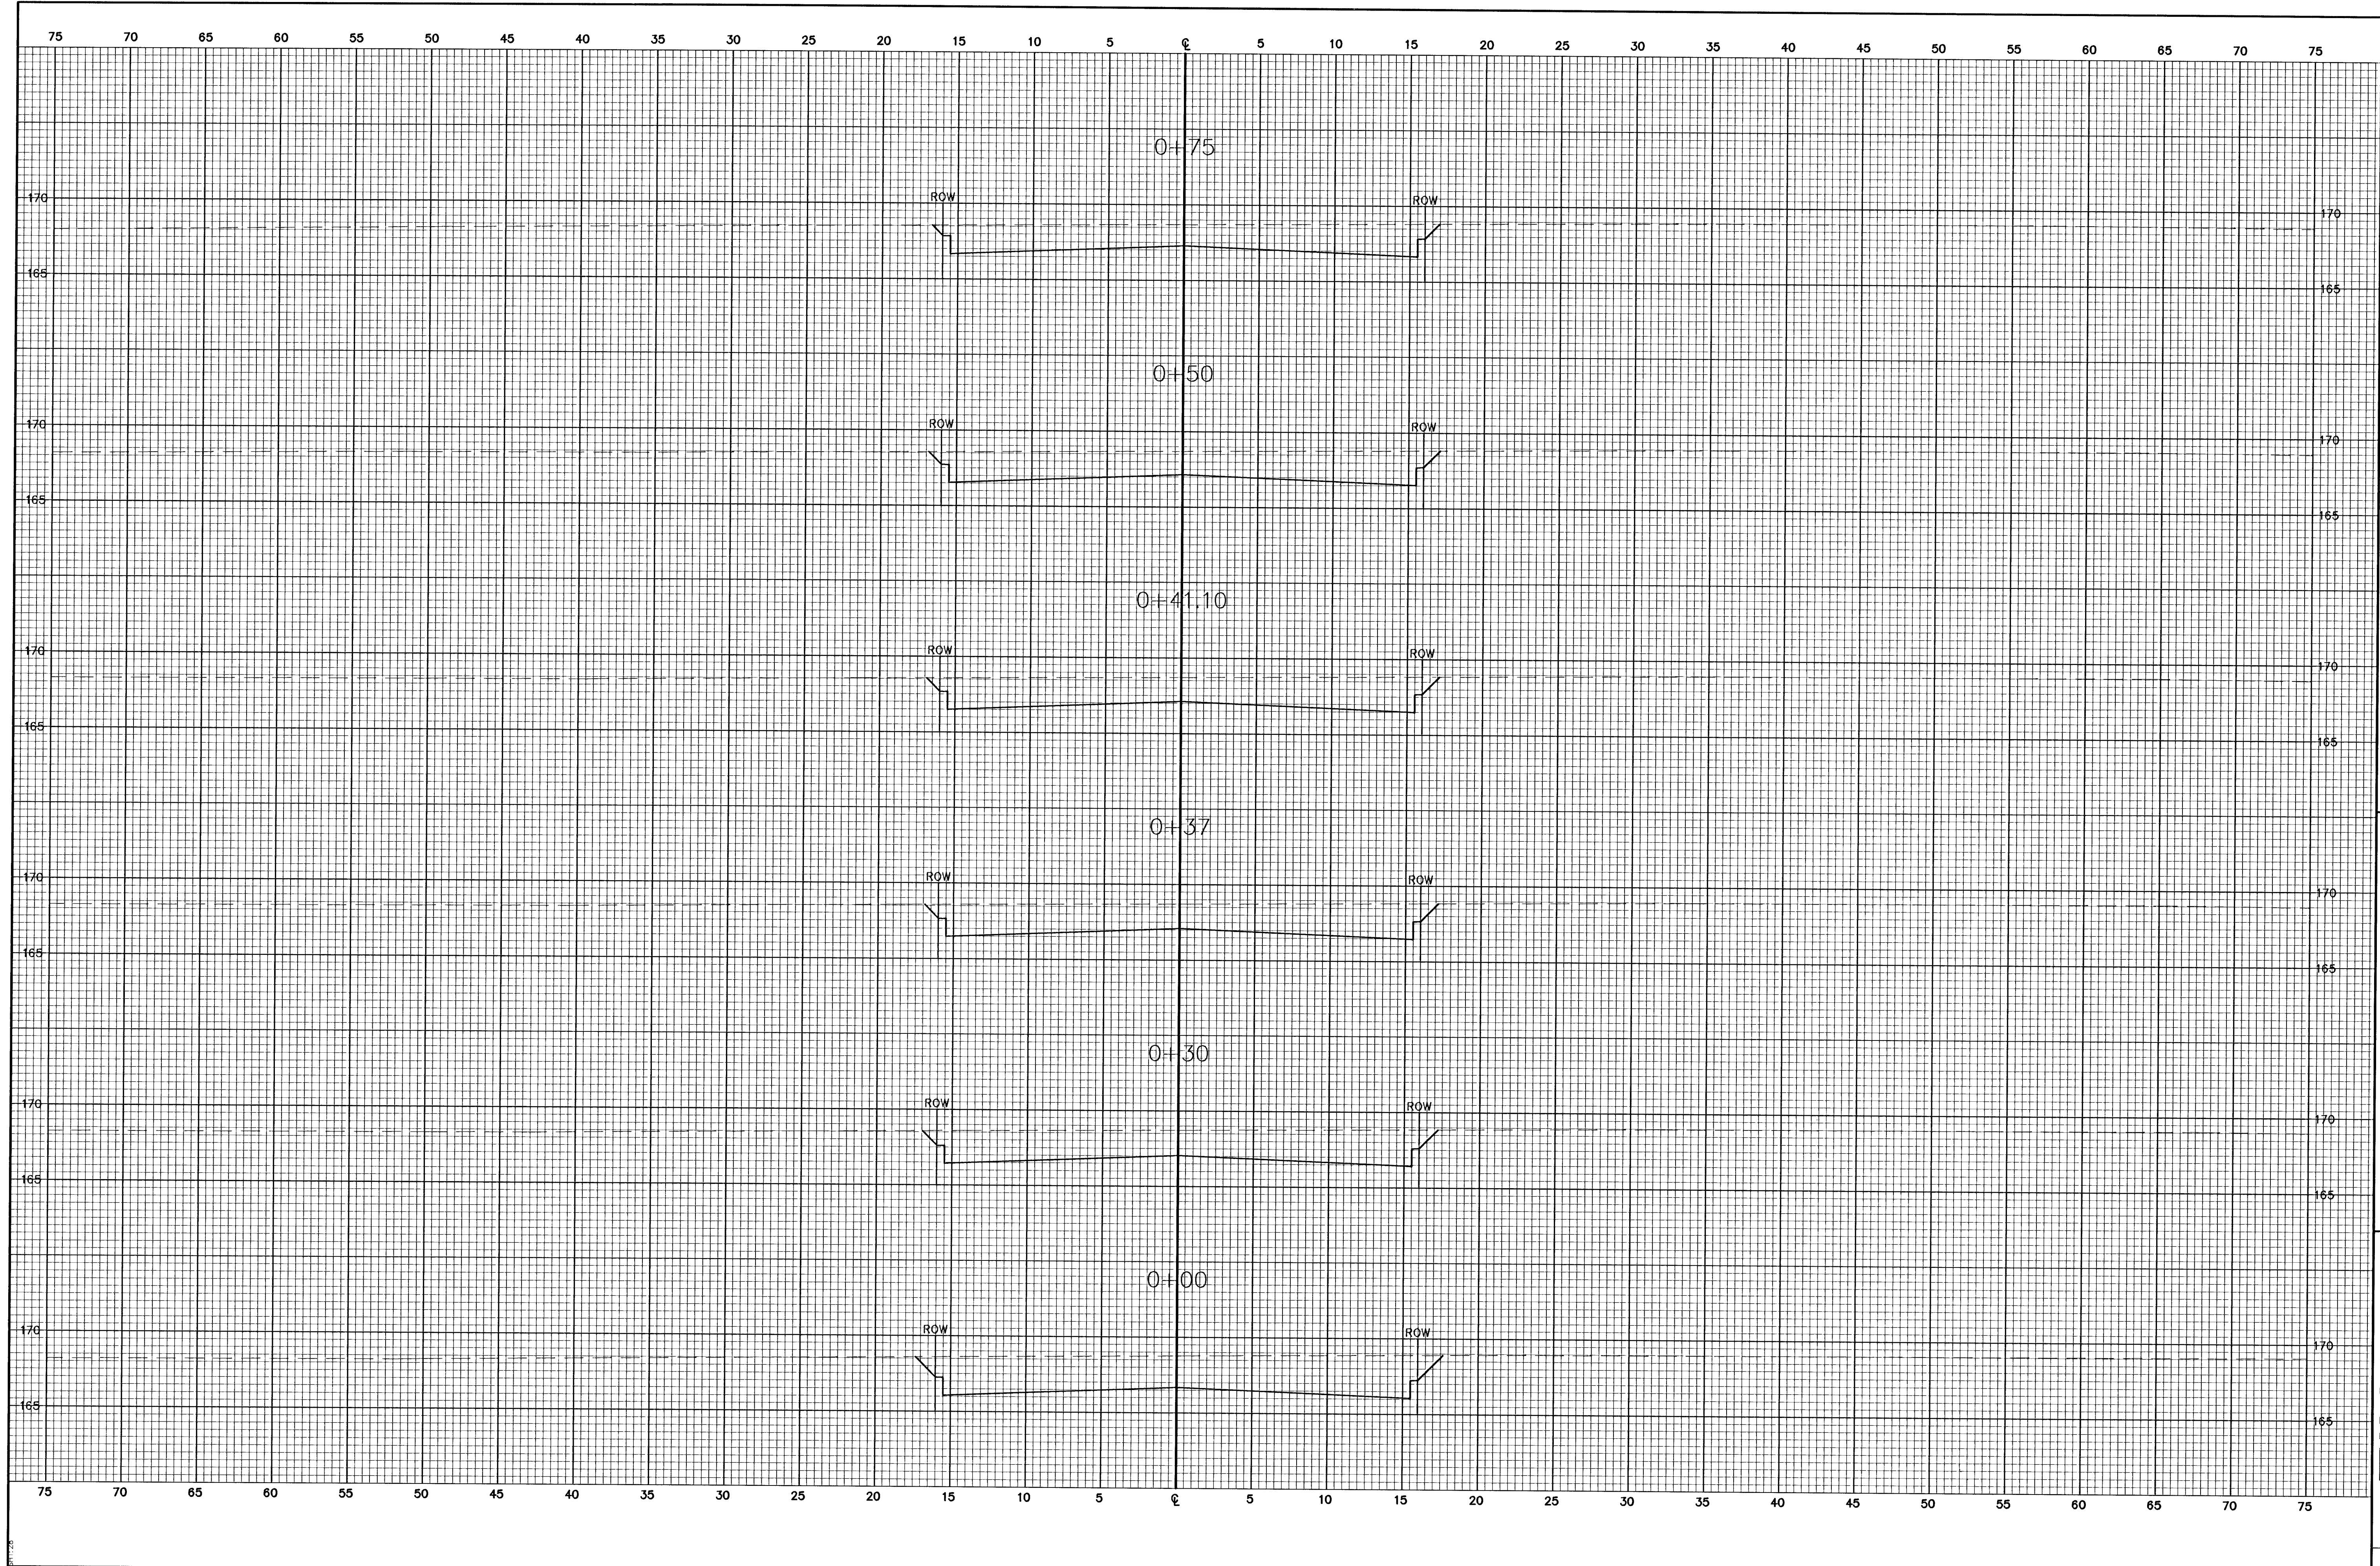

FINAL	Designed By: J. Ubert / B. Kulla		POE & ASSOCIATES OF KANSAS, INC. CONSULTING ENGINEERS 5940 E. Central, Suite 200 ■ Wichita, KS 67208-4242 Phone 316/685-4114 ■ FAX 316/685-4444	THE LOUIS AT ABERDEEN COWINGTON, CT. CITY OF WICHITA, KANSAS MICHAEL E. LINDEBAK, P.E. - CITY ENGINEER C.O.W. Proj.# 472-83359 O.C.A.# 765681	No. ☐ ☐ ☐ ☐ ☐	Date	By	Approved	Revision
	Drawn By: B. Kulla								
Sheet		Poe Job No.: 16568							
50 of 58		Date: May 2001							