


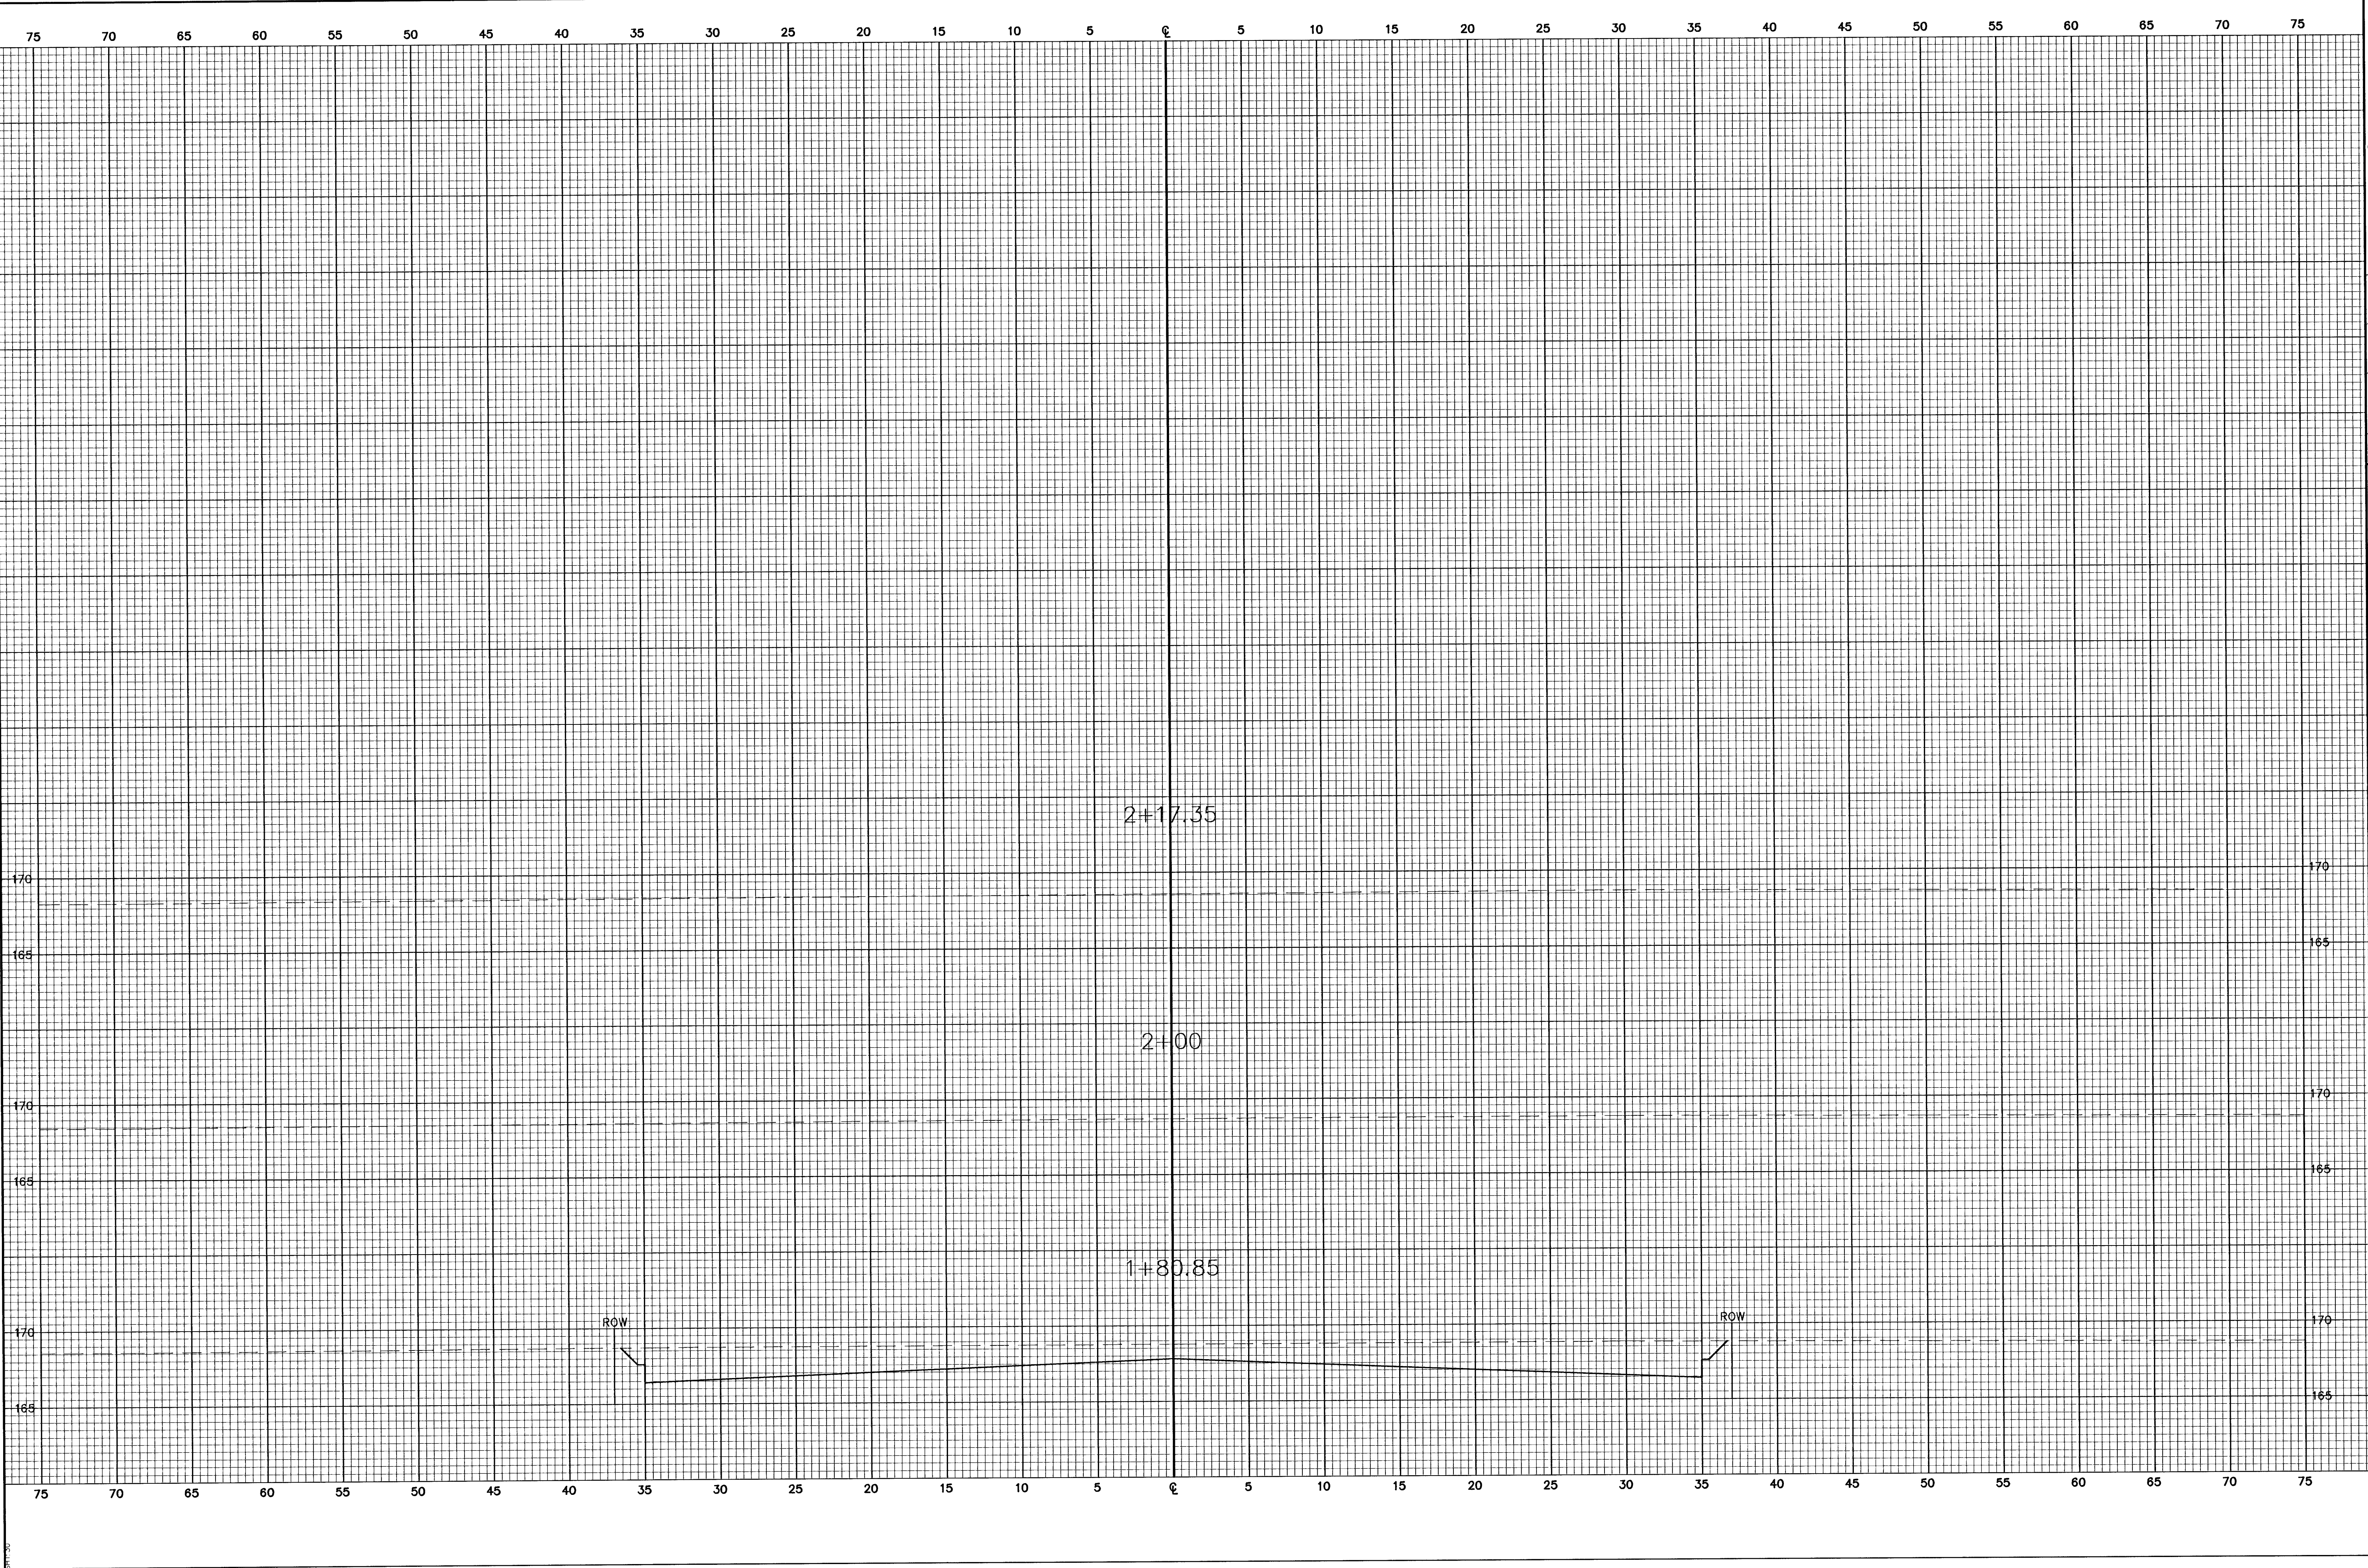

THE LOCHS AT ABERDEEN COWINGTON CT. CROSS SECTIONS CITY OF WICHITA, KANSAS MICHAEL E. LINDBERGH, P.E. - CITY ENGINEER C.O.W. Proj.# 472-83358 O.C.A.# 765881		No.	Date	By	Approved	Revision
POE & ASSOCIATES OF KANSAS, INC. CONSULTING ENGINEERS 5949 E. Central, Suite 200 ■ Wichita, KS 67208-4242 Phone 316/685-4114 ■ FAX 316/685-4444		△				
Designed By: J. Ubert / B. Kulla Drawn By: B. Kulla Poe Job No.: 1656B Date: May 2001		△				
Sheet		△				
52 of 58		△				