


G:\APPS\UDCAP\6560\Xsections.dwg Fri Jun 15 15:05:22 2001 Bernard Kulla - POE & ASSOCIATES OF KANSAS INC.

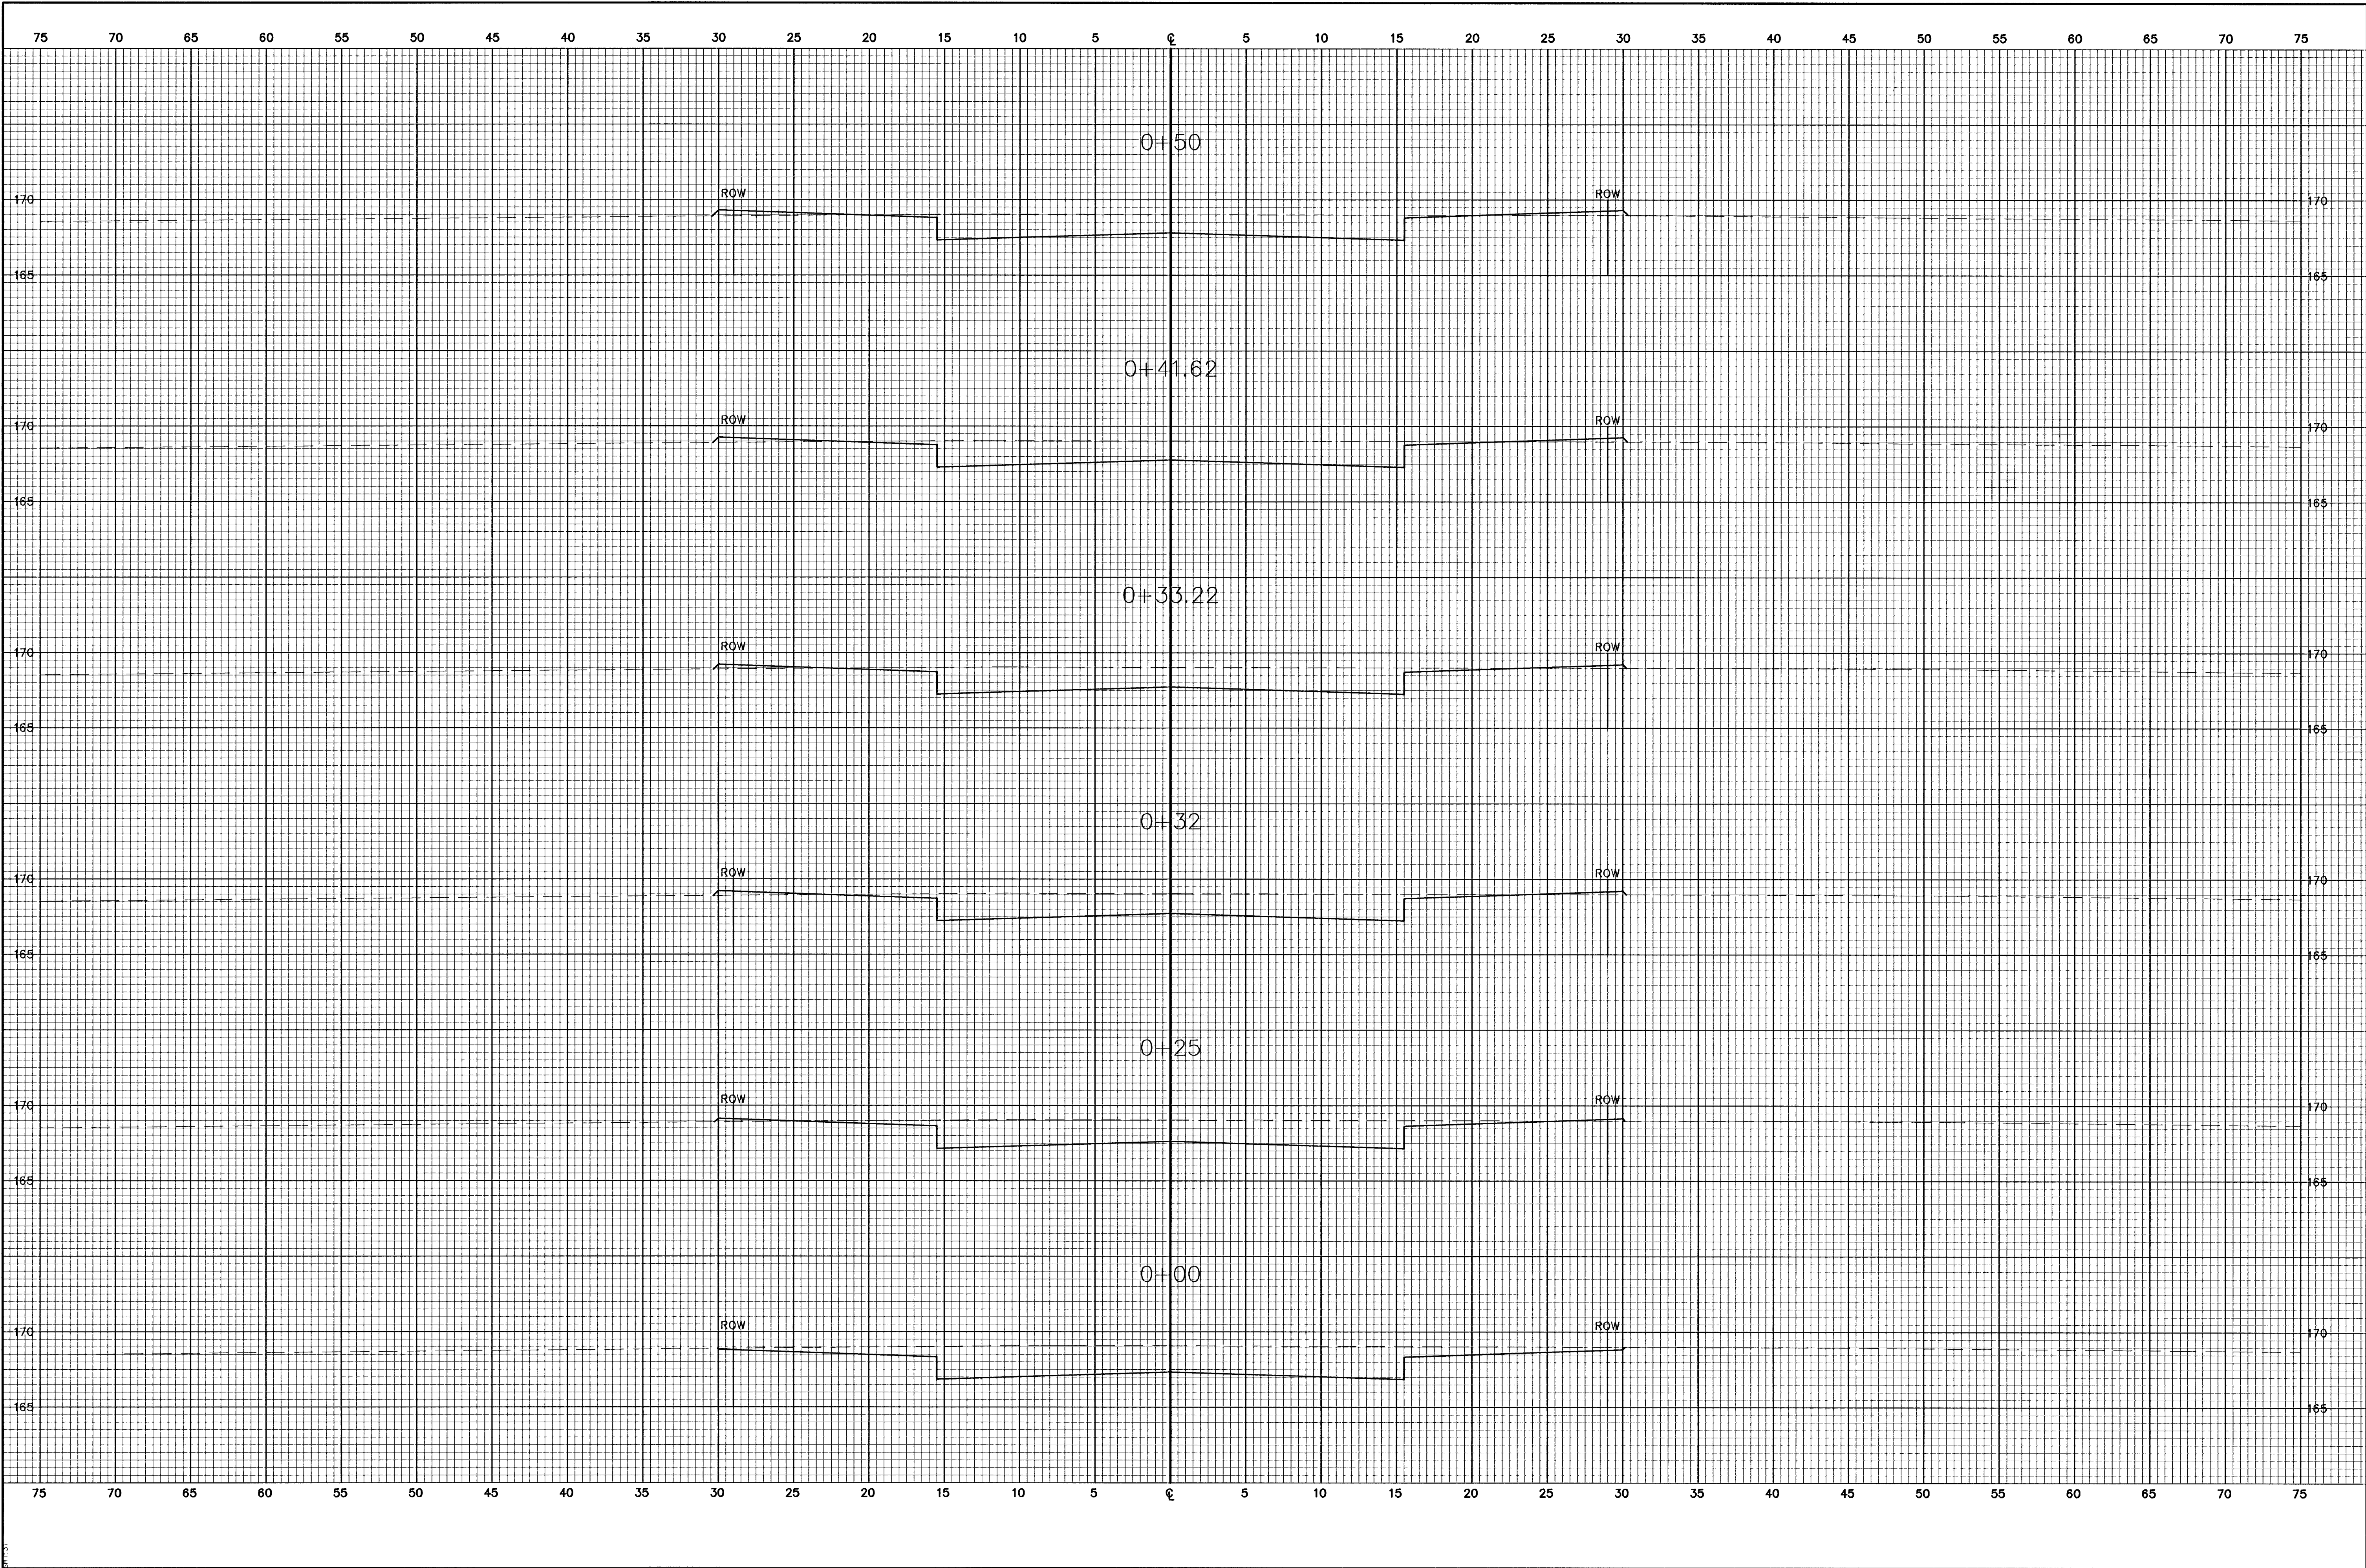

FINAL		POE & ASSOCIATES OF KANSAS, INC. CONSULTING ENGINEERS 5940 E. Central, Suite 200 ■ Wichita, KS 67208-4242 Phone 316/685-1114 ■ FAX 316/685-4444		THE LOOKS AT ABERDEEN COWINGTON CT. CROSS SECTIONS CITY OF WICHITA, KANSAS MICHAEL E. LINDBAK, P.E. - CITY ENGINEER C.O.W. Proj.# 472-83359 O.C.A.# 765681		No.	Date	By	Approved	Revision
Designed By: J. Ubert / B. Kulla										
Drawn By: B. Kulla										
Poe Job No.: 1656B										
Date: May 2001										
Sheet										
53 of 58										