


G:\APPS\LCA\1655b\wsect10is.dwg Fri Jun 15 15:05:23 2001 Bernard Kulla - PDE & ASSOCIATES OF KANSAS INC.

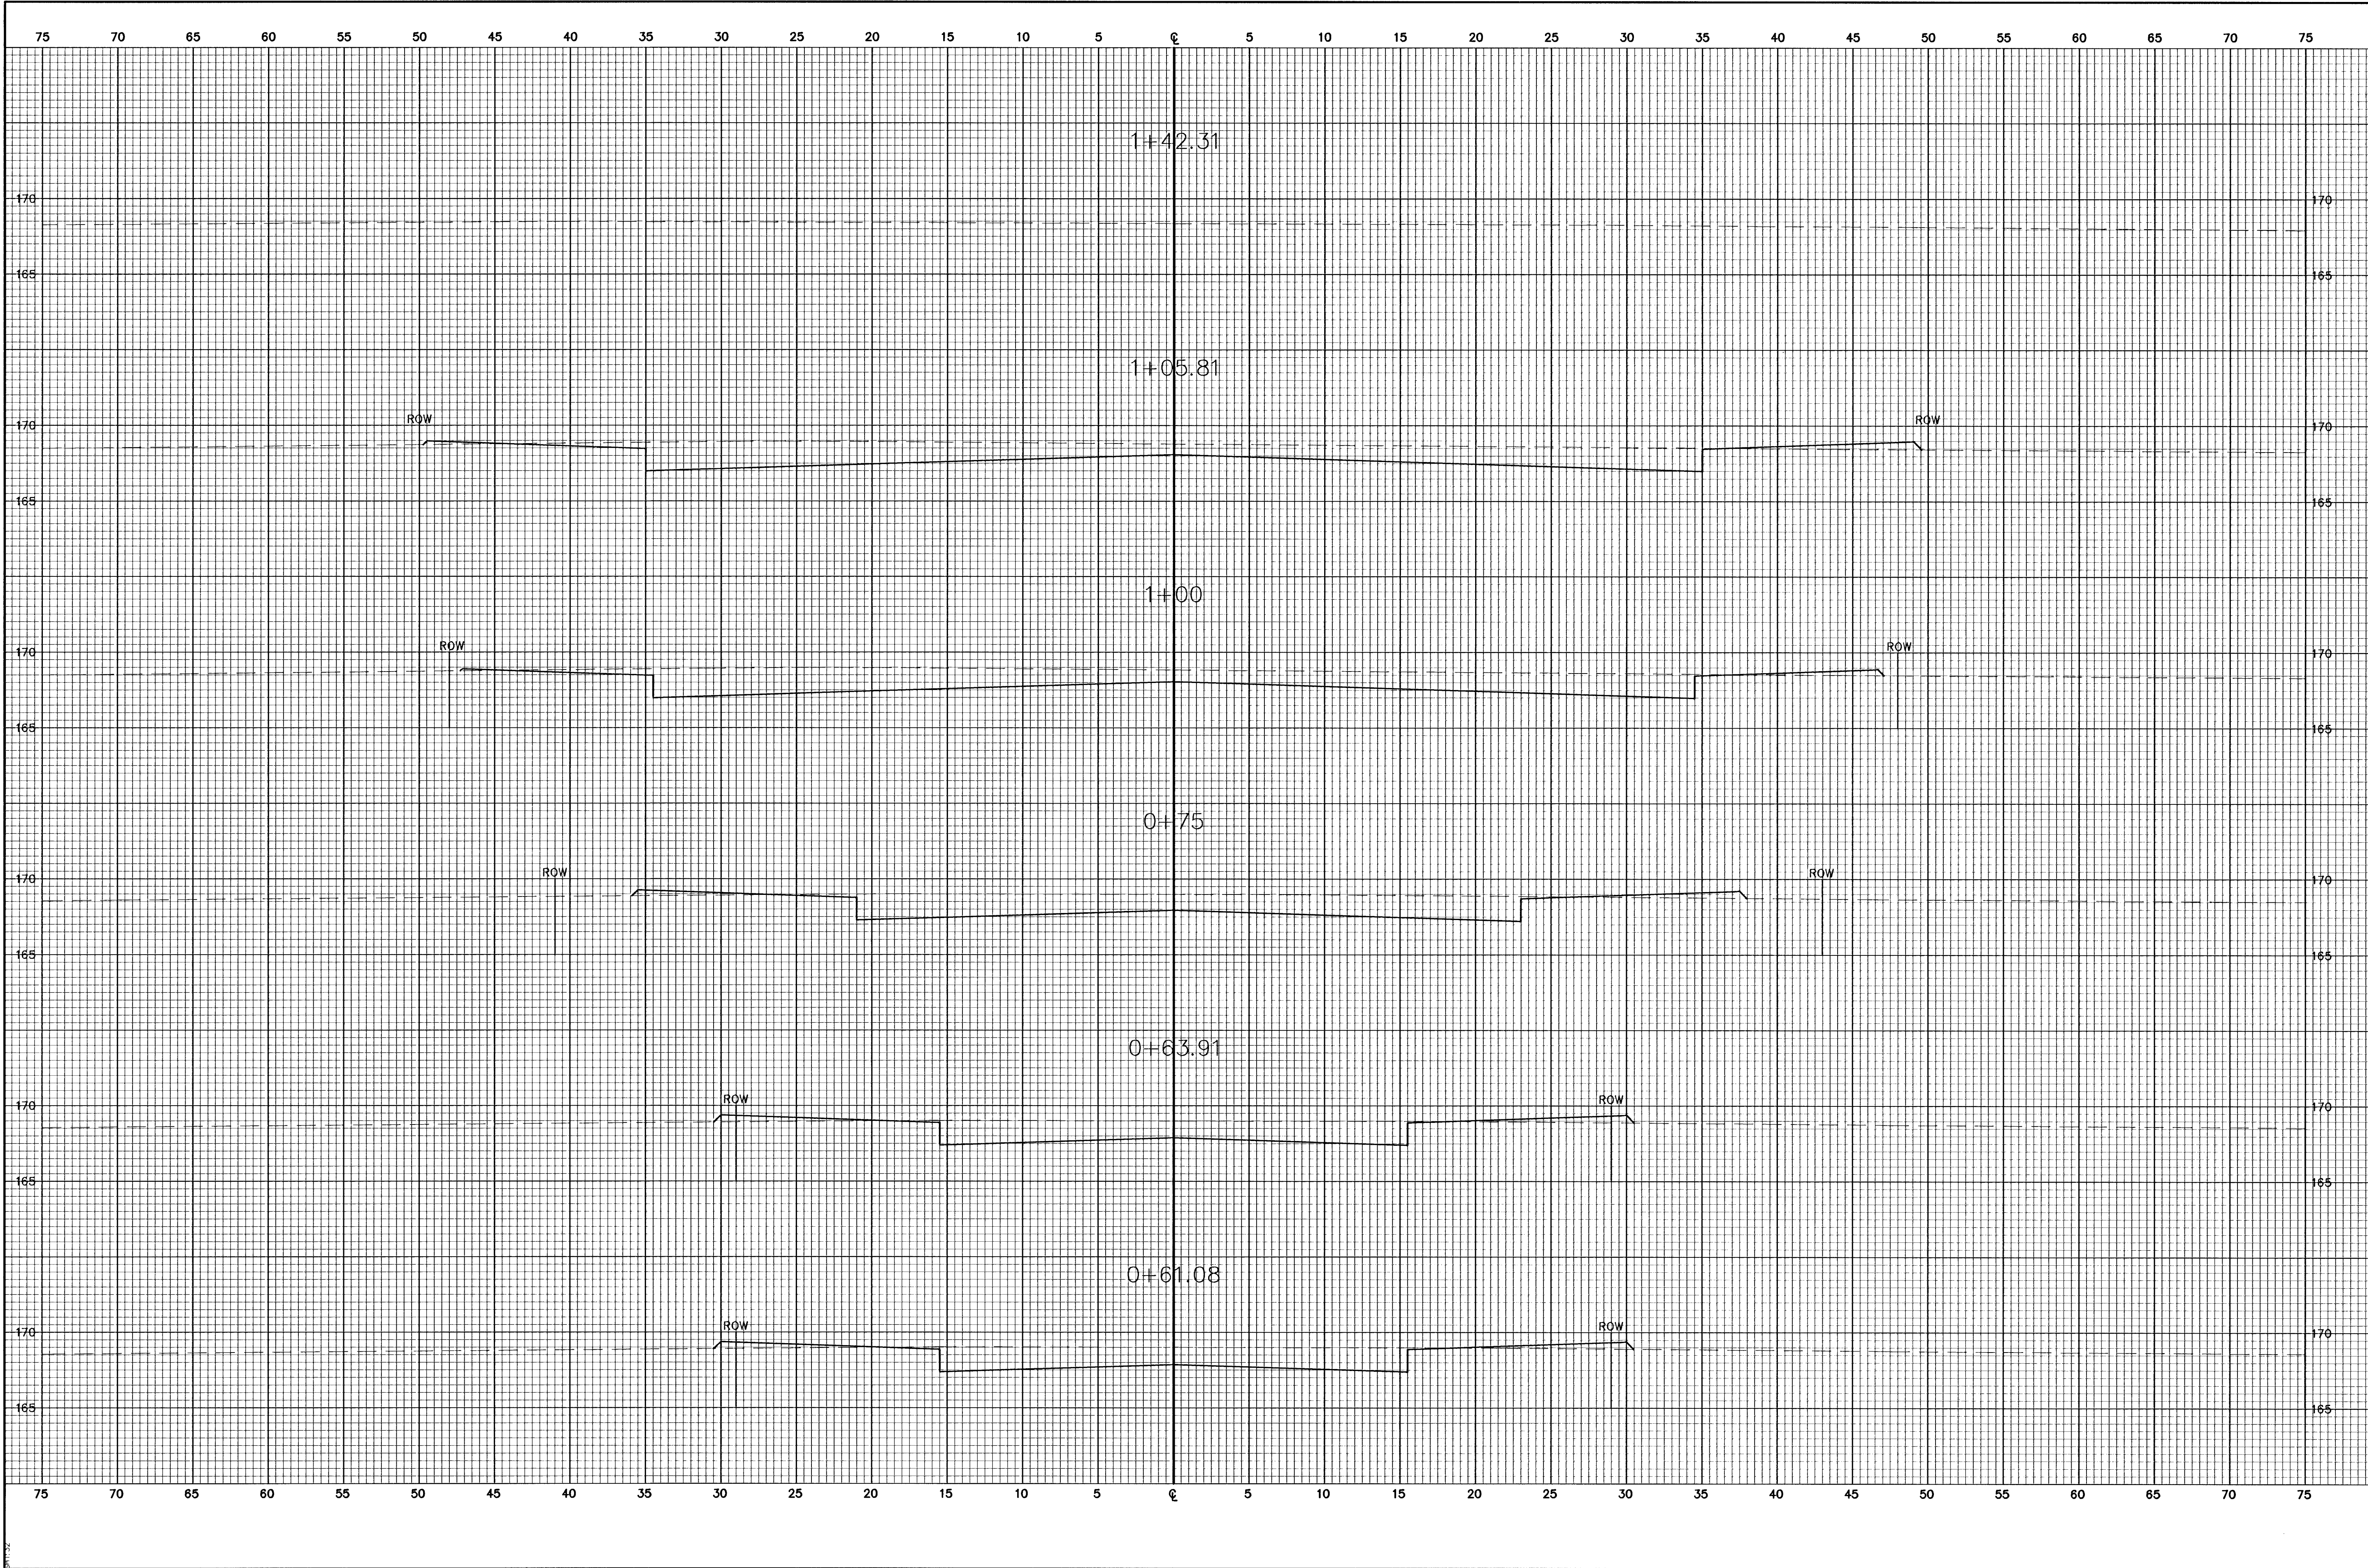

THE LOOKS AT ABERDEEN COVINGTON, CT. CROSS SECTIONS CITY OF WICHITA, KANSAS MICHAEL E. LINDEBAK, P.E. - CITY ENGINEER C.O.W. Proj# 472-83359 O.C.A.# 765681		Revision	
POE & ASSOCIATES OF KANSAS, INC. CONSULTING ENGINEERS 5940 E. Central, Suite 200 • Wichita, KS 67208-4242 Phone 316/685-4114 • FAX 316/685-4444		By	
Designed By: J. Ubert / B. Kulla Drawn By: B. Kulla Poe Job No.: 1656B Date: May 2001		Date	
Sheet 54 of 58		No	