
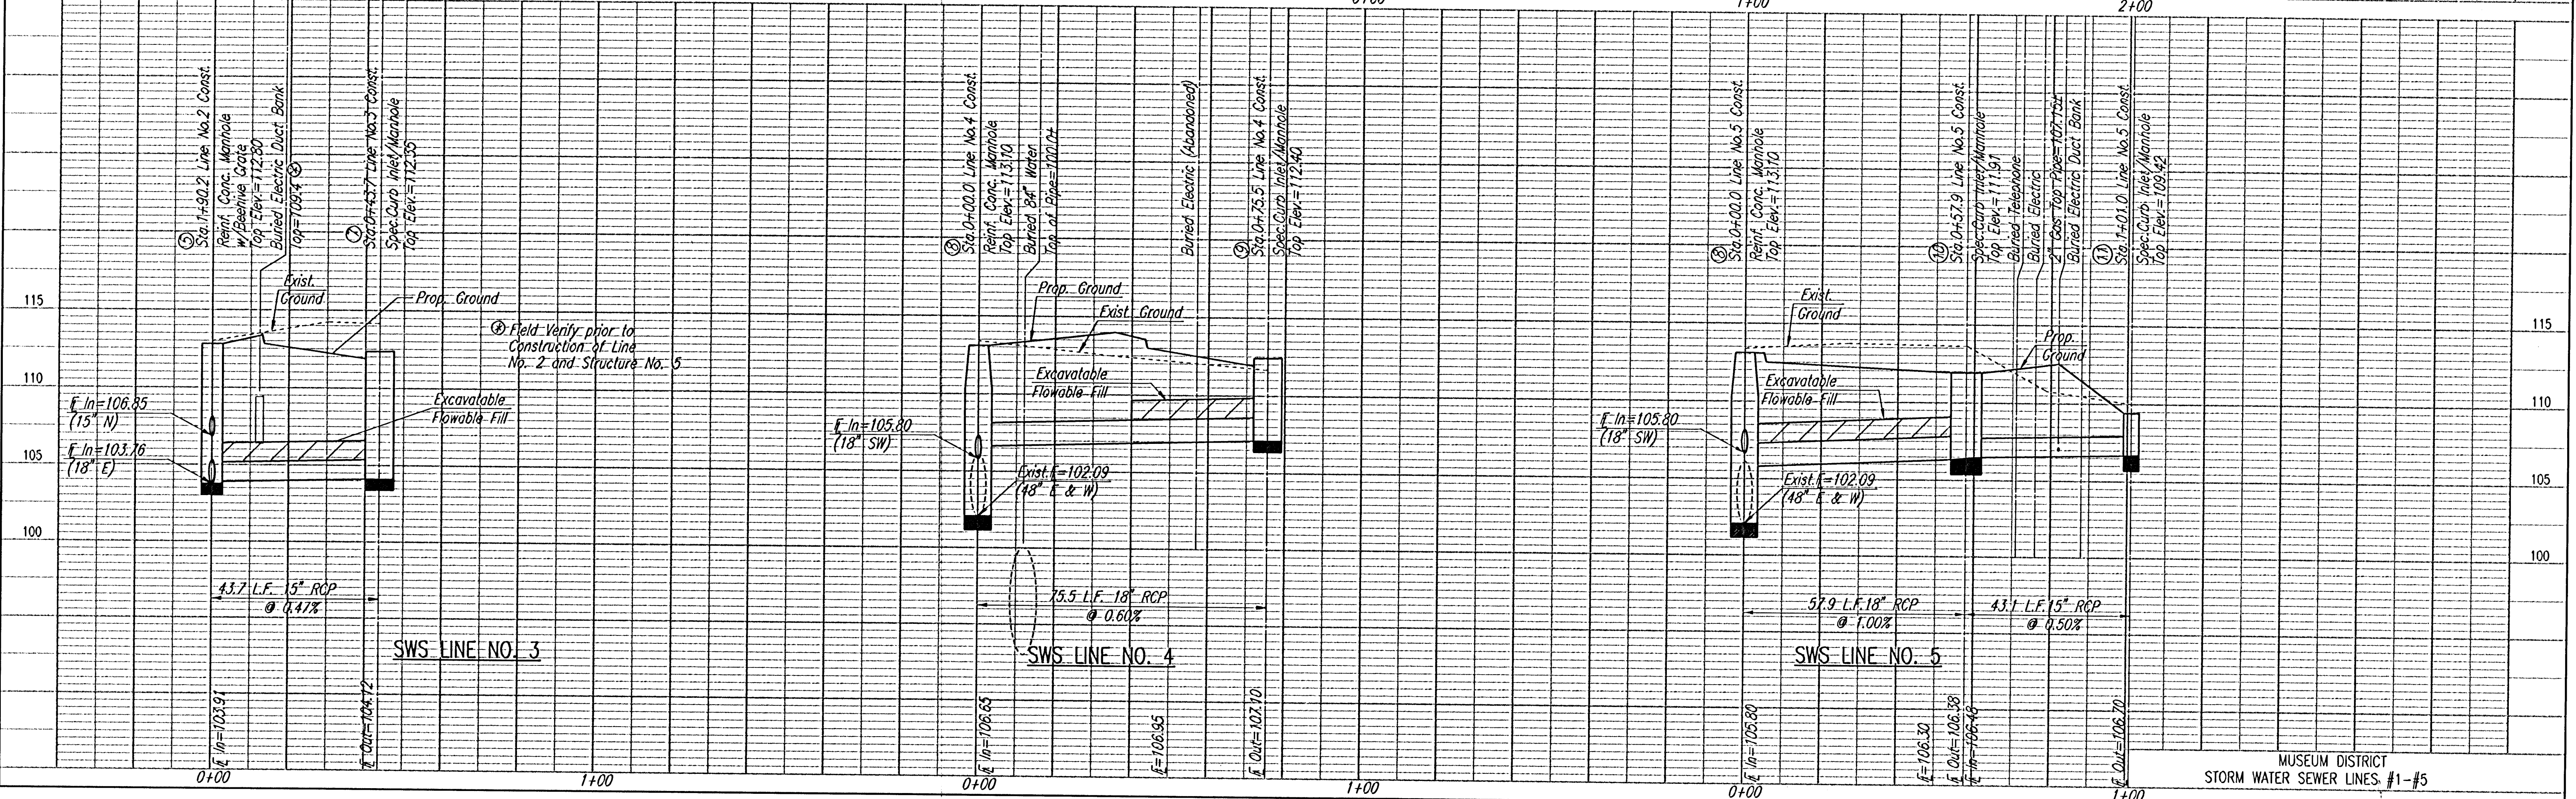


PLAN	SURVEYED	BY	DATE
NOTE BOOK	PLOTTED		
NO.	ALIGNMENT CHECKED		
	BY OF WAY CHECKED		

PROFILE	SURVEYED	BY	DATE
NOTE BOOK	PLOTTED		
NO.	GRADES CHECKED		
	B.M.s. NOTED		
	STRUCTURE NOTES OK'D		

DSNR: BEB OPER: DEP SCALE: 1"=20.00
 0-11889/98773/0001/Stormline 06-04-2001 08:22:16 am

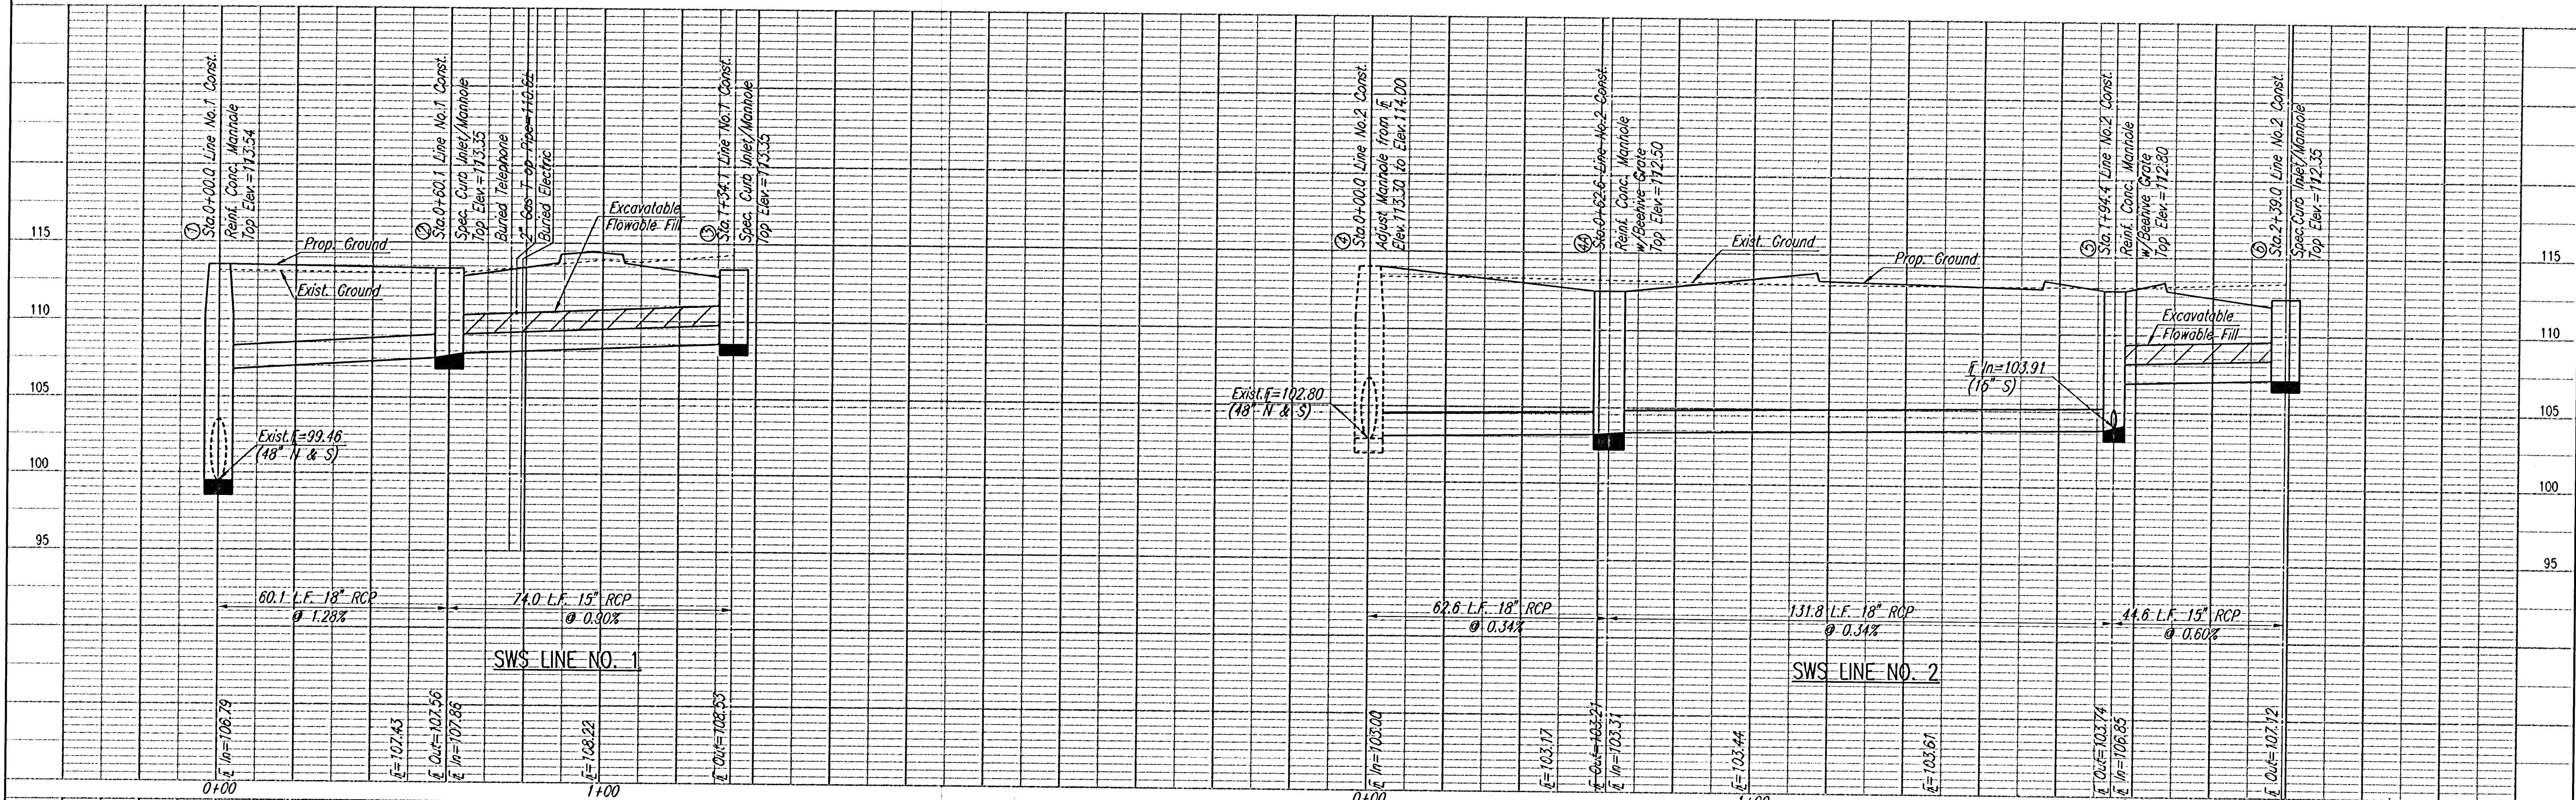

MUSEUM DISTRICT
 STORM WATER SEWER LINES #1-#5