


DSNR: BIR OPER. DEP. SCALE: 1"=20.00'
C:\1589159773\000\Profile 06-04-2001 08:21:20 am

PLAN	SURVEYED	BY	DATE
NOTE BOOK	PLOTTED		
NO.	ALIGNMENT CHECKED		
	RT OF WAY CHECKED		

PROFILE	SURVEYED	BY	DATE
NOTE BOOK	PLOTTED		
NO.	GRADES CHECKED		
	B.M.s NOTED		
	STRUCTURE NOTES CHKD		

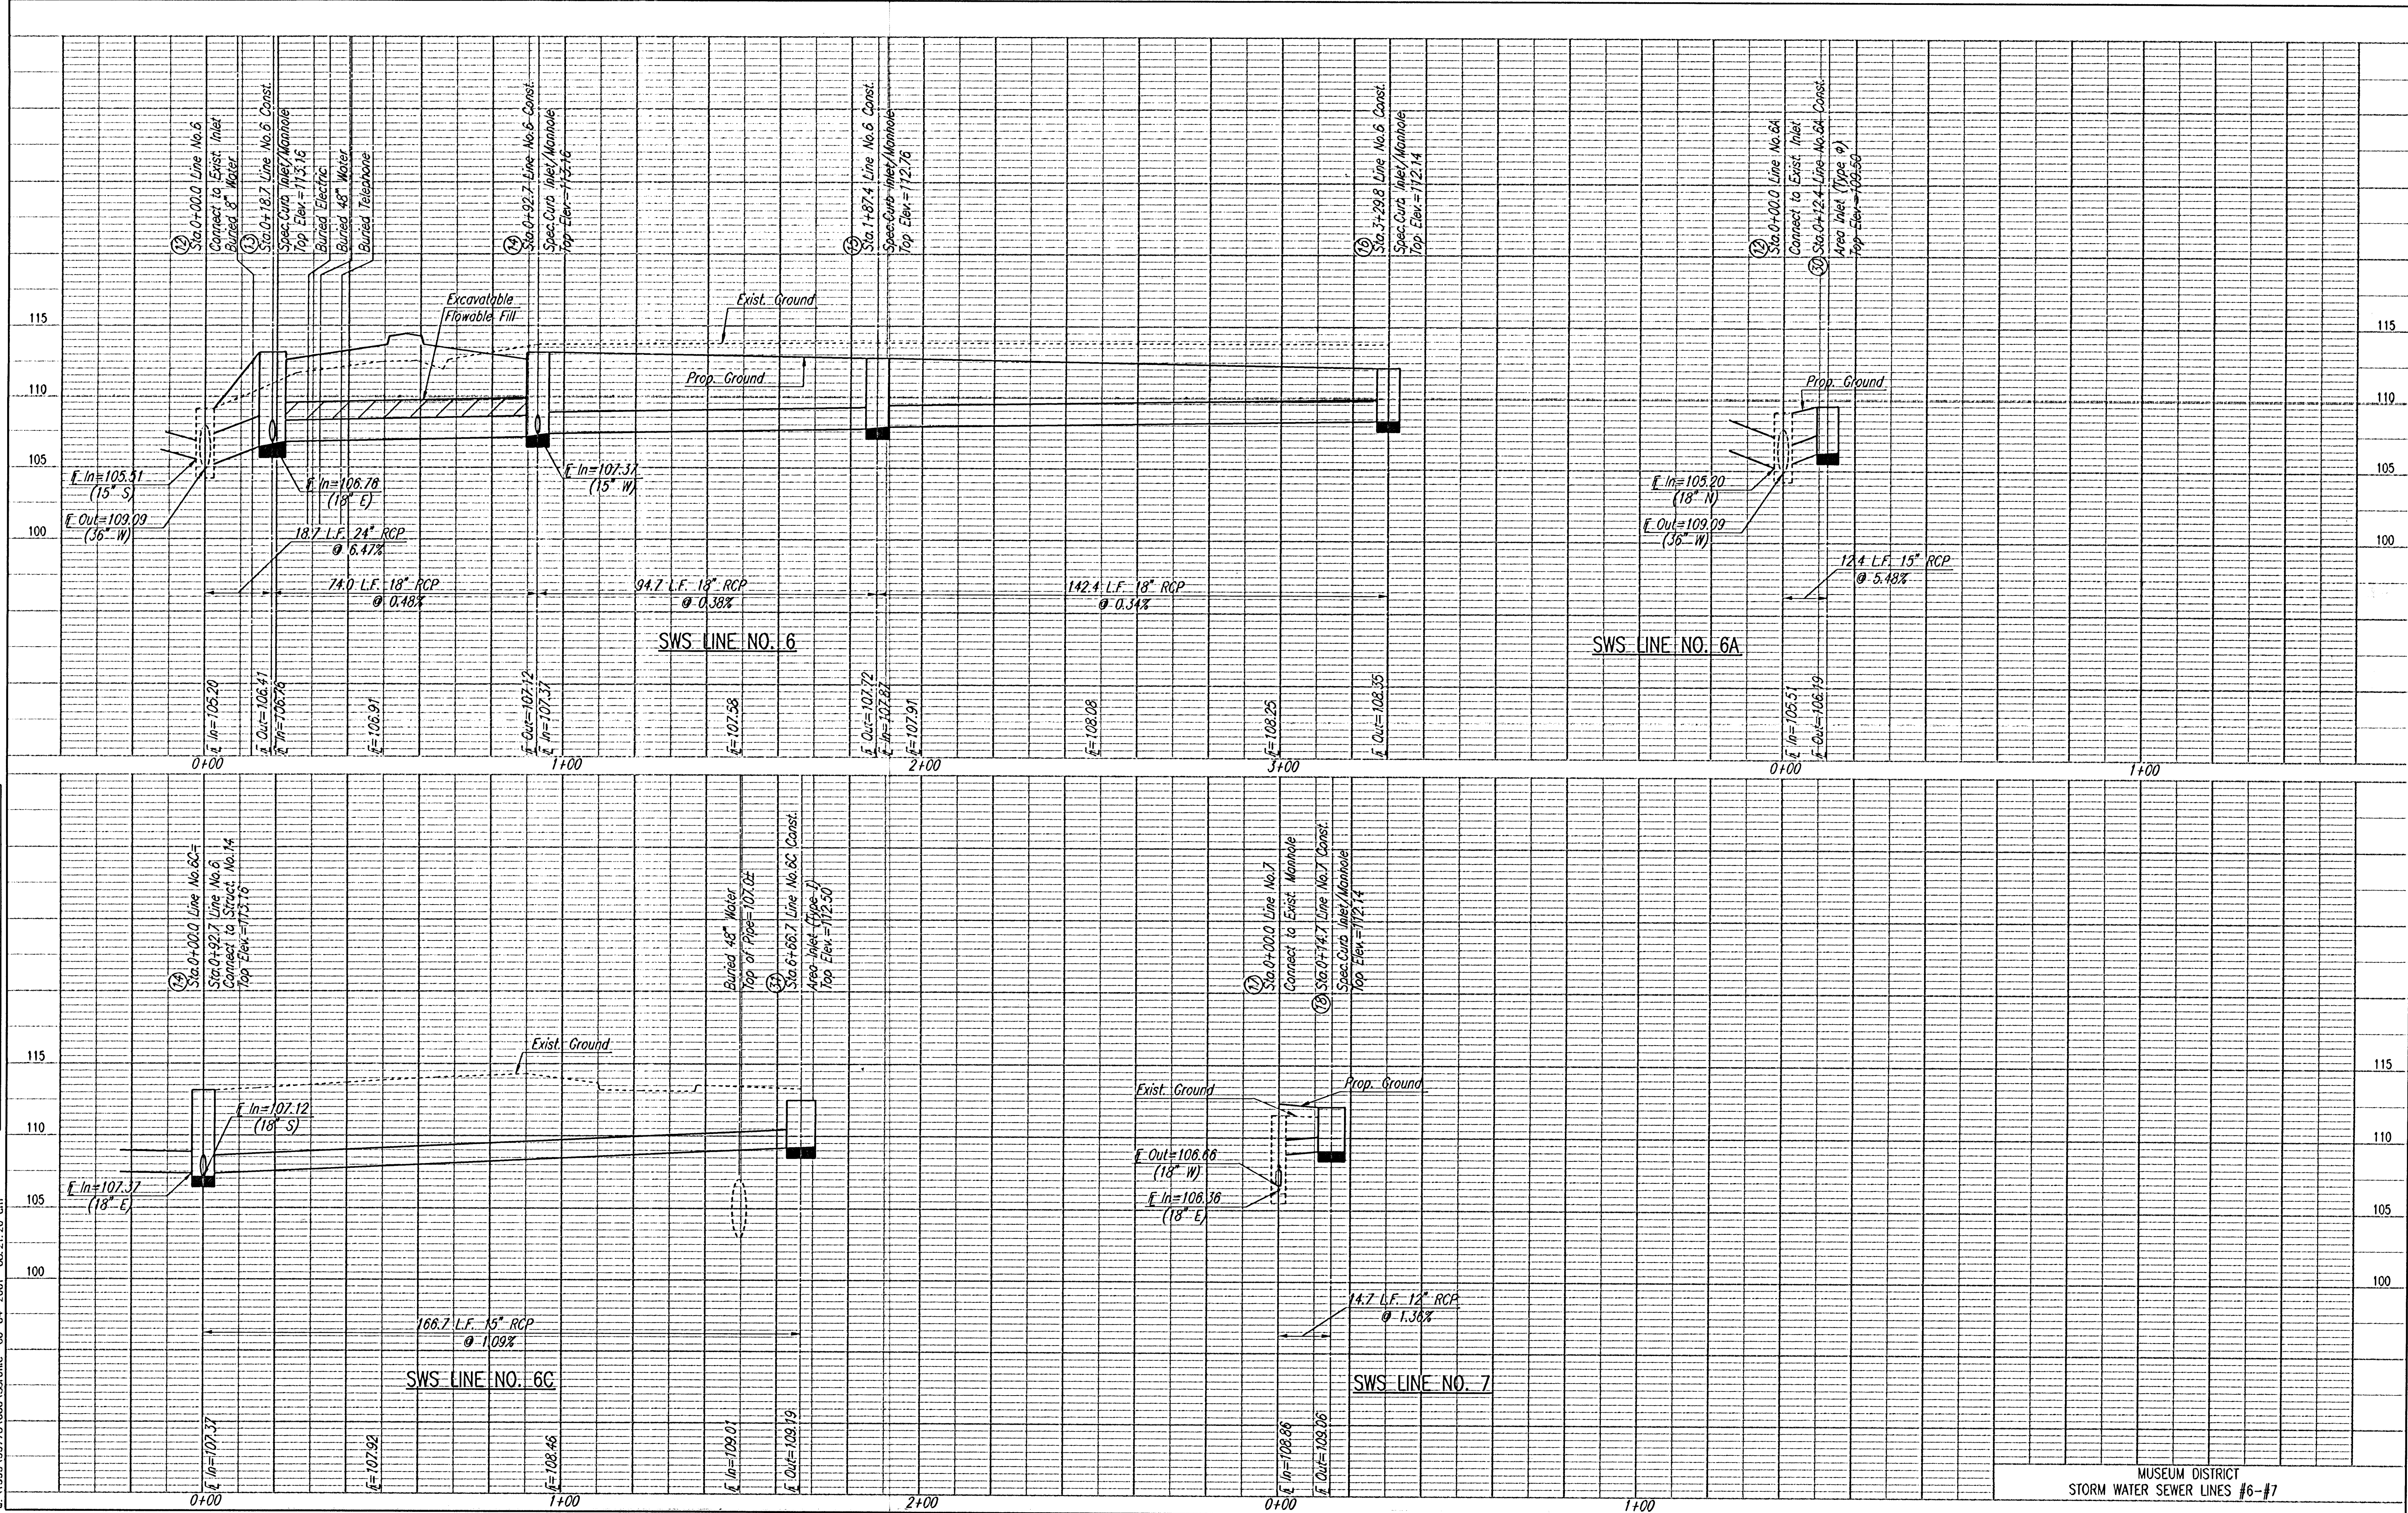

MUSEUM DISTRICT
STORM WATER SEWER LINES #6-#7