


|               |                    |    |      |
|---------------|--------------------|----|------|
| PLAN          |                    |    |      |
| NOTE BOOK NO. |                    |    |      |
|               | SURVED             | BY | DATE |
|               | PLOTTED            |    |      |
|               | ALIGNMENT CHECKED  |    |      |
|               | RT. OF WAY CHECKED |    |      |

DSNR: BER OPER: DEP SCALE: 1=20.00  
Q: \1999\99773\000\HARDSCAPE5 06-01-2001 03:01:13 pm

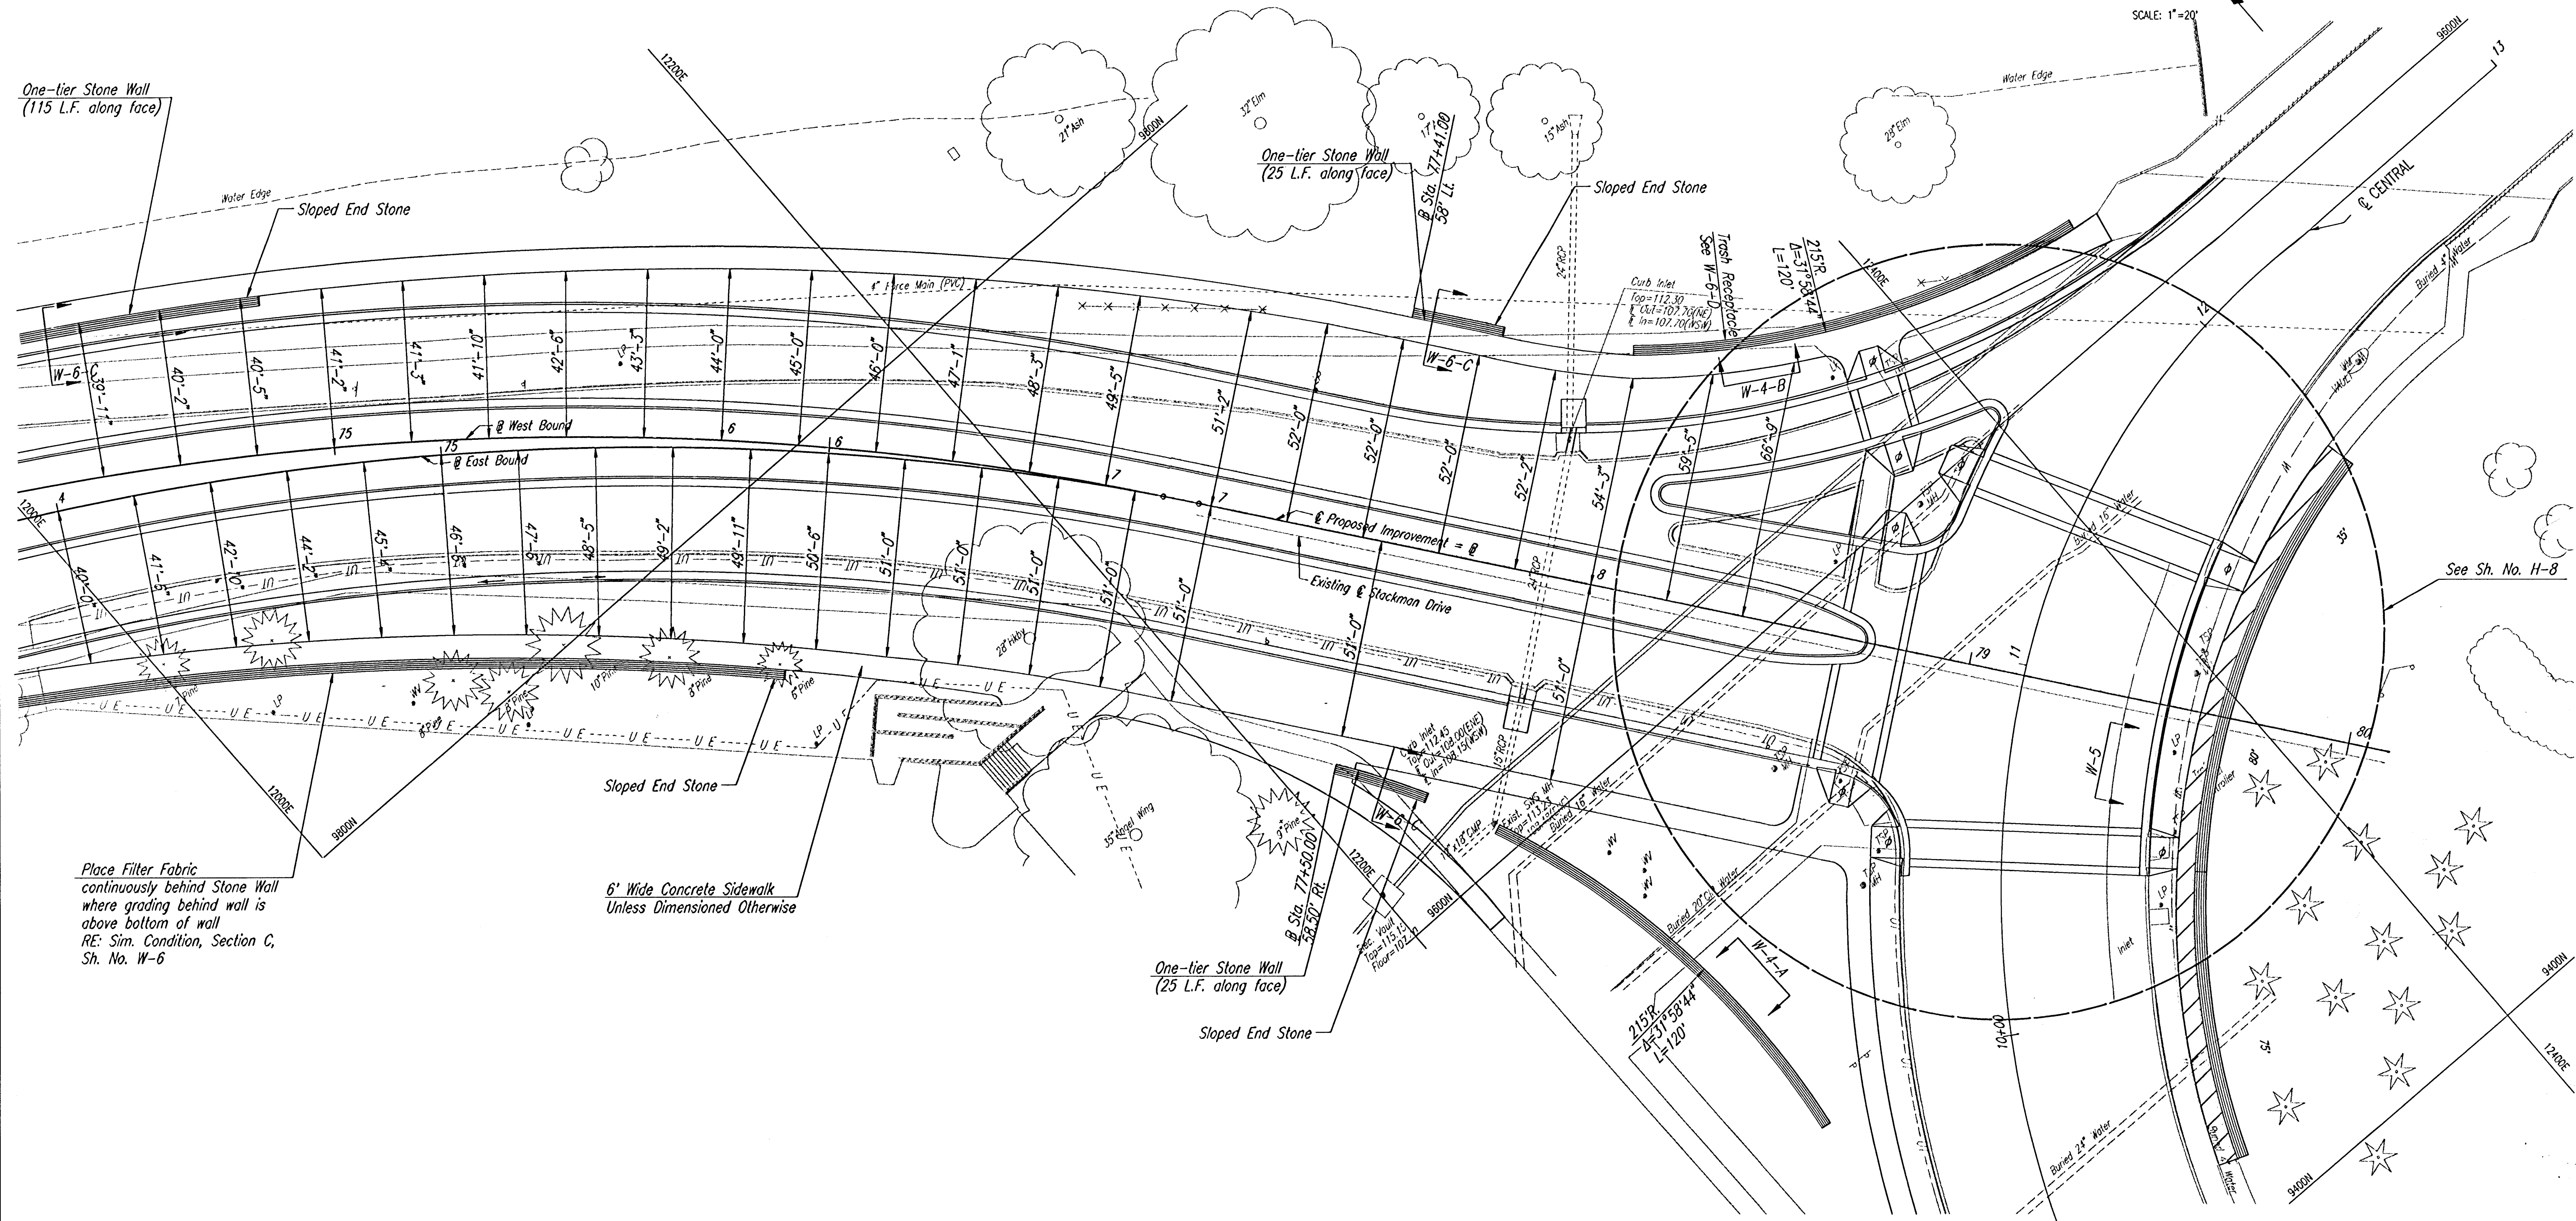

Ø CONST. WHEELCHAIR RAMP, SEE SH. NO. H-6

|      |      |             |  |  |                                                                           |  |  |              |
|------|------|-------------|--|--|---------------------------------------------------------------------------|--|--|--------------|
|      |      |             |  |  | MUSEUM DISTRICT ROADWAY AND<br>PEDESTRIAN IMPROVEMENTS<br>WICHITA, KANSAS |  |  |              |
|      |      |             |  |  | HARDSCAPE PLAN                                                            |  |  |              |
|      |      |             |  |  |                                                                           |  |  |              |
|      |      |             |  |  |                                                                           |  |  |              |
|      |      |             |  |  |                                                                           |  |  |              |
|      |      |             |  |  |                                                                           |  |  |              |
| REV. | DATE | DESCRIPTION |  |  | PROJECT NO.                                                               |  |  | SHEET<br>H-5 |