


| PLAN          | SURVEYED           | BY | DATE |
|---------------|--------------------|----|------|
| NOTE BOOK NO. | PLOTTED            |    |      |
|               | ALIGNMENT CHECKED  |    |      |
|               | RT. OF WAY CHECKED |    |      |

DSNR: DEP. OPER. DEP. SCALE: 1"=10.00'  
 06-01-2001 07:58:45 am

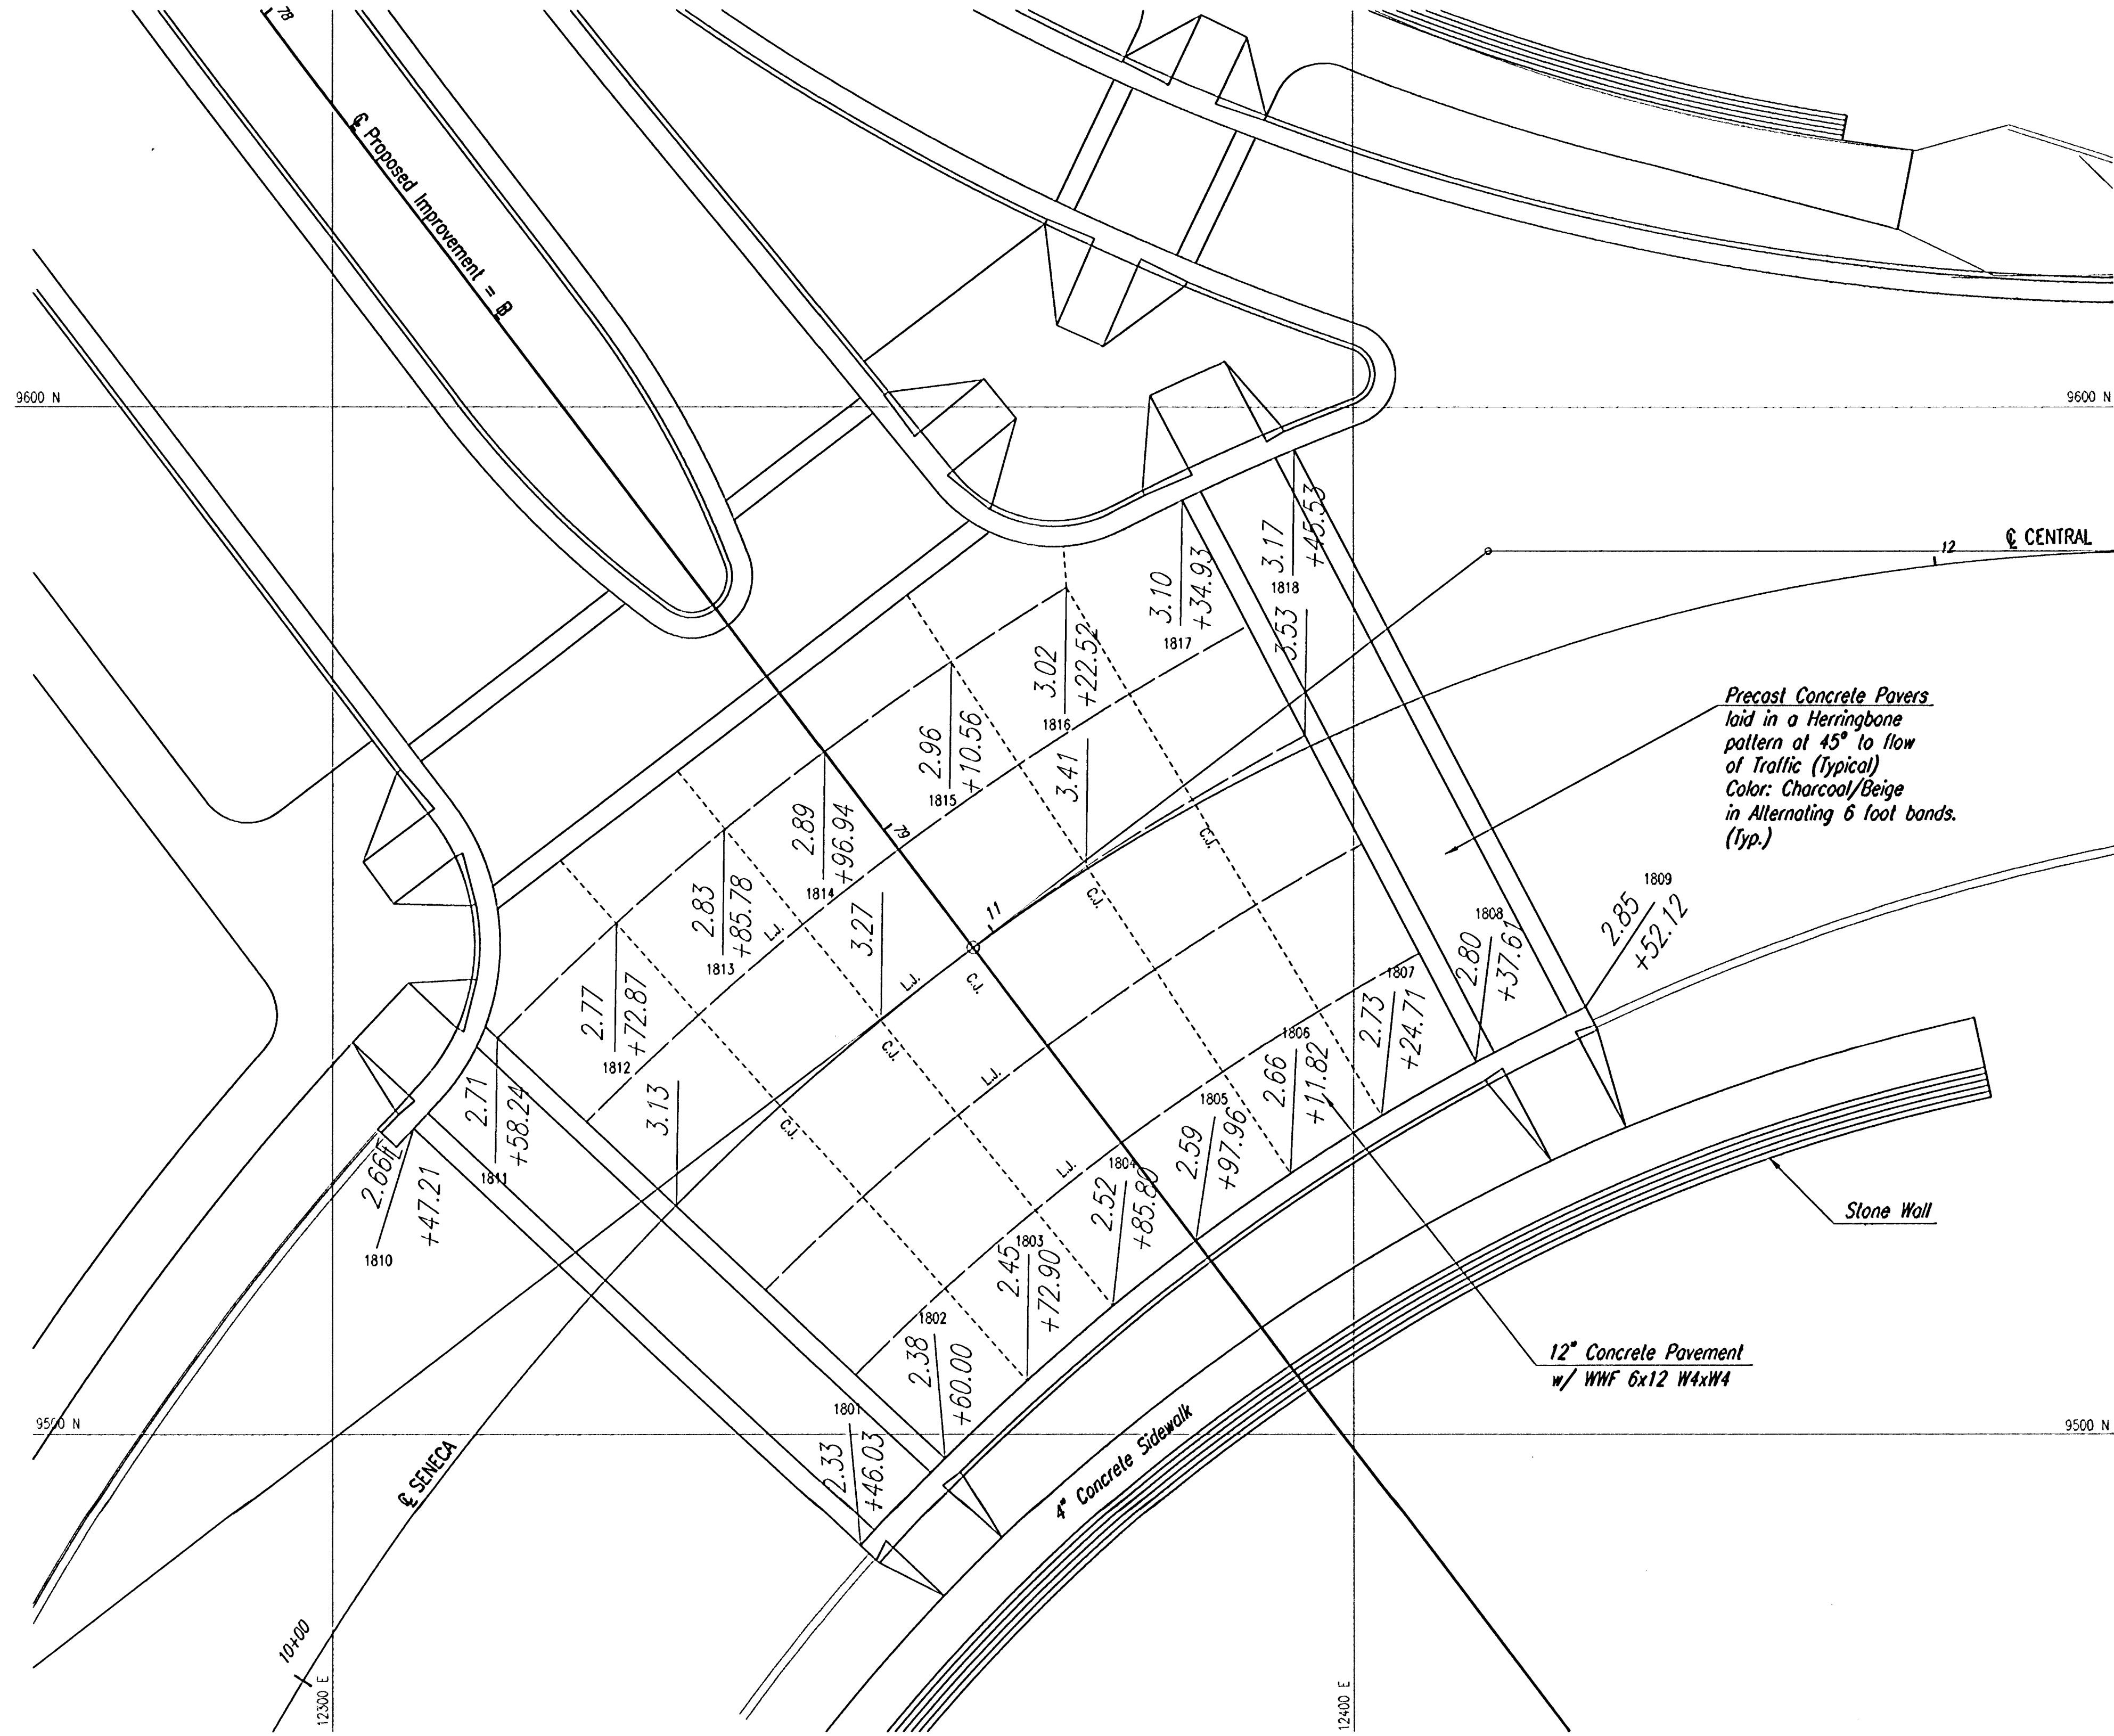

SCALE: 1"=10'

L.J. - LONGITUDINAL JOINT  
 C.J. CONTRACTION JOINT

| Point | North     | East       |
|-------|-----------|------------|
| 1801  | 9488.8990 | 12351.6720 |
| 1802  | 9497.6220 | 12359.9560 |
| 1803  | 9505.2570 | 12368.0030 |
| 1804  | 9512.4800 | 12376.4210 |
| 1805  | 9518.8150 | 12384.5680 |
| 1806  | 9525.3490 | 12393.8410 |
| 1807  | 9531.0100 | 12402.7700 |
| 1808  | 9536.3510 | 12411.9590 |
| 1809  | 9541.6790 | 12422.7120 |
| 1810  | 9529.8010 | 12307.9510 |
| 1811  | 9538.6480 | 12316.1370 |
| 1812  | 9549.5500 | 12327.8210 |
| 1813  | 9558.8980 | 12338.3870 |
| 1814  | 9566.2540 | 12348.1880 |
| 1815  | 9575.1420 | 12360.5920 |
| 1816  | 9582.4370 | 12371.8620 |
| 1817  | 9590.9550 | 12383.2200 |
| 1818  | 9595.8510 | 12394.2010 |

Precast Concrete Pavers  
 laid in a Herringbone  
 pattern at 45° to flow  
 of Traffic (Typical)  
 Color: Charcoal/Beige  
 in Alternating 6 foot bands.  
 (Typ.)

12" Concrete Pavement  
 w/ WWF 6x12 W4xW4

Stone Wall

|      |      |             |  |  |             |                                                                           |              |  |
|------|------|-------------|--|--|-------------|---------------------------------------------------------------------------|--------------|--|
|      |      |             |  |  |             | MUSEUM DISTRICT ROADWAY AND<br>PEDESTRIAN IMPROVEMENTS<br>WICHITA, KANSAS |              |  |
|      |      |             |  |  |             | INTERSECTION DETAIL                                                       |              |  |
| REV. | DATE | DESCRIPTION |  |  | PROJECT NO. | SCALE:<br>1"=10'                                                          | SHEET<br>H-9 |  |