


FEMA REGION NO.	STATE	PROJECT NO.	FISCAL YEAR	SHEET NO.	TOTAL SHEETS
1	KANSAS	70	19	5/10	10

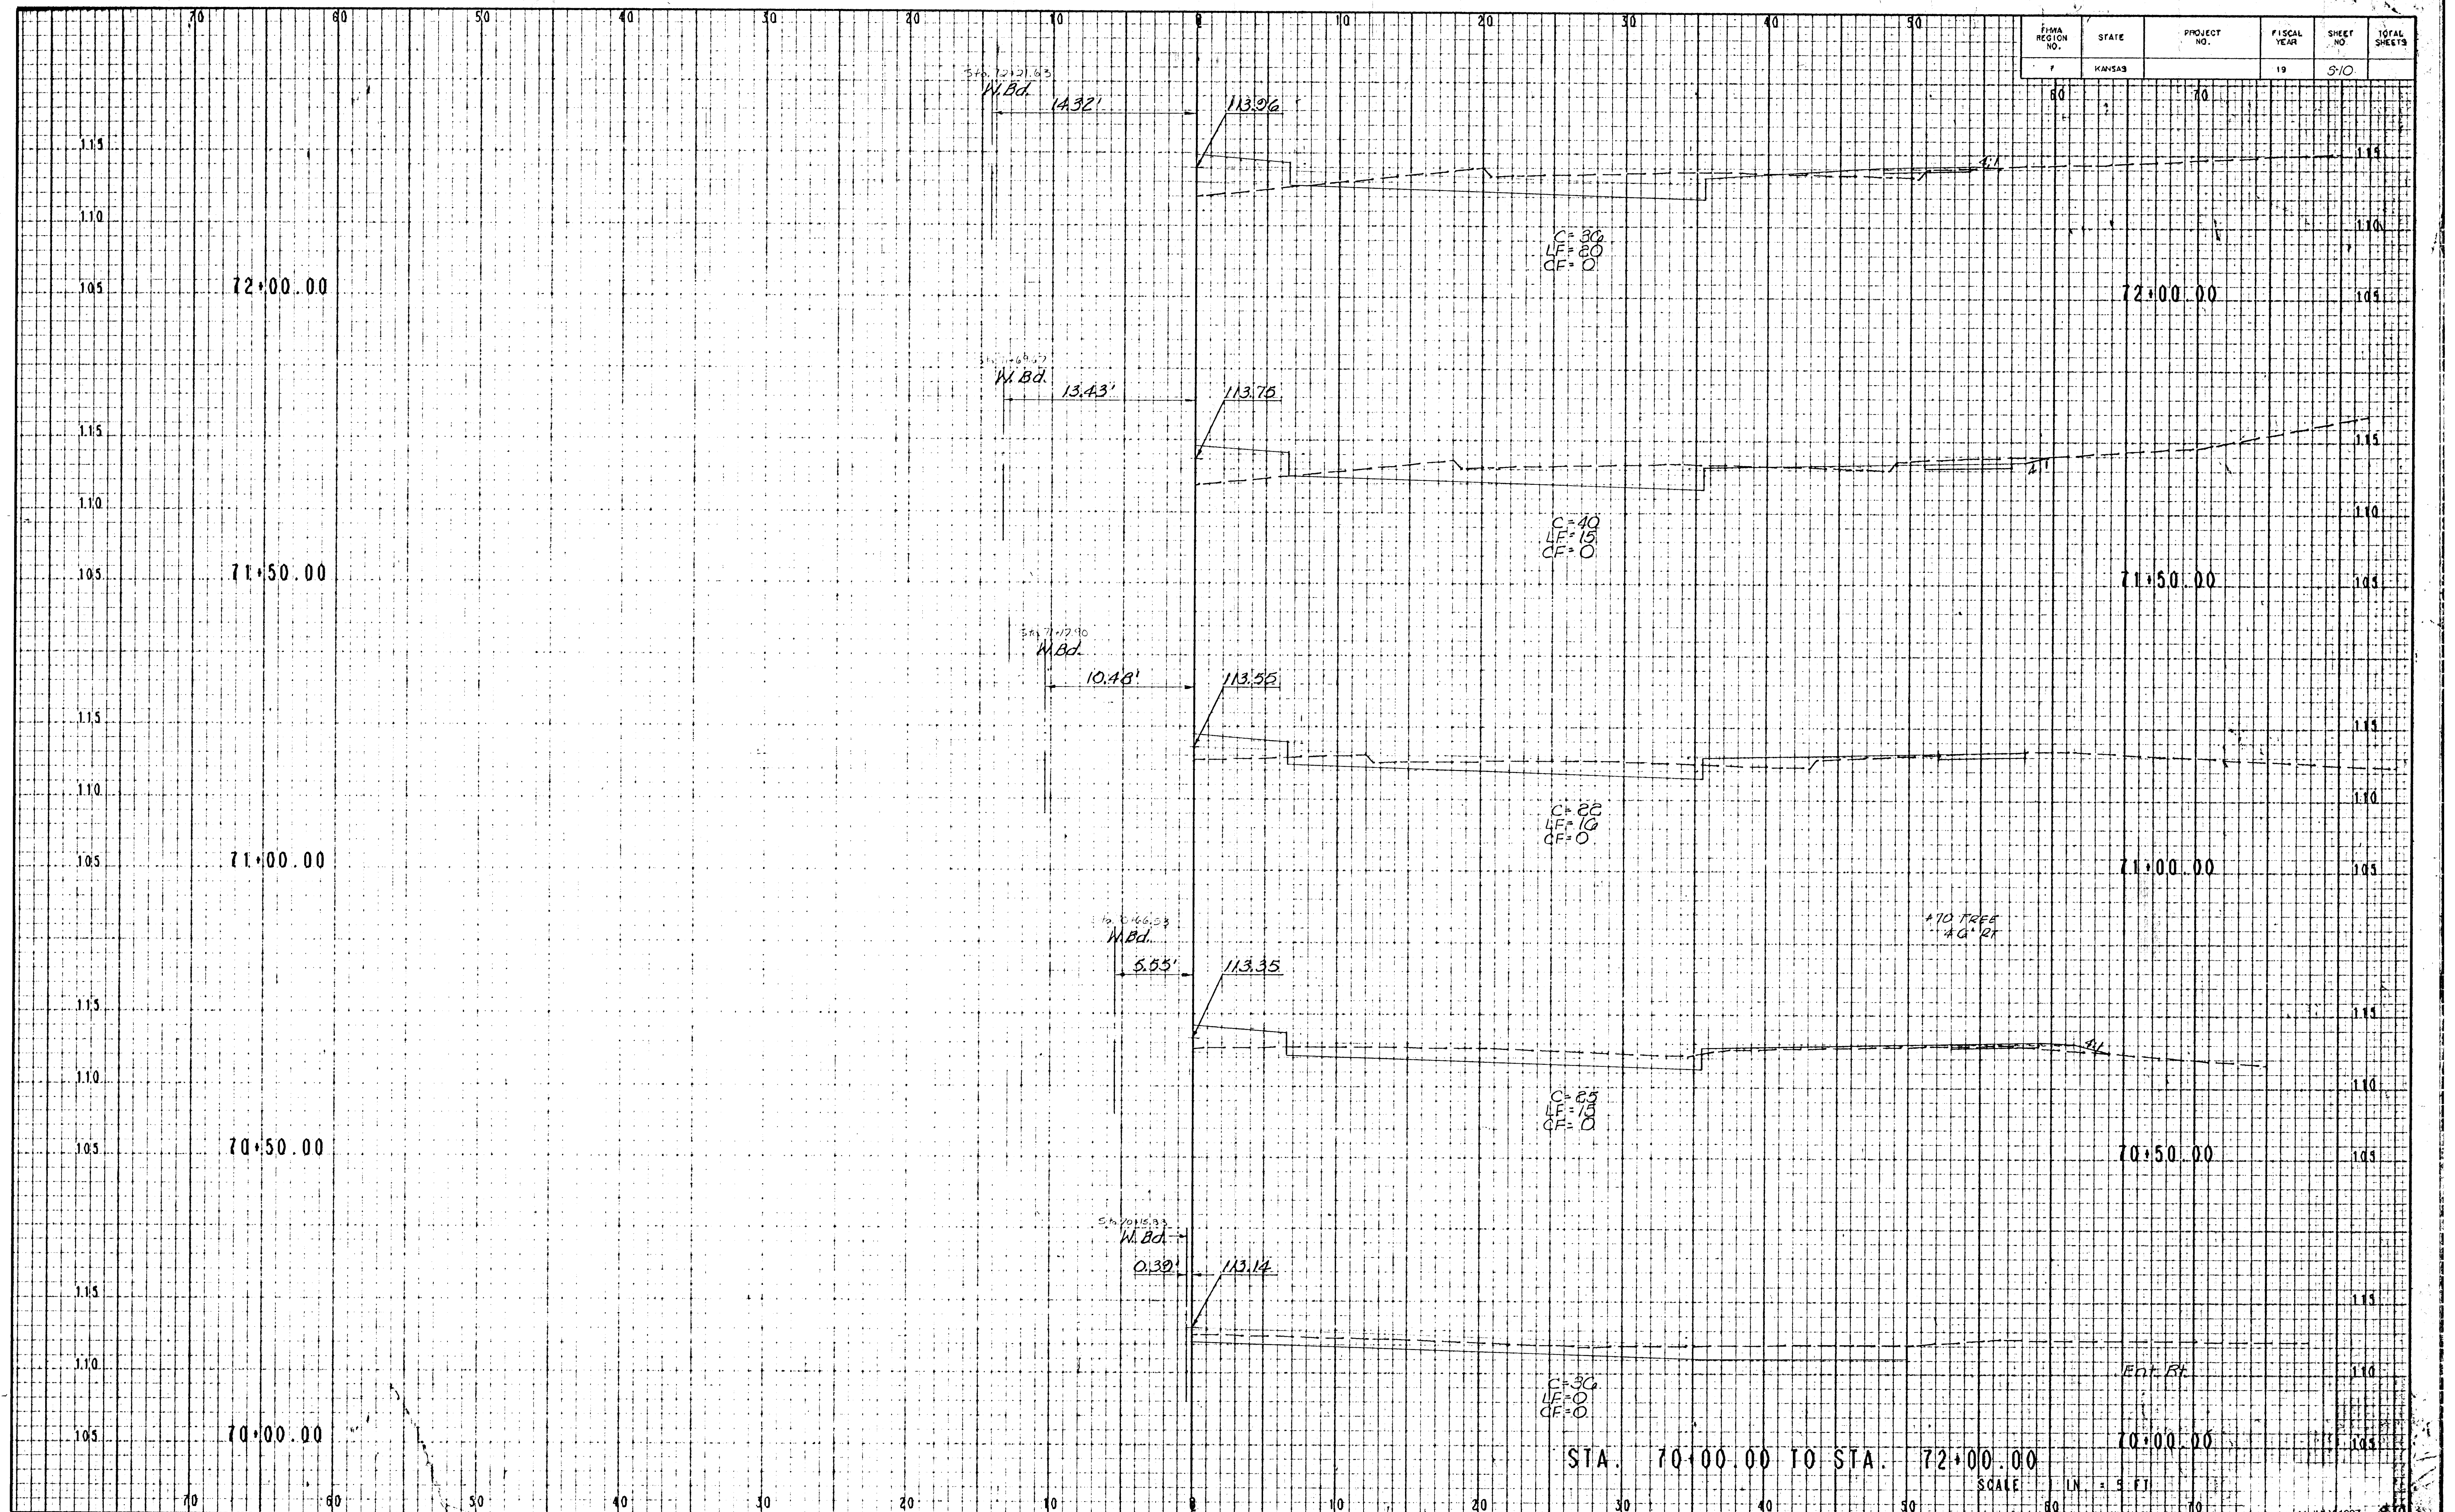

STA. 70+00.00 TO STA. 72+00.00

SCALE 1" = 5 FT