


FEMA REGION NO.	STATE	PROJECT NO.	FISCAL YEAR	SHEET NO.	TOTAL SHEETS
7	KANSAS		19	54	

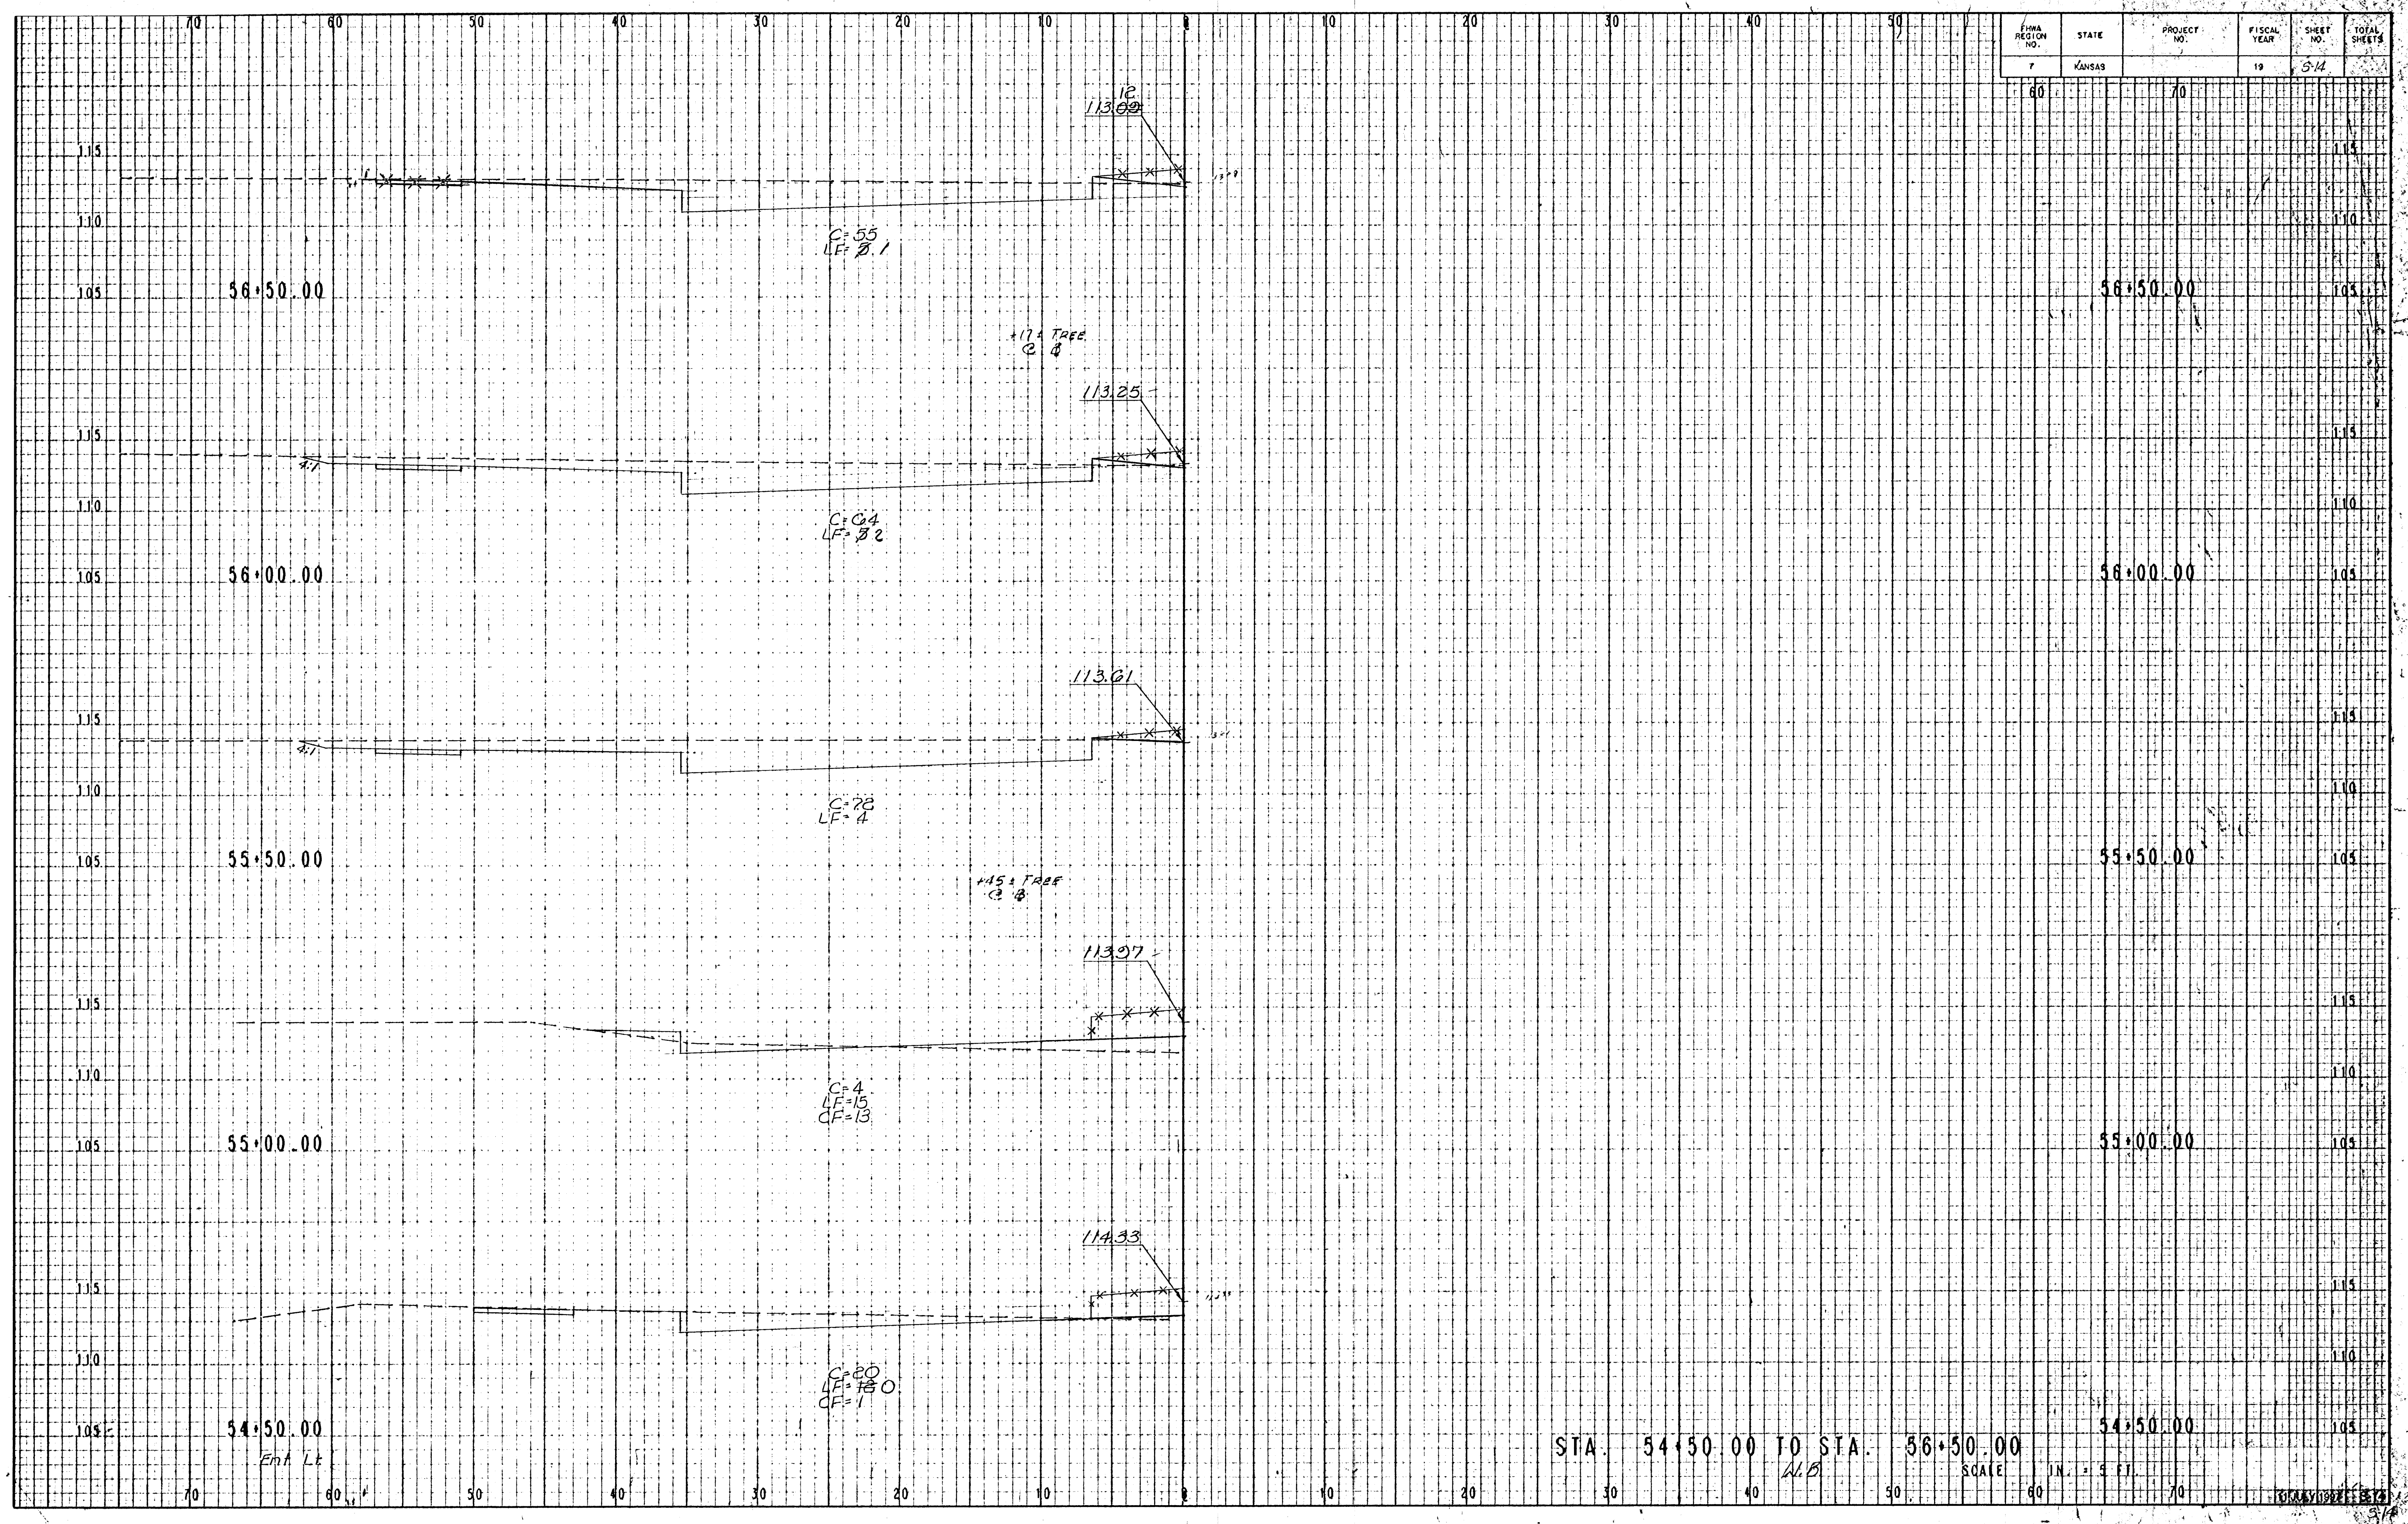

STA. 54+50.00 TO STA. 56+50.00
SCALE 1" = 5 FT.