


FEMA REGION NO.	STATE	PROJECT NO.	FISCAL YEAR	SHEET NO.	TOTAL SHEETS
7	KANSAS		19	5-20	

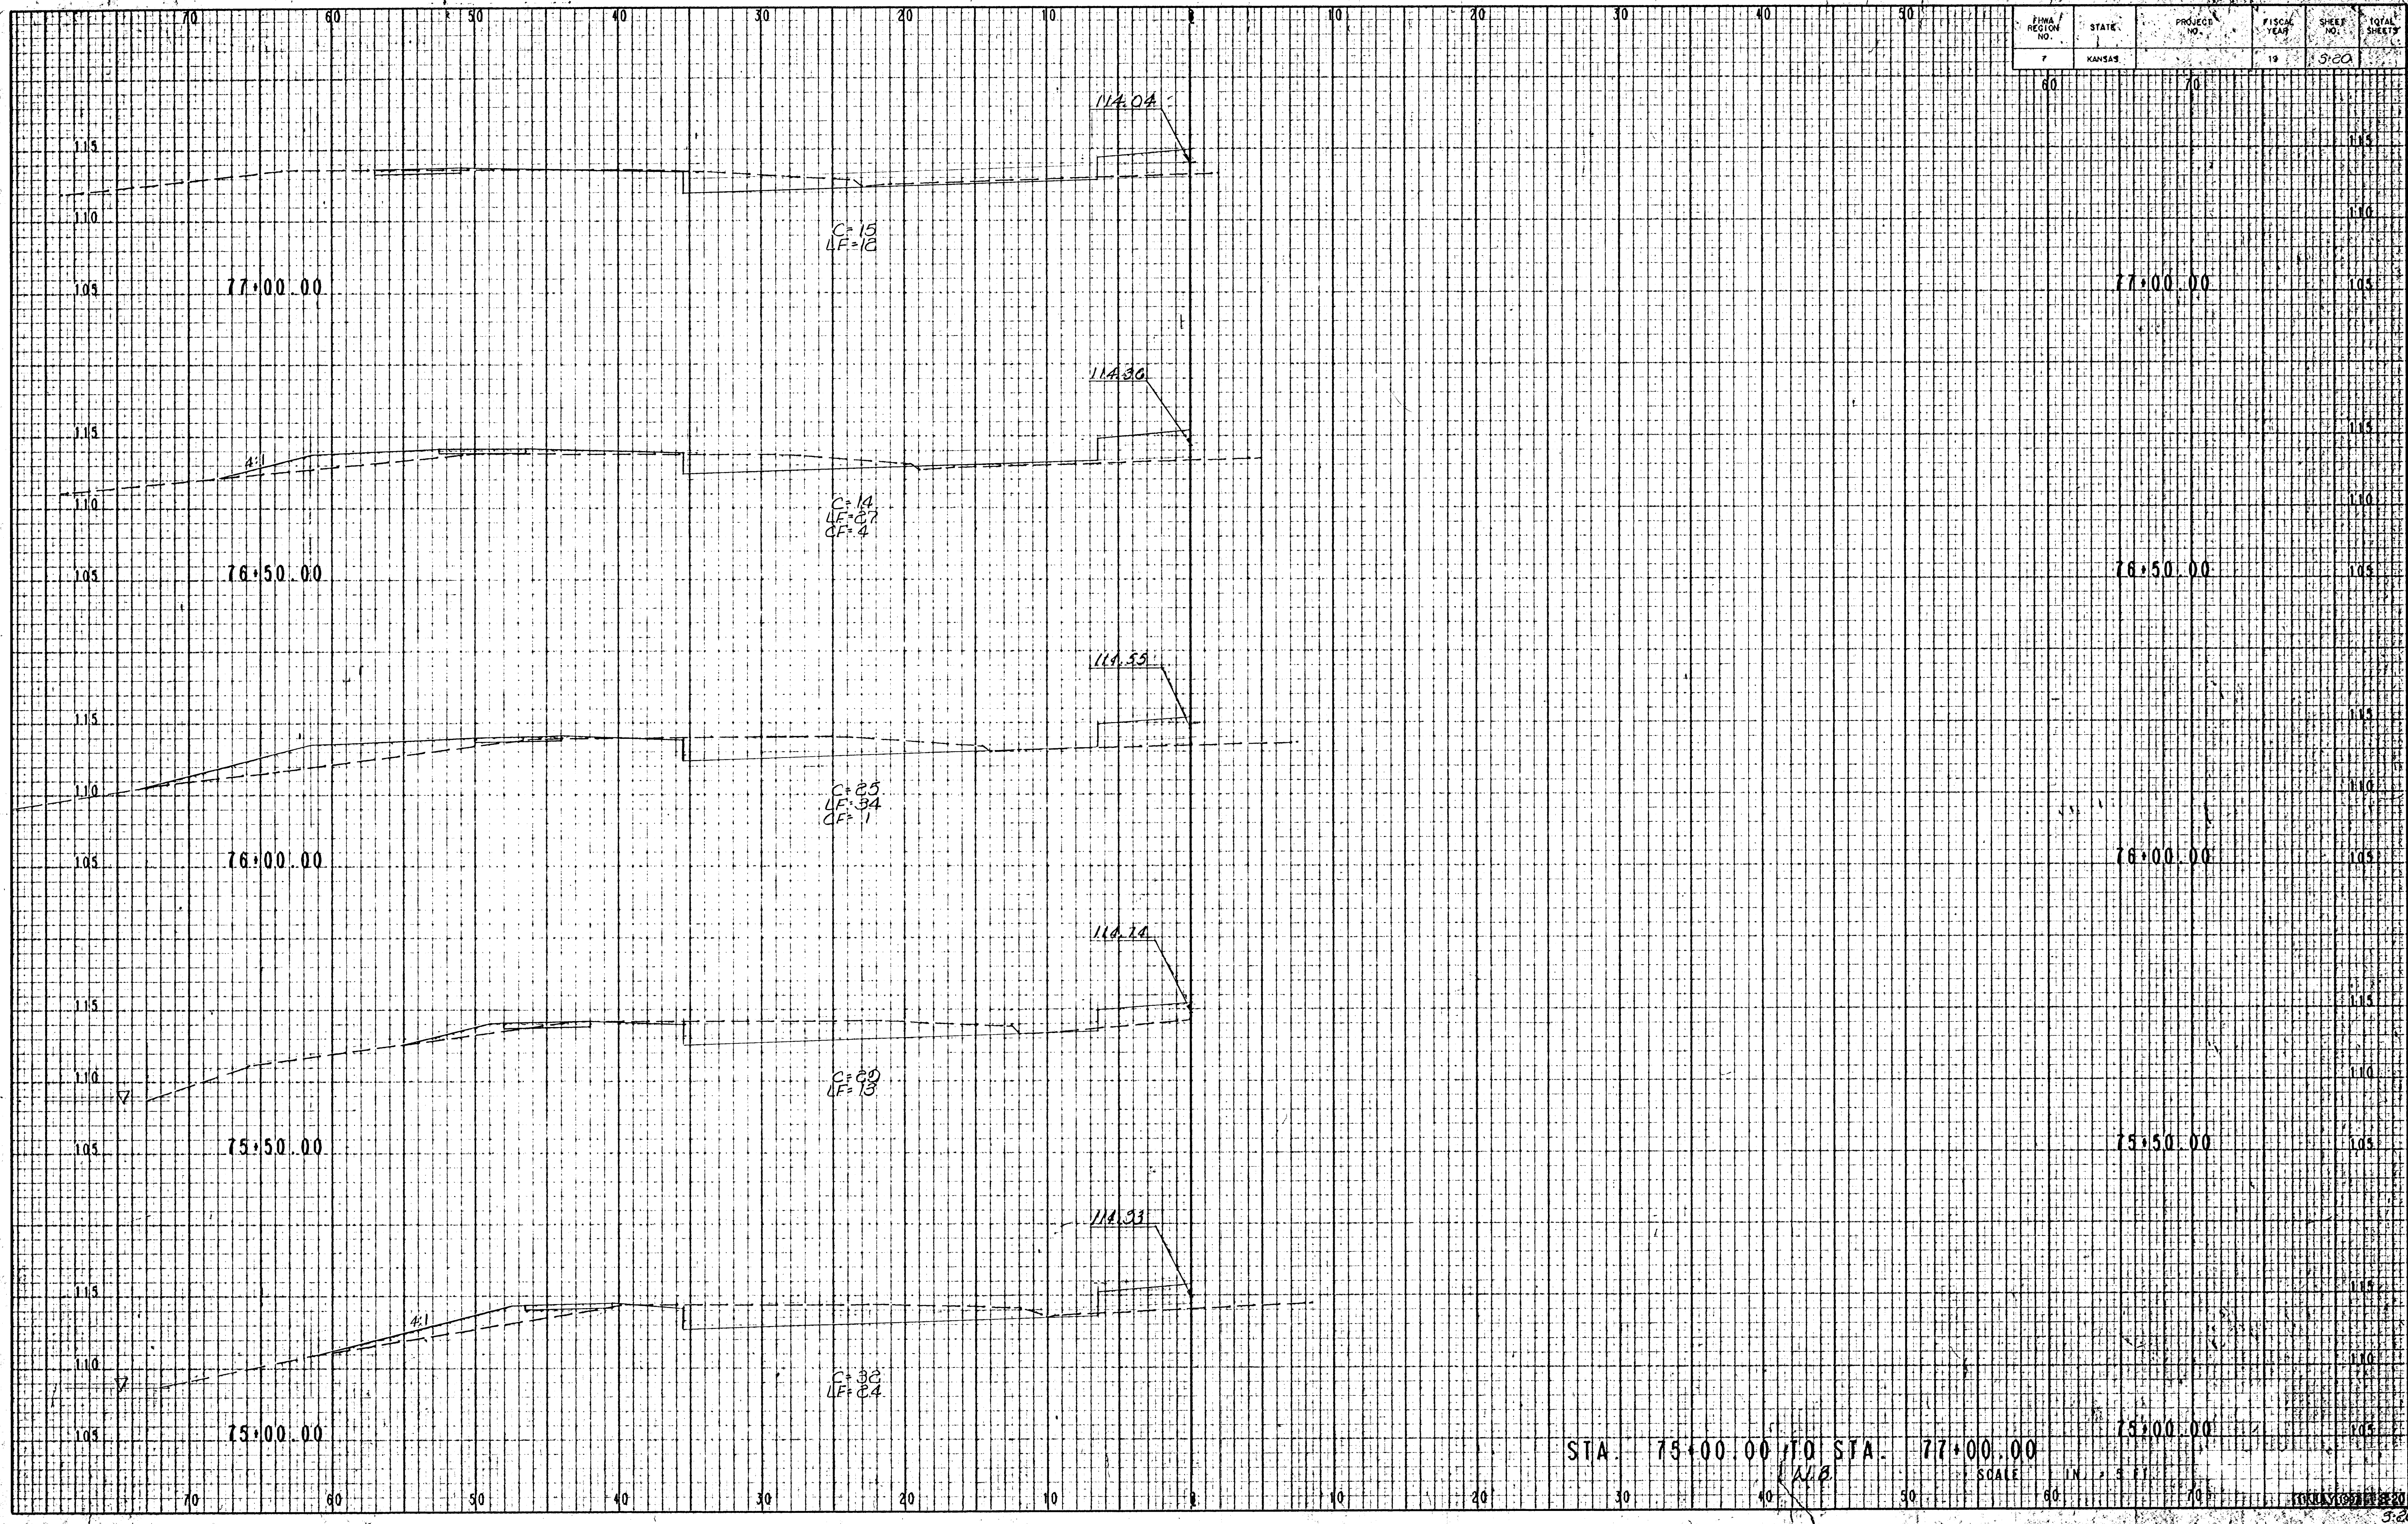

STA. 75+00.00 TO STA. 77+00.00

SCALE 1" = 5'

TOTAL SHEETS 5-20