
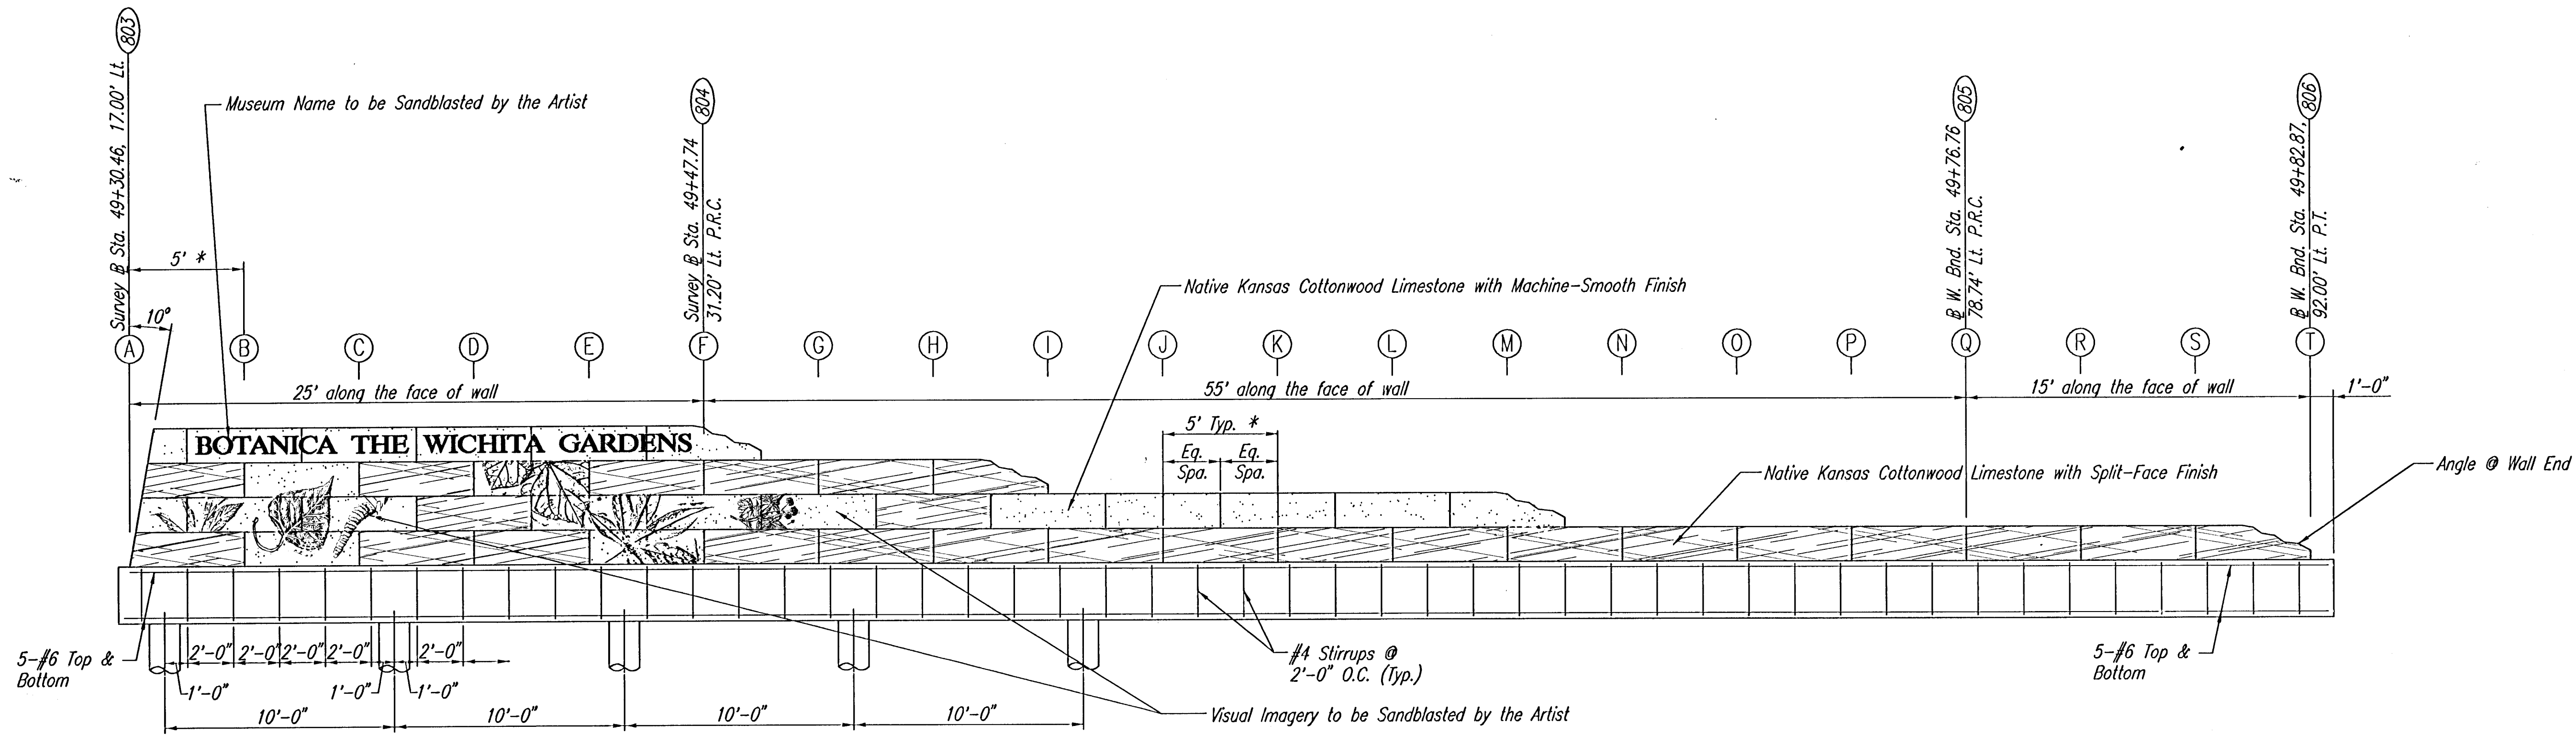


PLAN	SURVEYED	DATE
NOTE BOOK NO.	FOOTED	BY
	ADJUSTED	
	RT. OF WAY CHECKED	

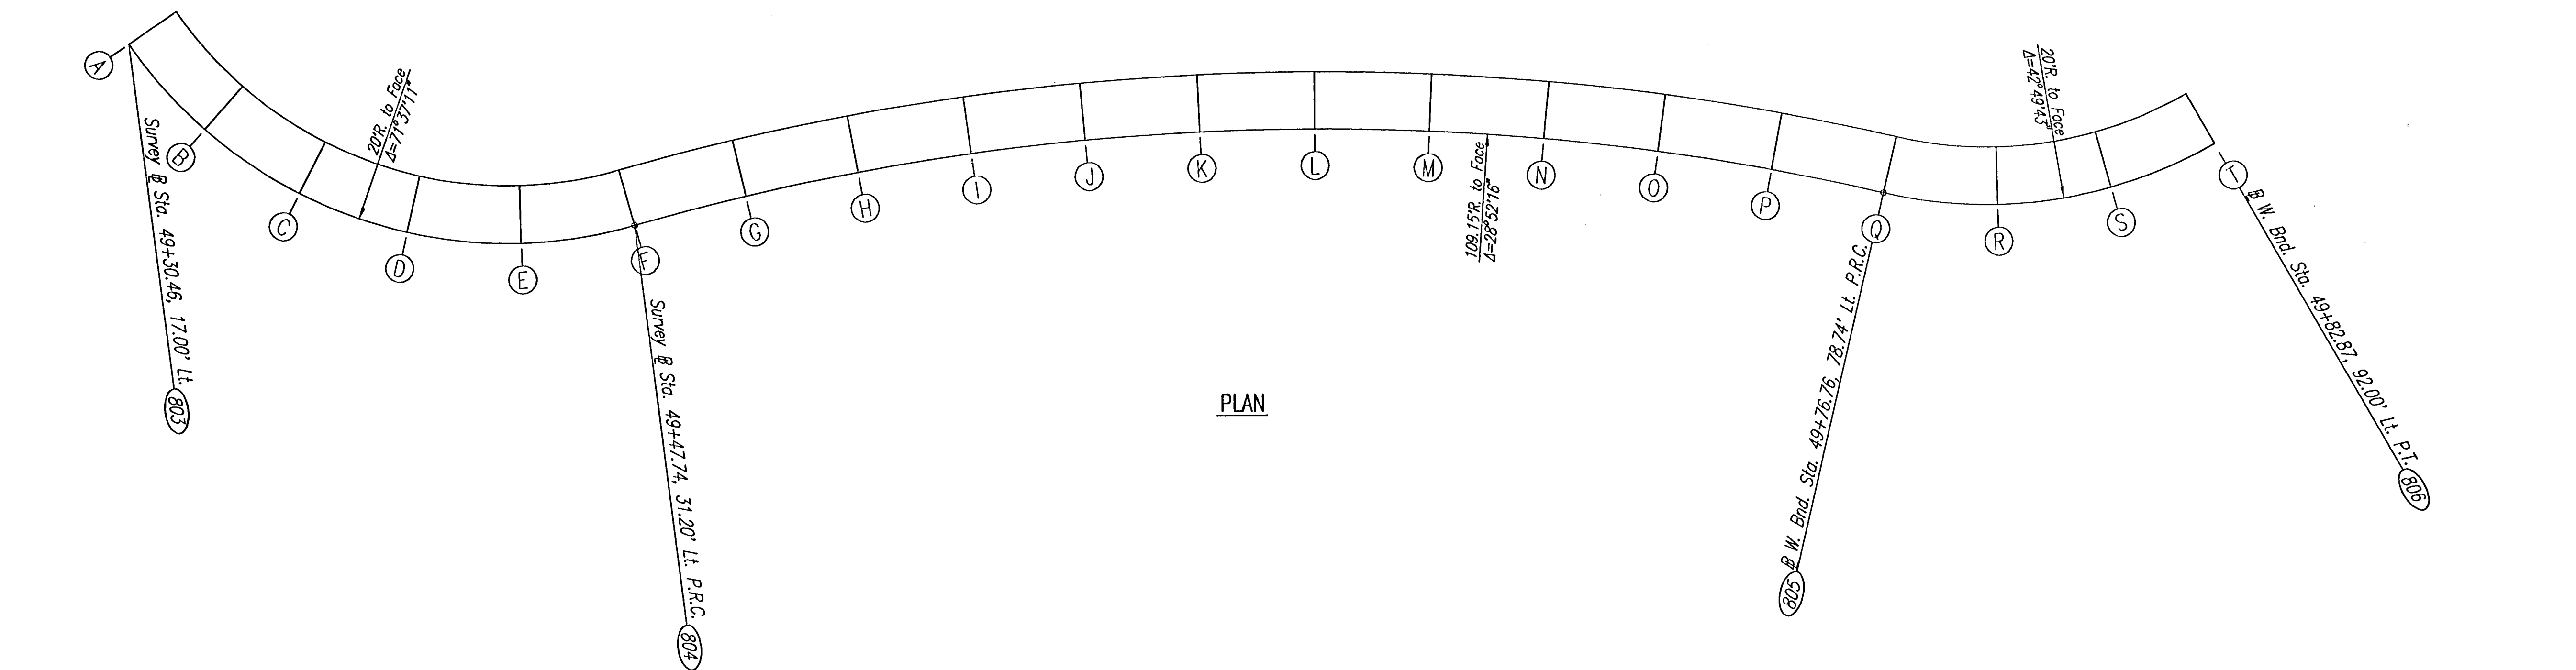

* Measured along front face

NOTE: INDIVIDUAL STONE END CUTS SHALL BE MADE ALONG A RADIAL LINE SUCH THAT UNIFORM JOINT WIDTHS BETWEEN STONES ARE ACHIEVED. STONE FACE AND BACK CUTS SHALL BE MADE ALONG THE CURVED ALIGNMENT AS DETAILED. SHOP DRAWINGS DEPICTING THE DIMENSION AND PLACEMENT OF EACH INDIVIDUAL STONE SHALL BE SUBMITTED TO THE ARTIST FOR REVIEW AND APPROVAL PRIOR TO FABRICATION.

BRAD J. GOLDBERG, ARTIST
5706 GOLIAD AVENUE
DALLAS, TEXAS 75206-6816
VOICE: 214-821-9692
FAX: 214-821-1676
EMAIL: BradGold@aol.com

MUSEUM DISTRICT ROADWAY AND PEDESTRIAN IMPROVEMENTS WICHITA, KANSAS			
ART WALL BOTANICA			
PROJECT NO.			
REV.	DATE	DESCRIPTION	