
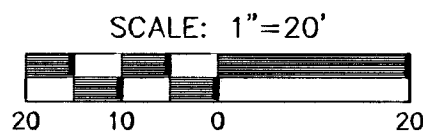


PINE MEADOWS SECOND ADD.
STORM WATER SEWER PLANS
LINE 3

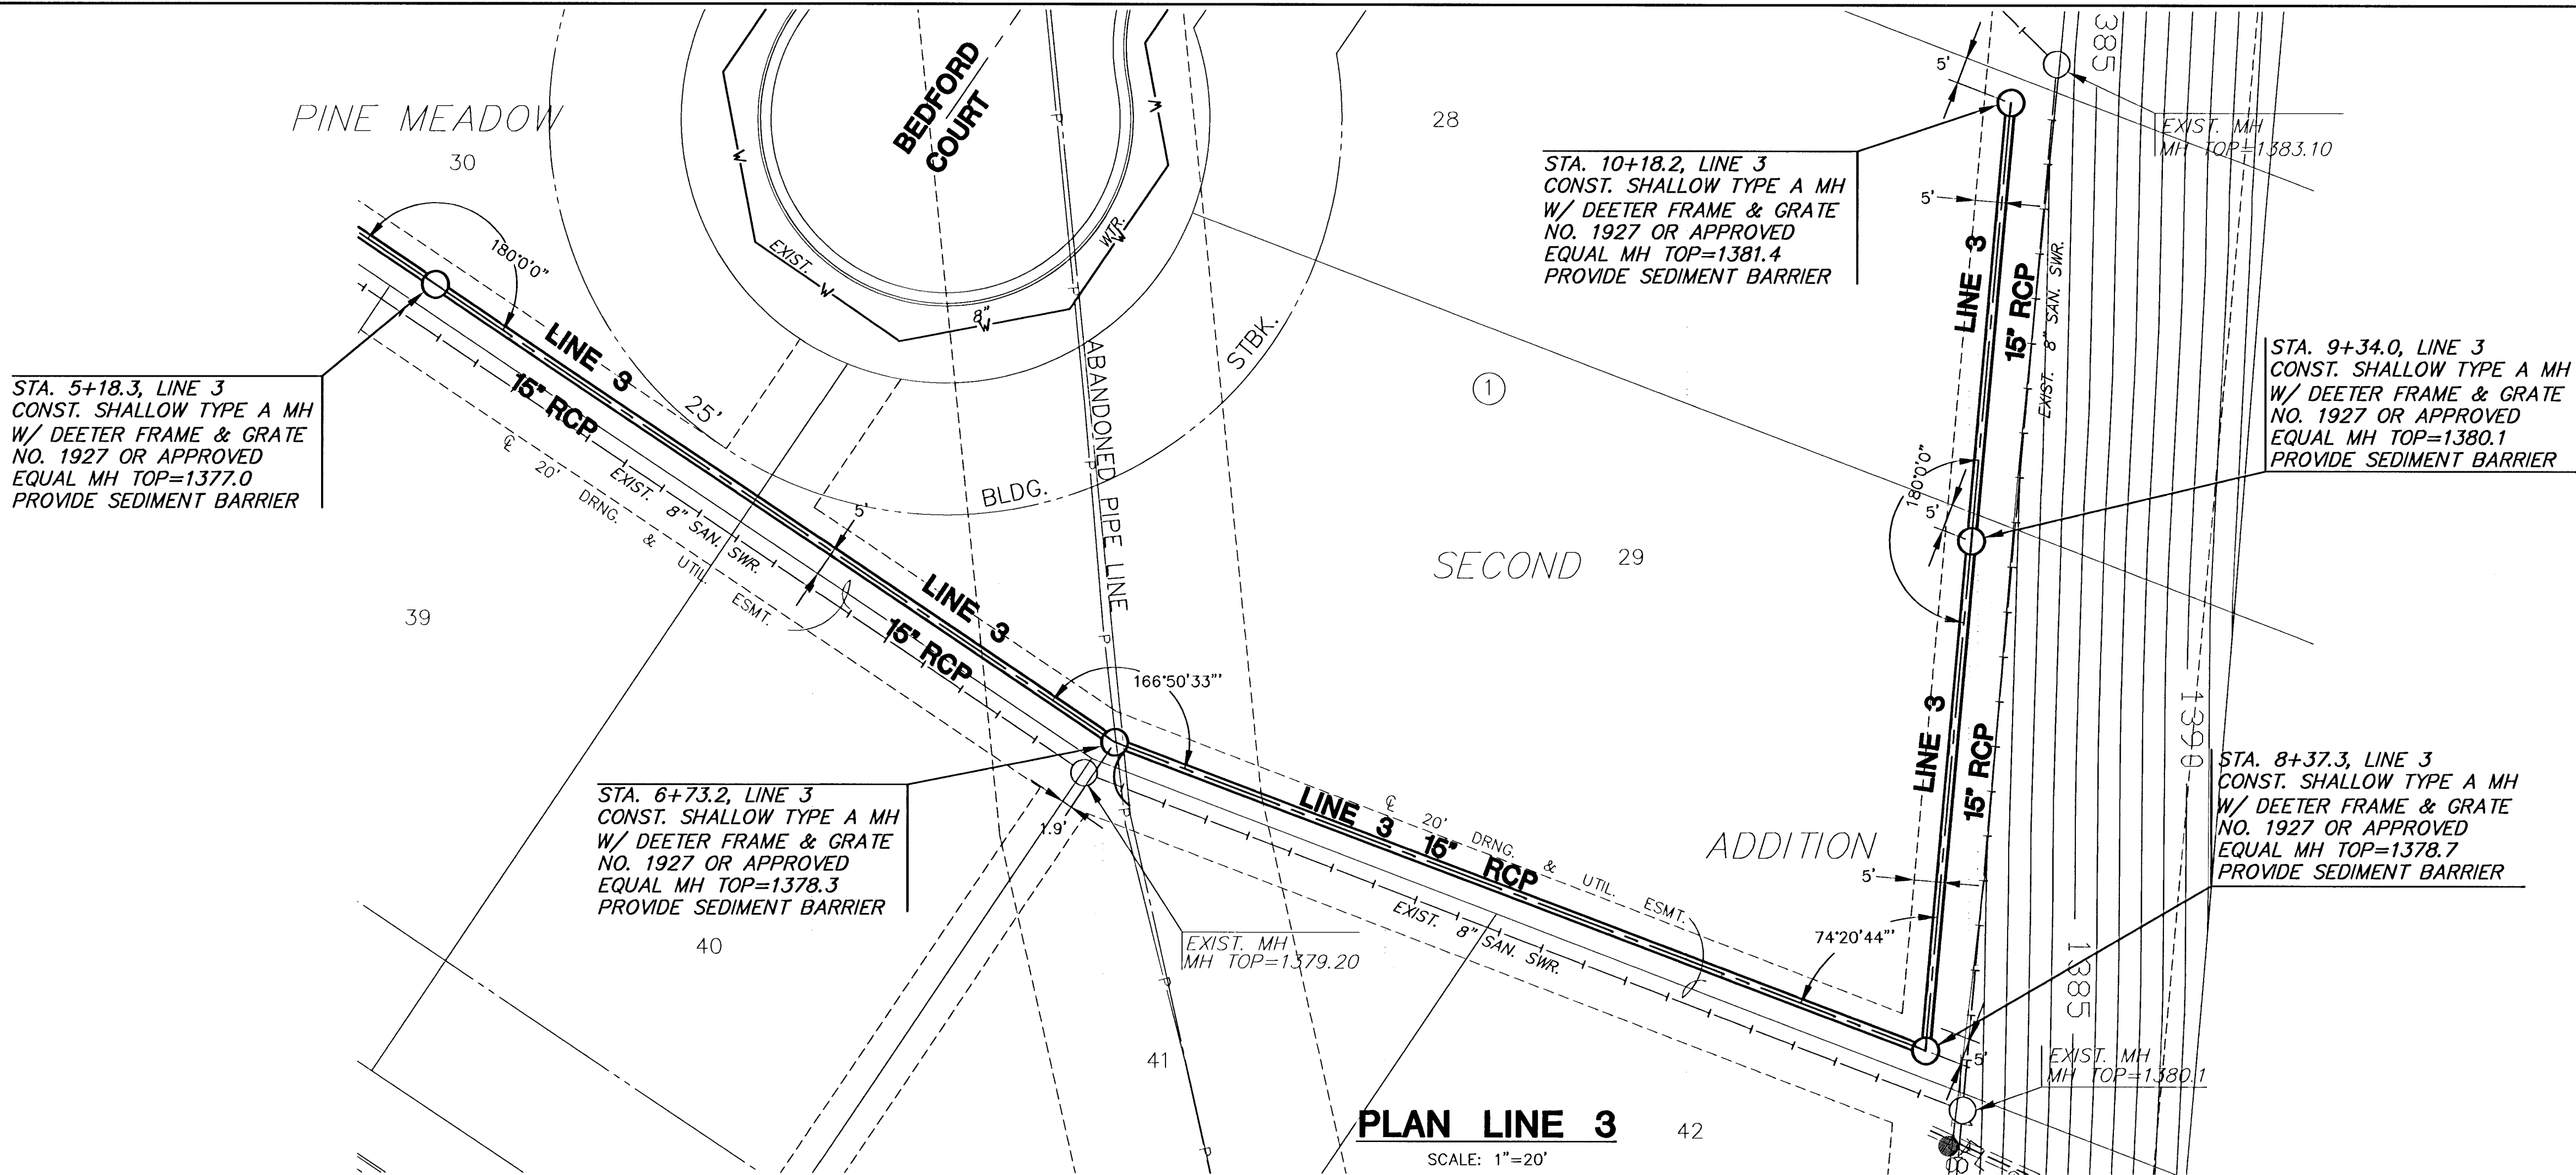

PLAN LINE 3

SCALE: 1"=20'

PROFILE LINE 3

SCALE: HORIZ. 1"=20'
SCALE: VERT. 1"=5'

