


PINE MEADOWS SECOND ADD.
STORM WATER SEWER PLANS
LINE 5

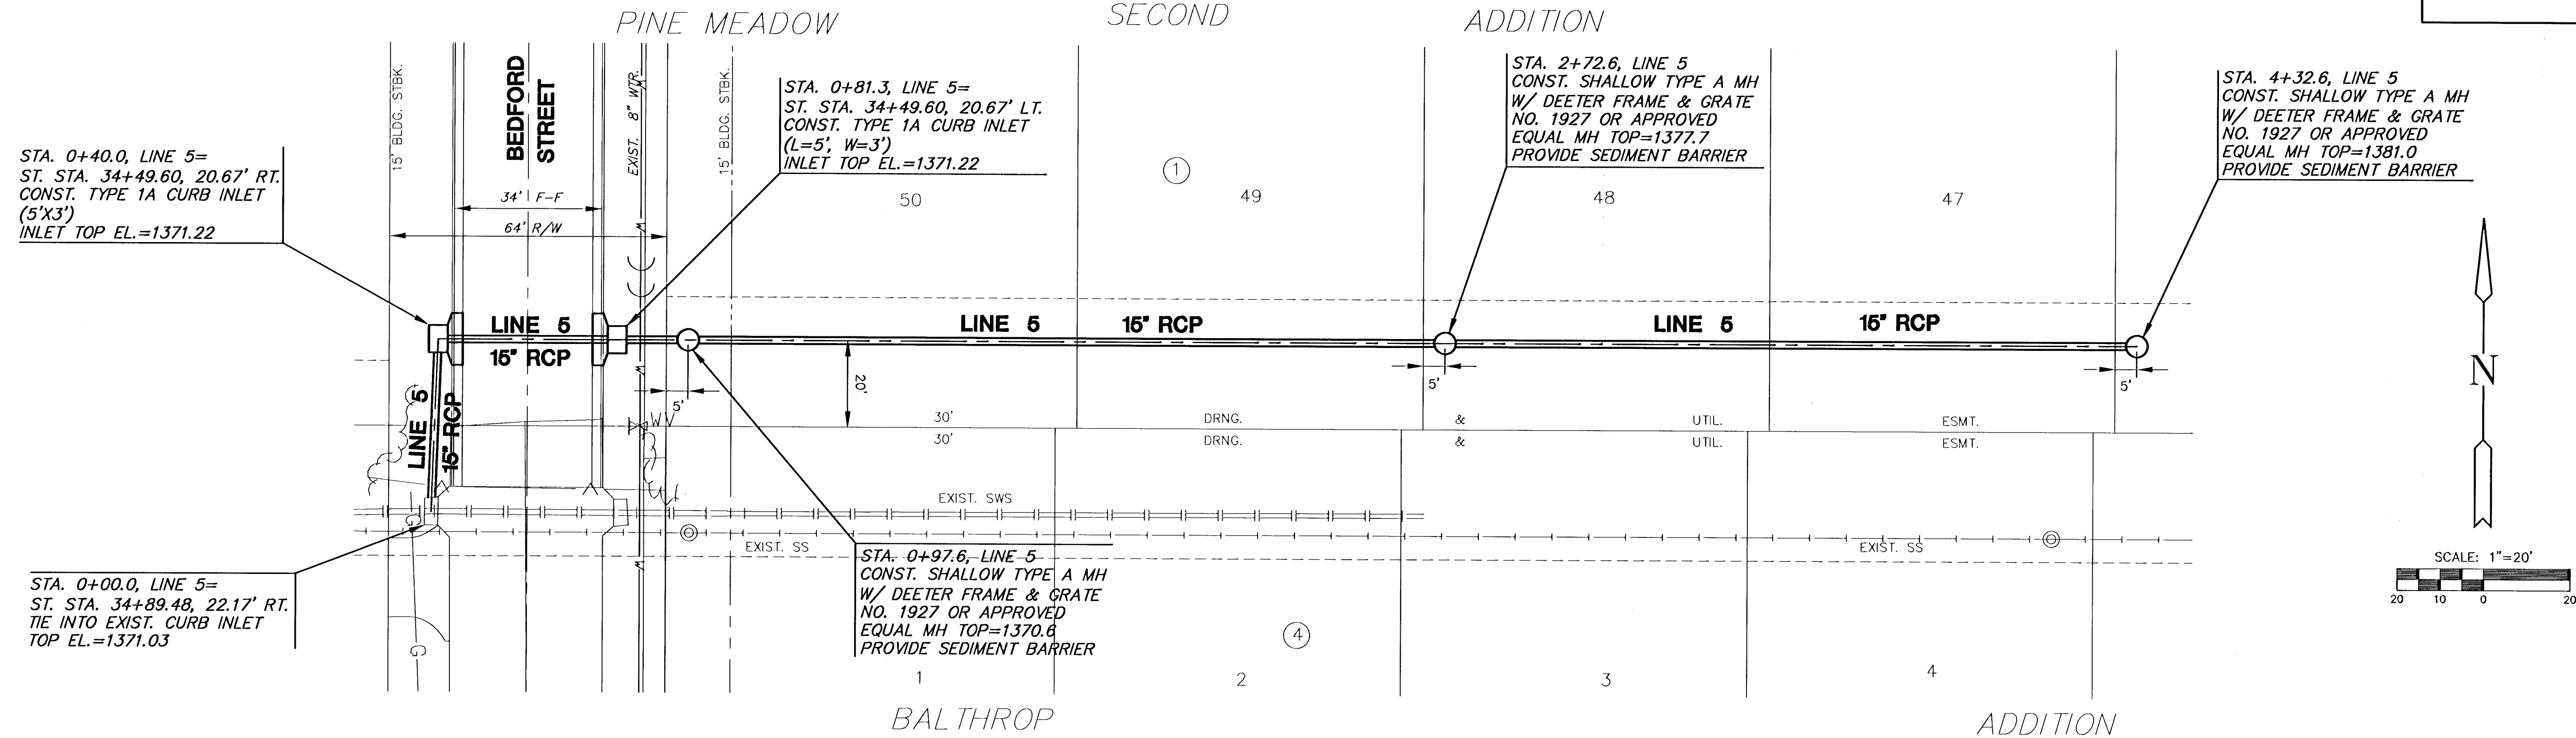

PROFILE LINE 5

SCALE: HORIZ. 1"=20'
SCALE: VERT. 1"=5'

