



PINE MEADOW SECOND, PHASE 1
BEDFORD COURT (SOUTH)
CROSS SECTIONS


13#50

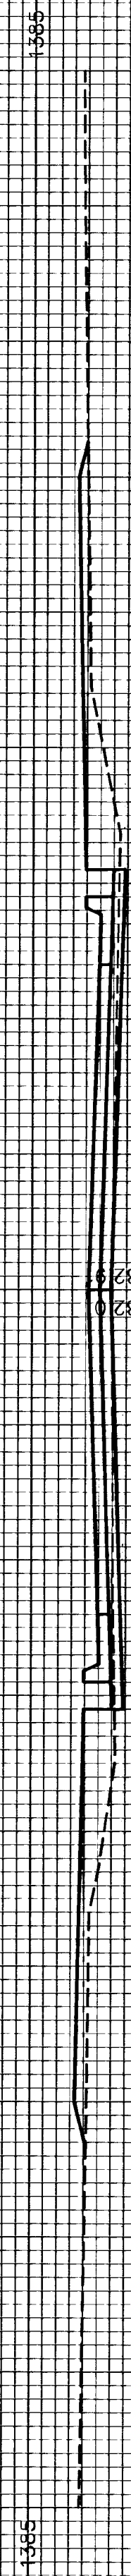


13#00

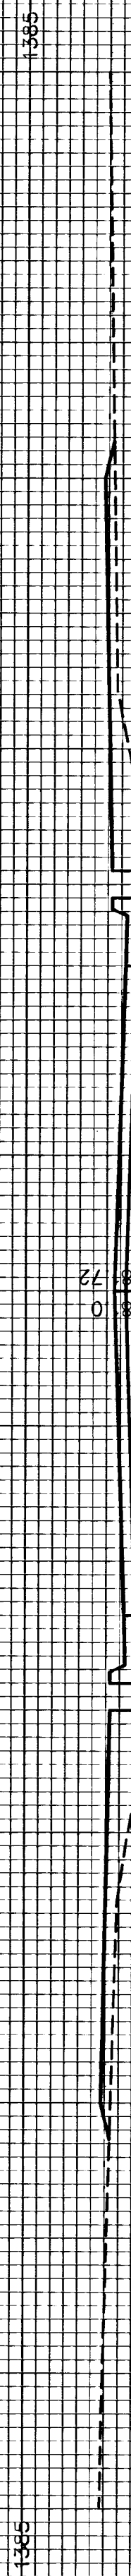

12#50

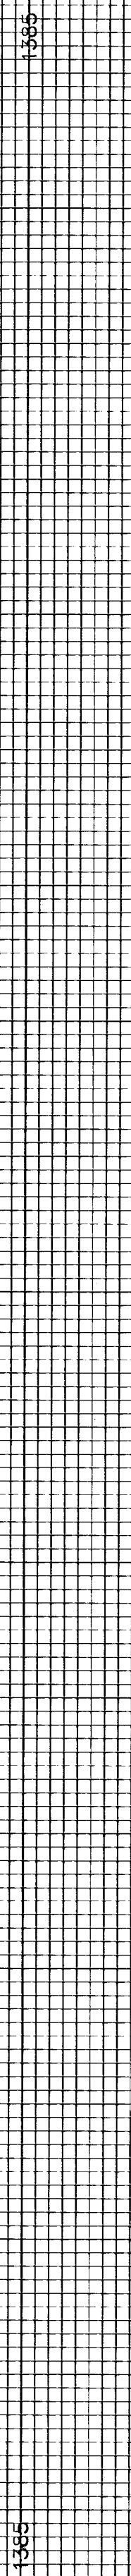


12#00

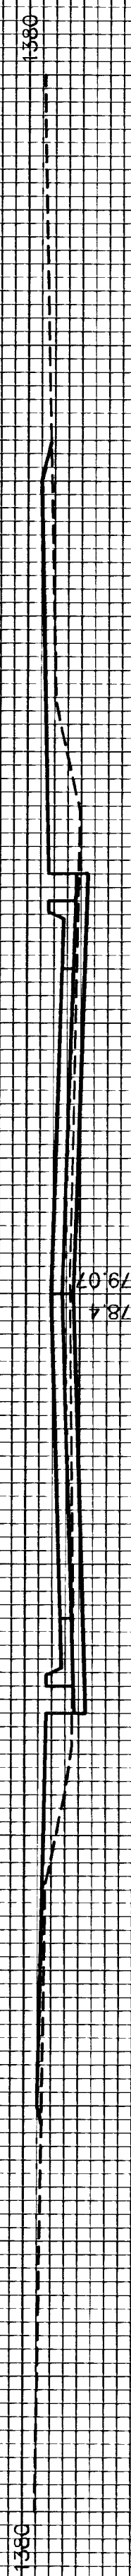


11#50



11#00

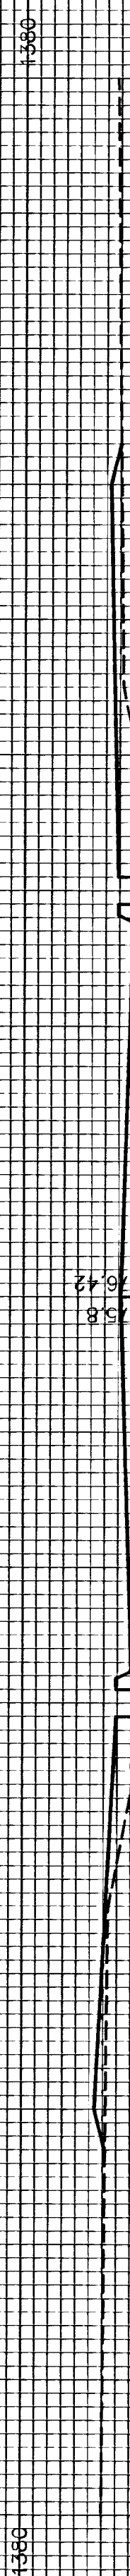

10#50

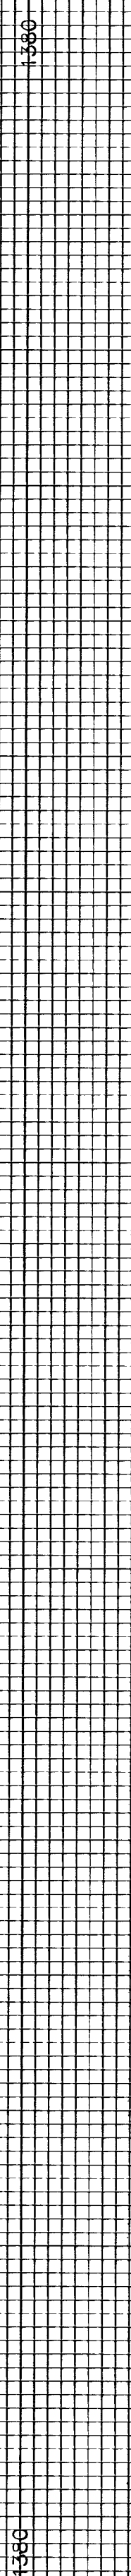

10#37

