
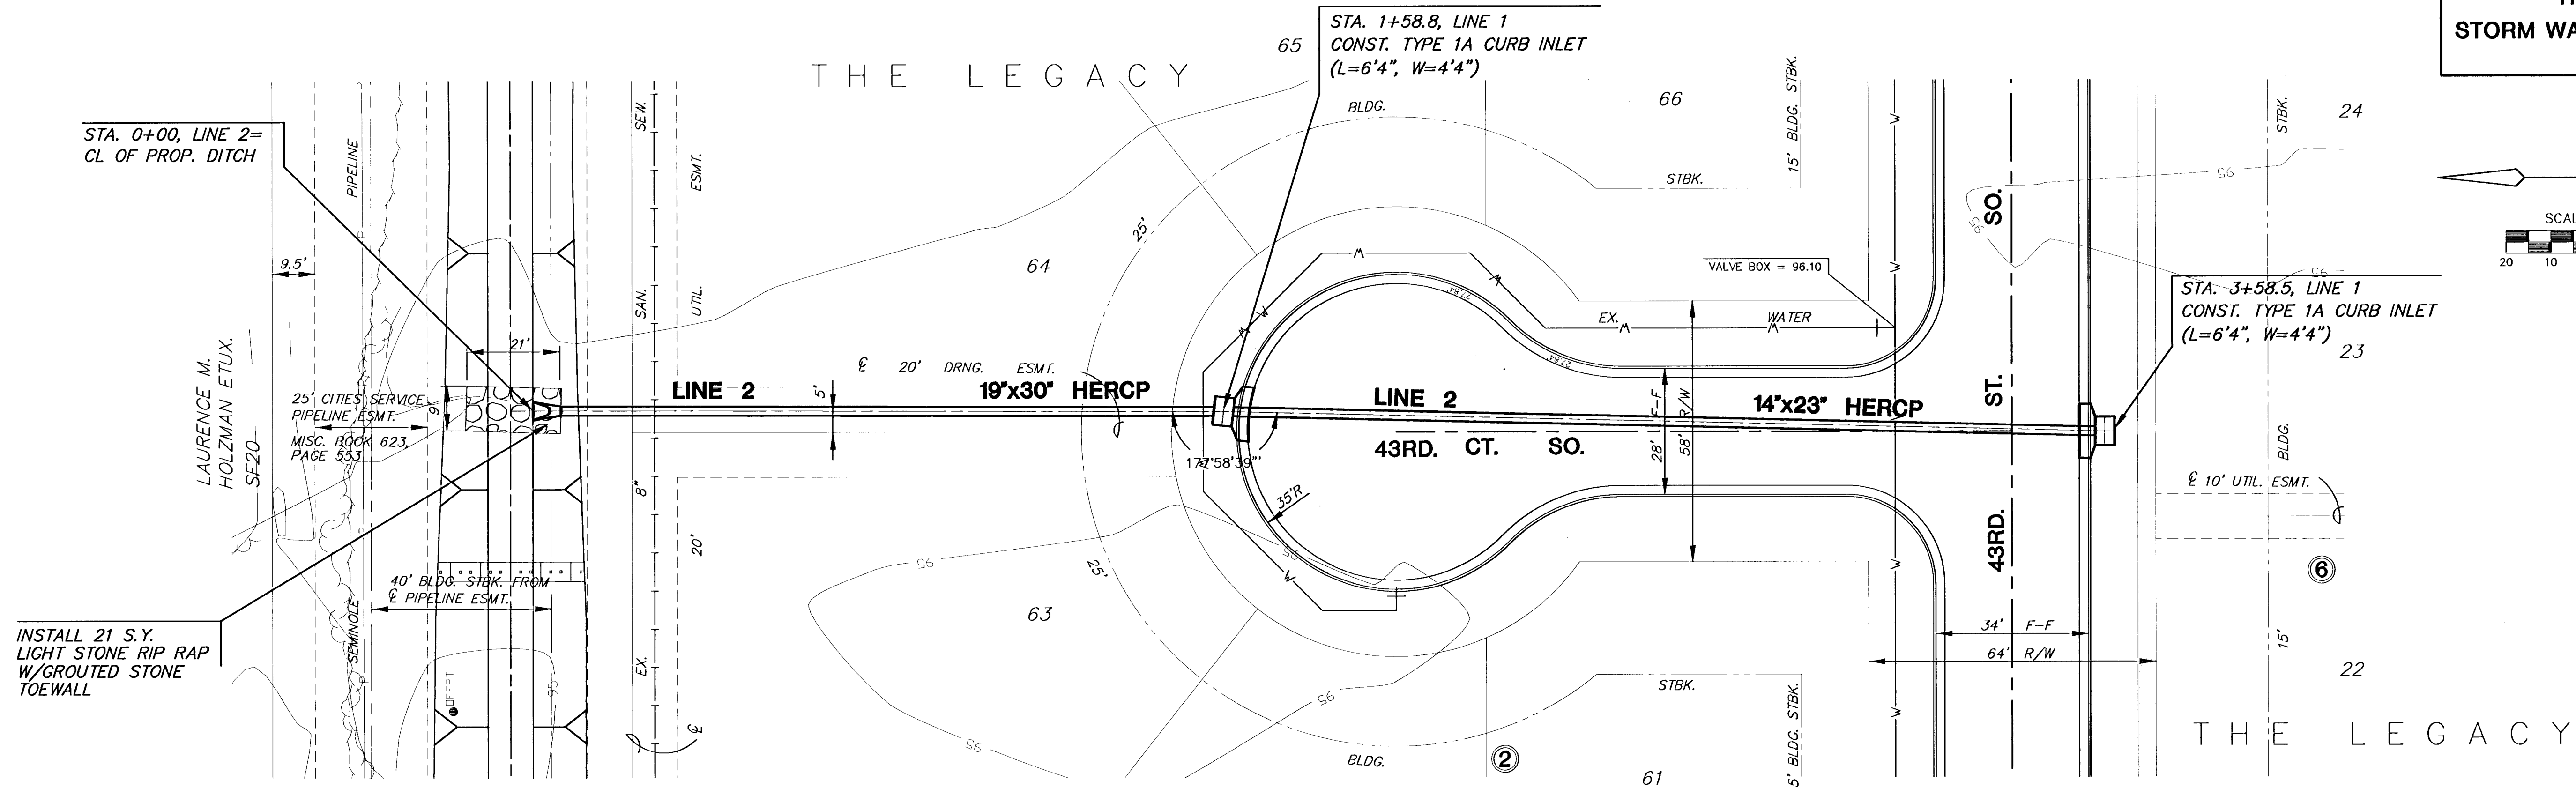


THE LEGACY
STORM WATER SEWER PLANS
LINE 2

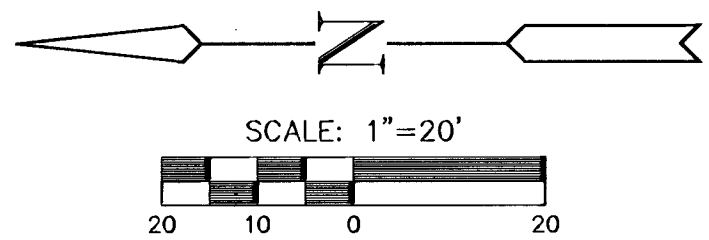

PLAN LINE 2

SCALE: 1"=20'

PROFILE LINE 2

SCALE: HORIZ. 1"=20'
SCALE: VERT. 1"=5'

