
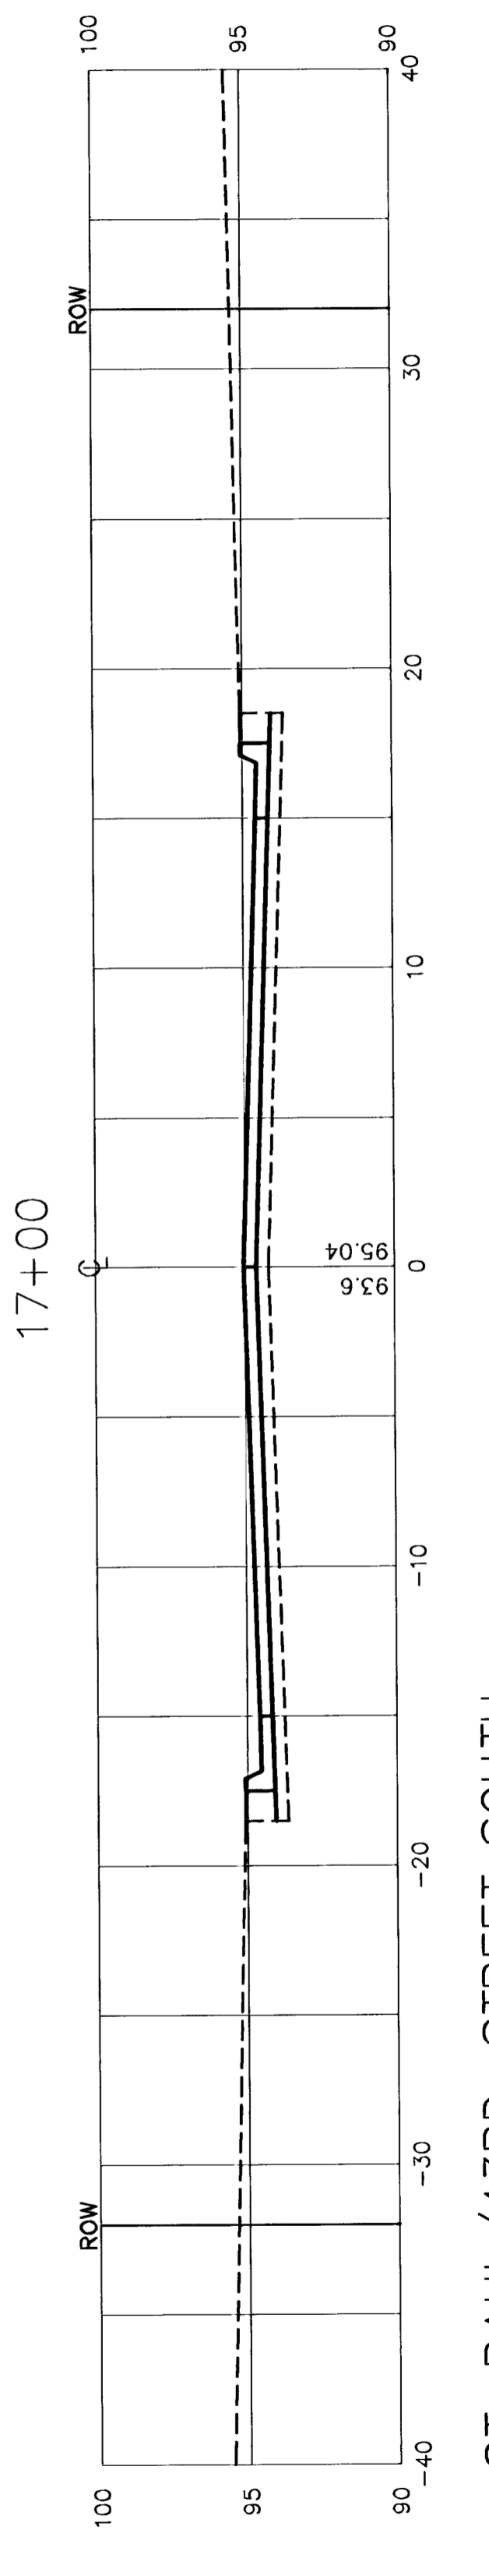
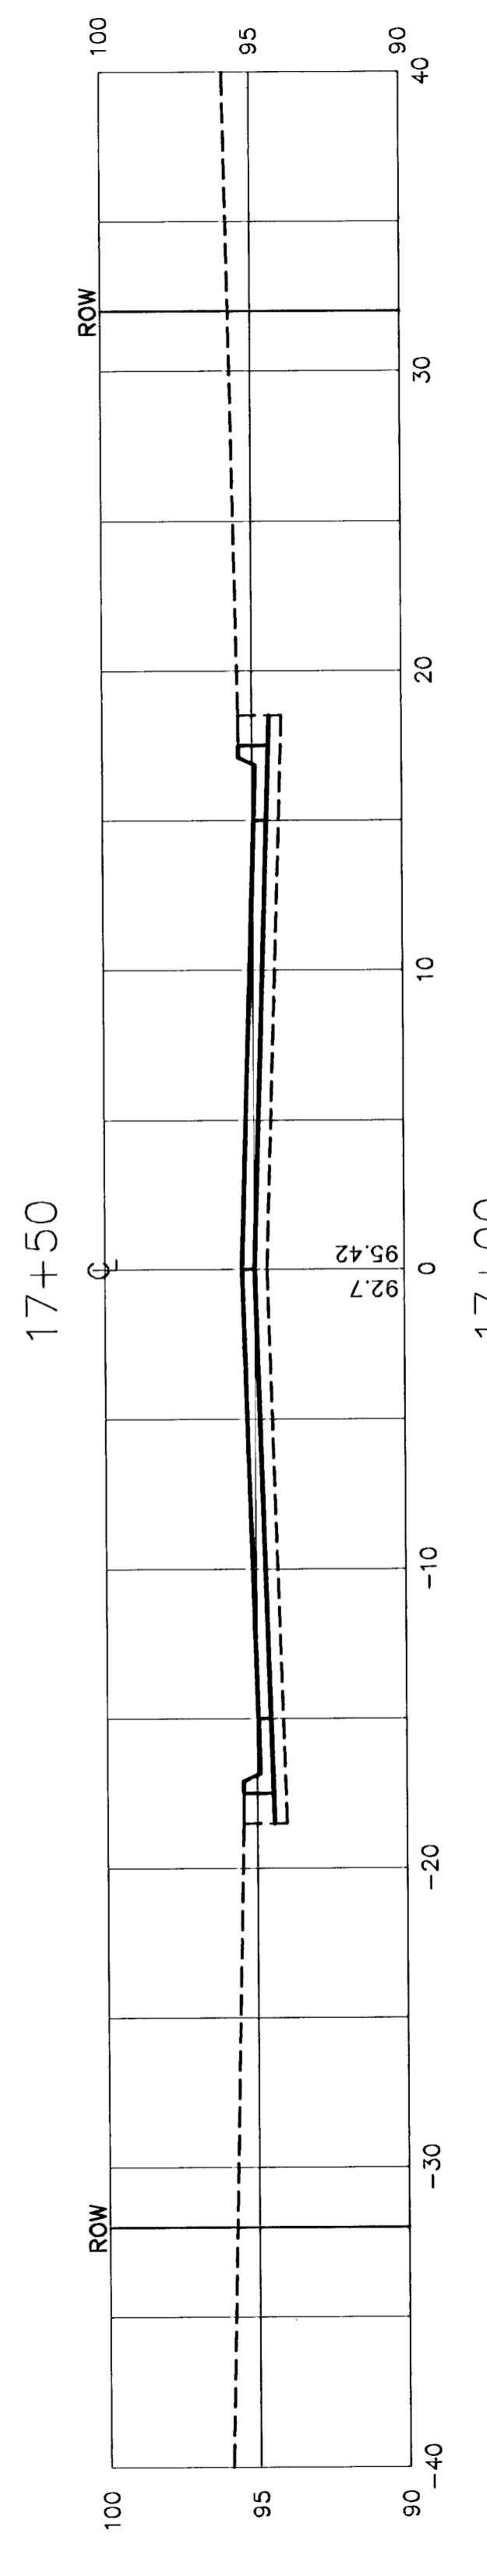


ST. PAUL CIRCLE

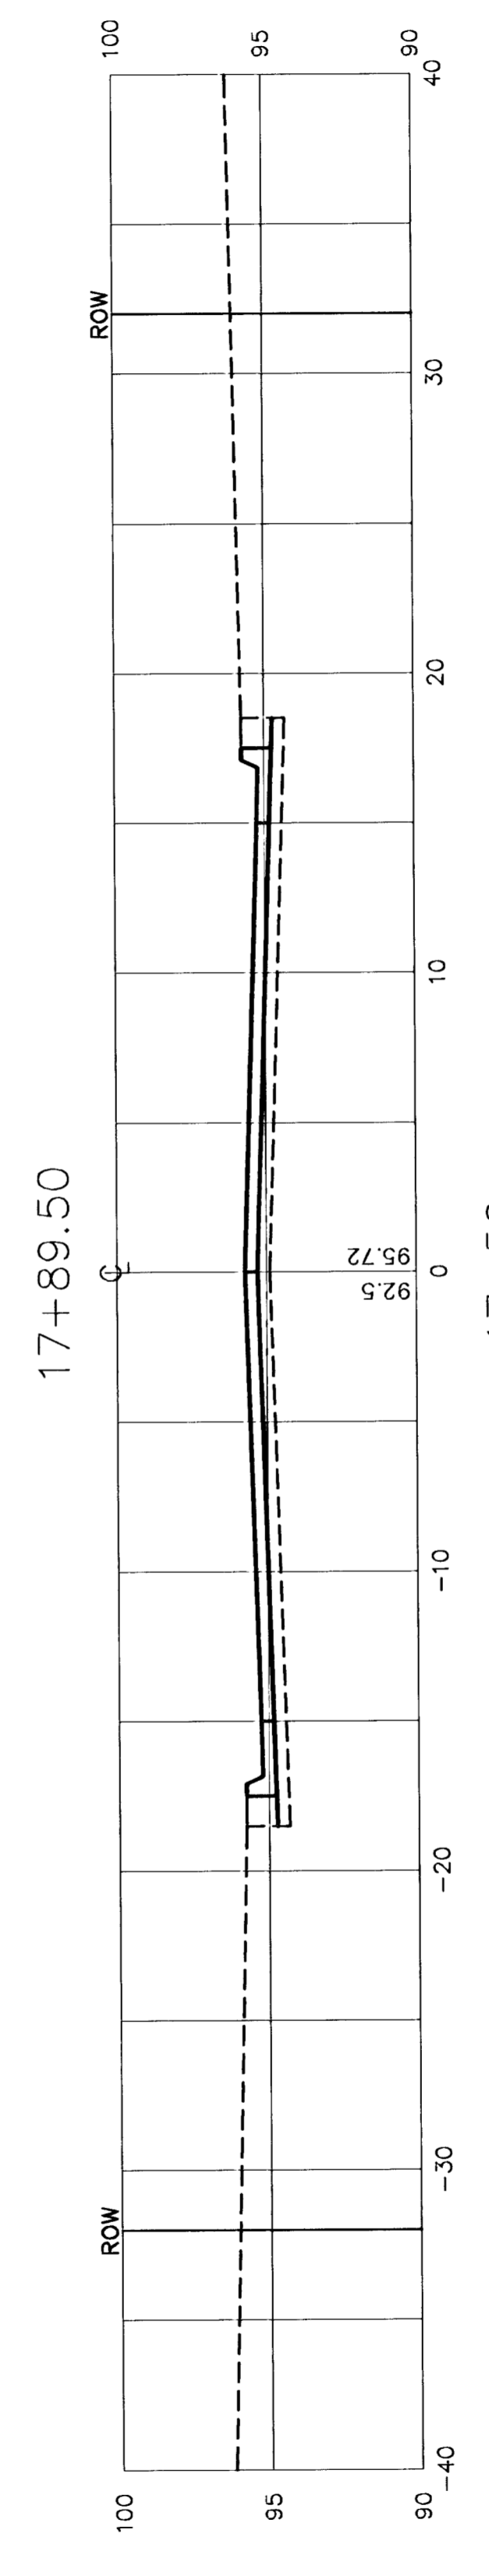

ST. PAUL/43RD. STREET SOUTH