


THE LEGACY ADDITION
PHASE 2
CROSS SECTIONS
43RD. STREET SOUTH COURT

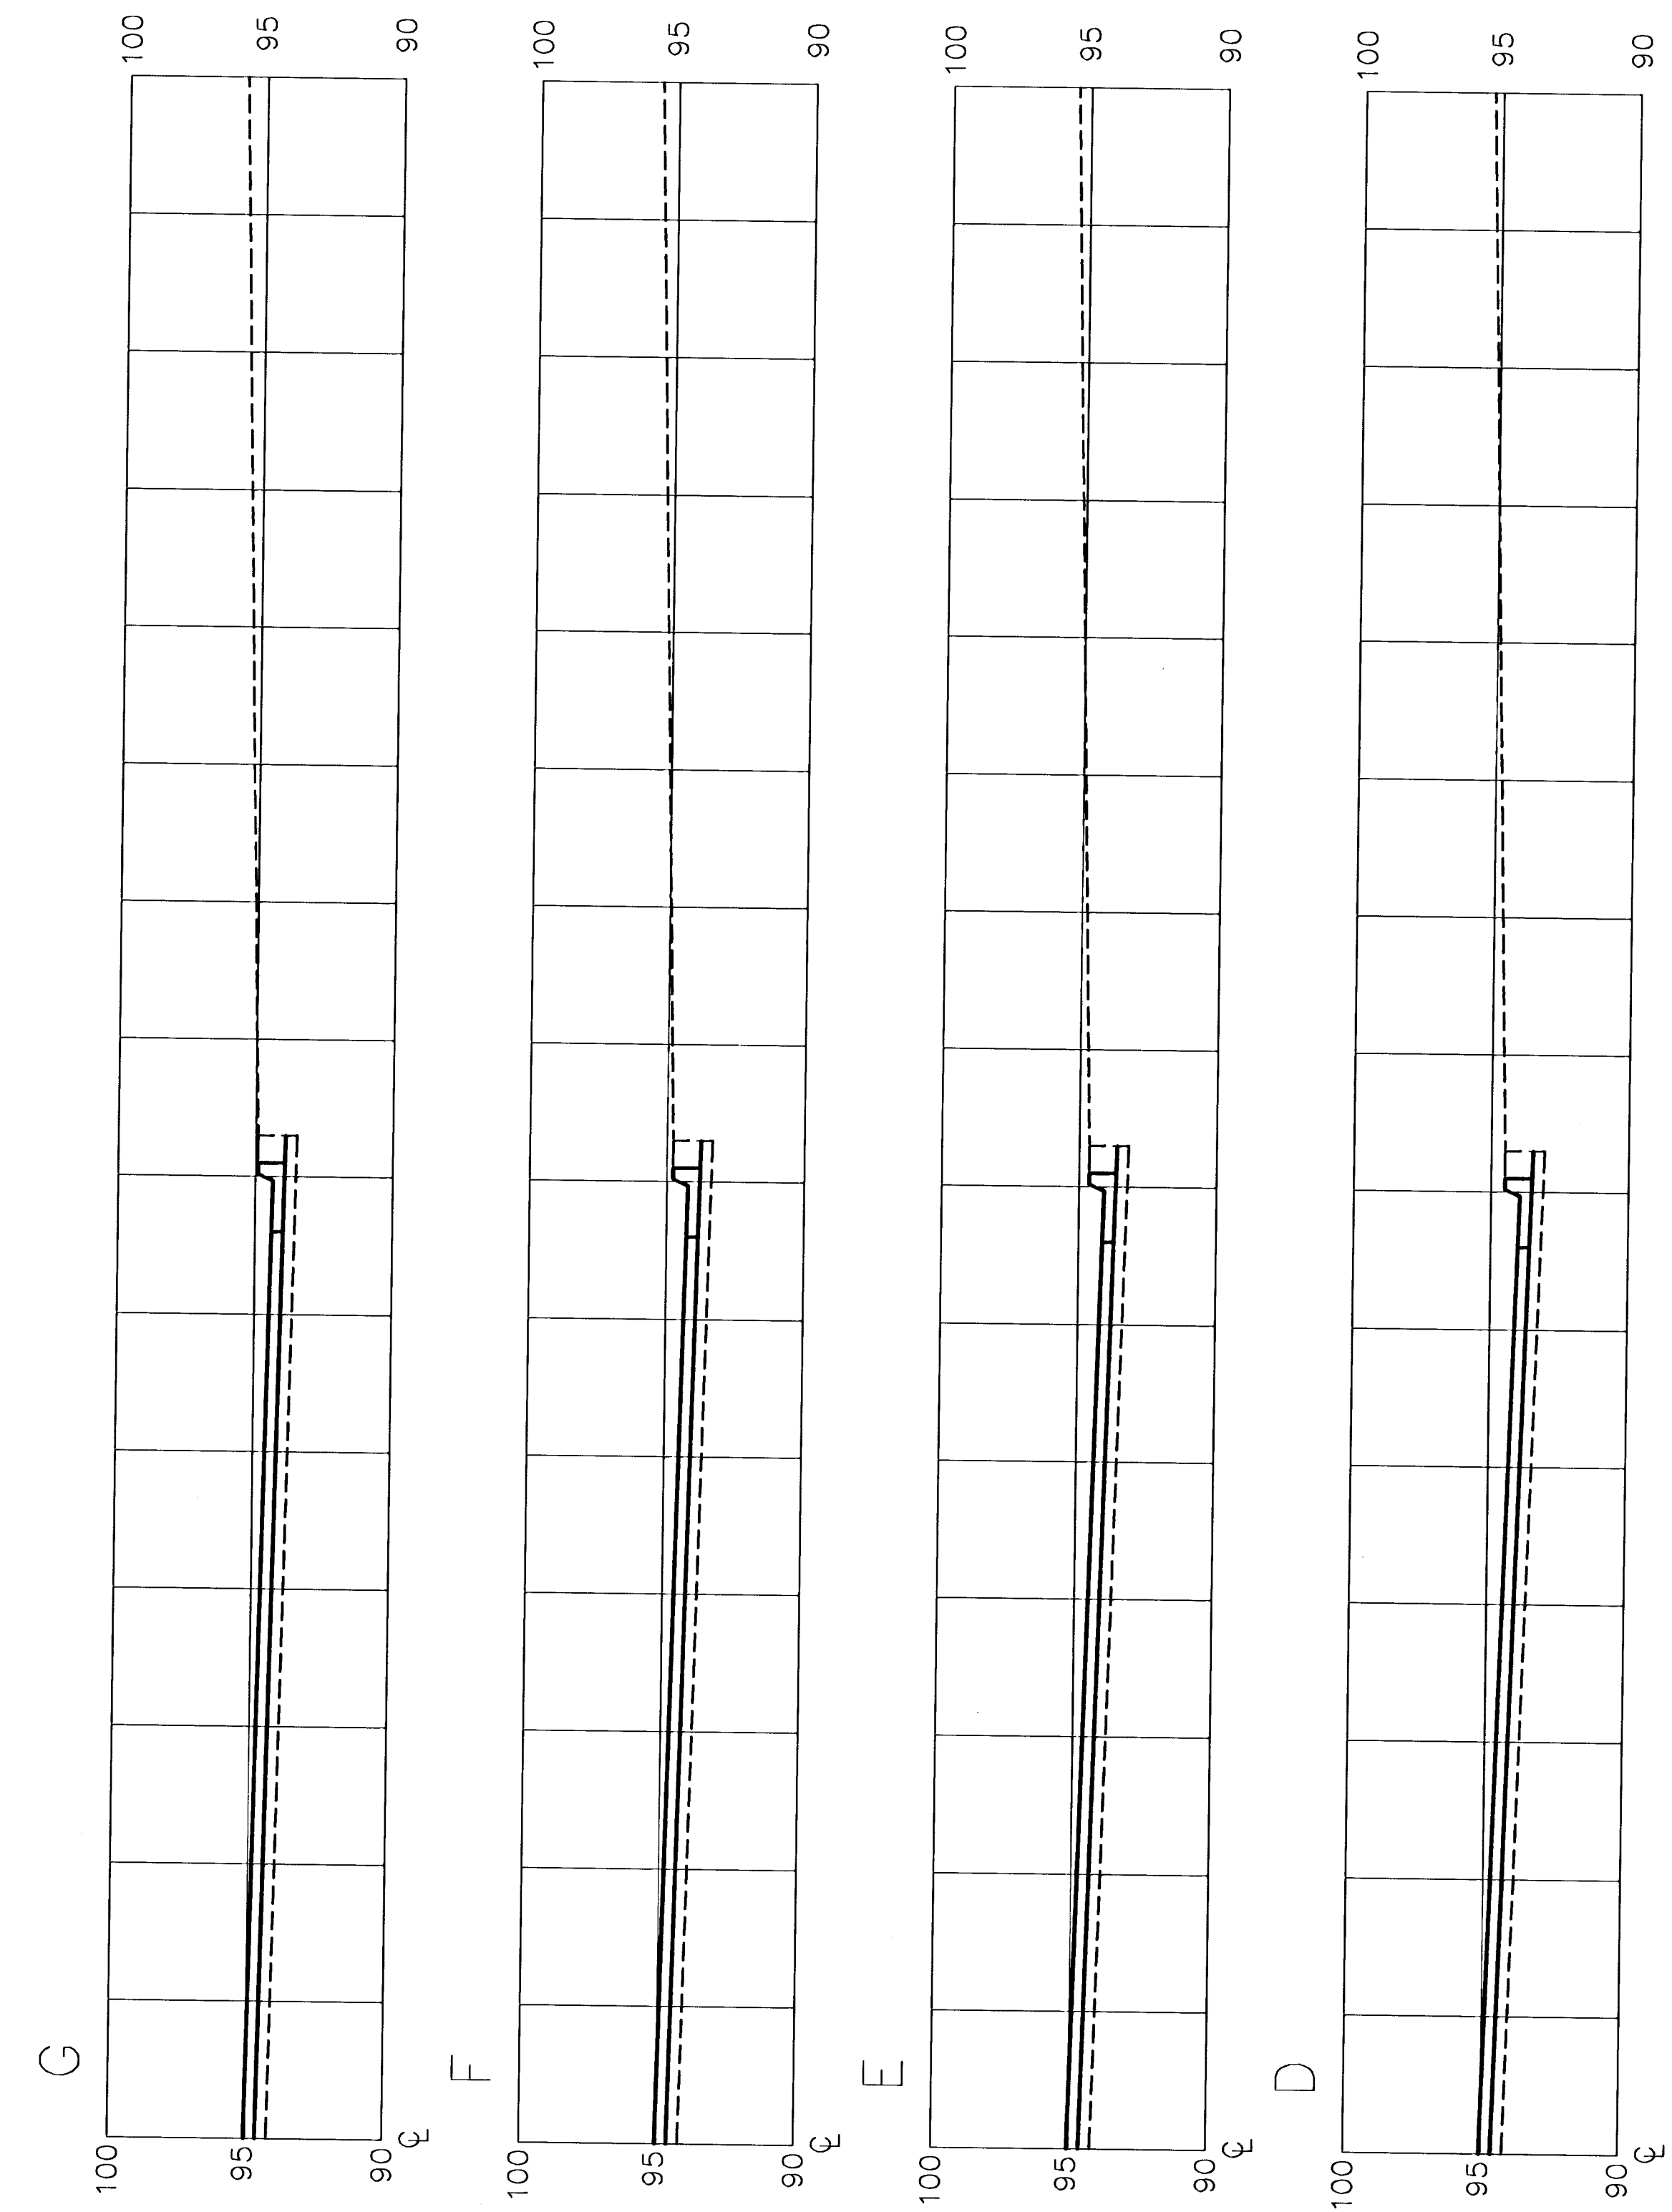

43RD. STREET COURT