


N

SCALE: 1" = 100'



100 0 100 200

MINIMUM PAD ELEVATION			
LOWEST OPENING			
LOT	BLOCK	ELEVATION	
		CITY DATUM	UGSS DATUM
5-11	1	95.00	1282.4
1-7	2	95.00	1282.4
14-25	2	95.00	1282.4
32-43	2	95.00	1282.4
52-68	2	95.00	1282.4
12-27	6	95.00	1282.4
13-18	8	95.00	1282.4
1-8	9	95.00	1282.4
1-4	10	95.00	1282.4
1-24	3	94.5	1281.9
1-4	4	94.5	1281.9
1-8	5	94.5	1281.9
1-11	6	94.5	1281.9
1-7	7	94.5	1281.9
1-9	8	94.5	1281.9
5-7	10	94.5	1281.9
1-13	11	94.5	1281.9

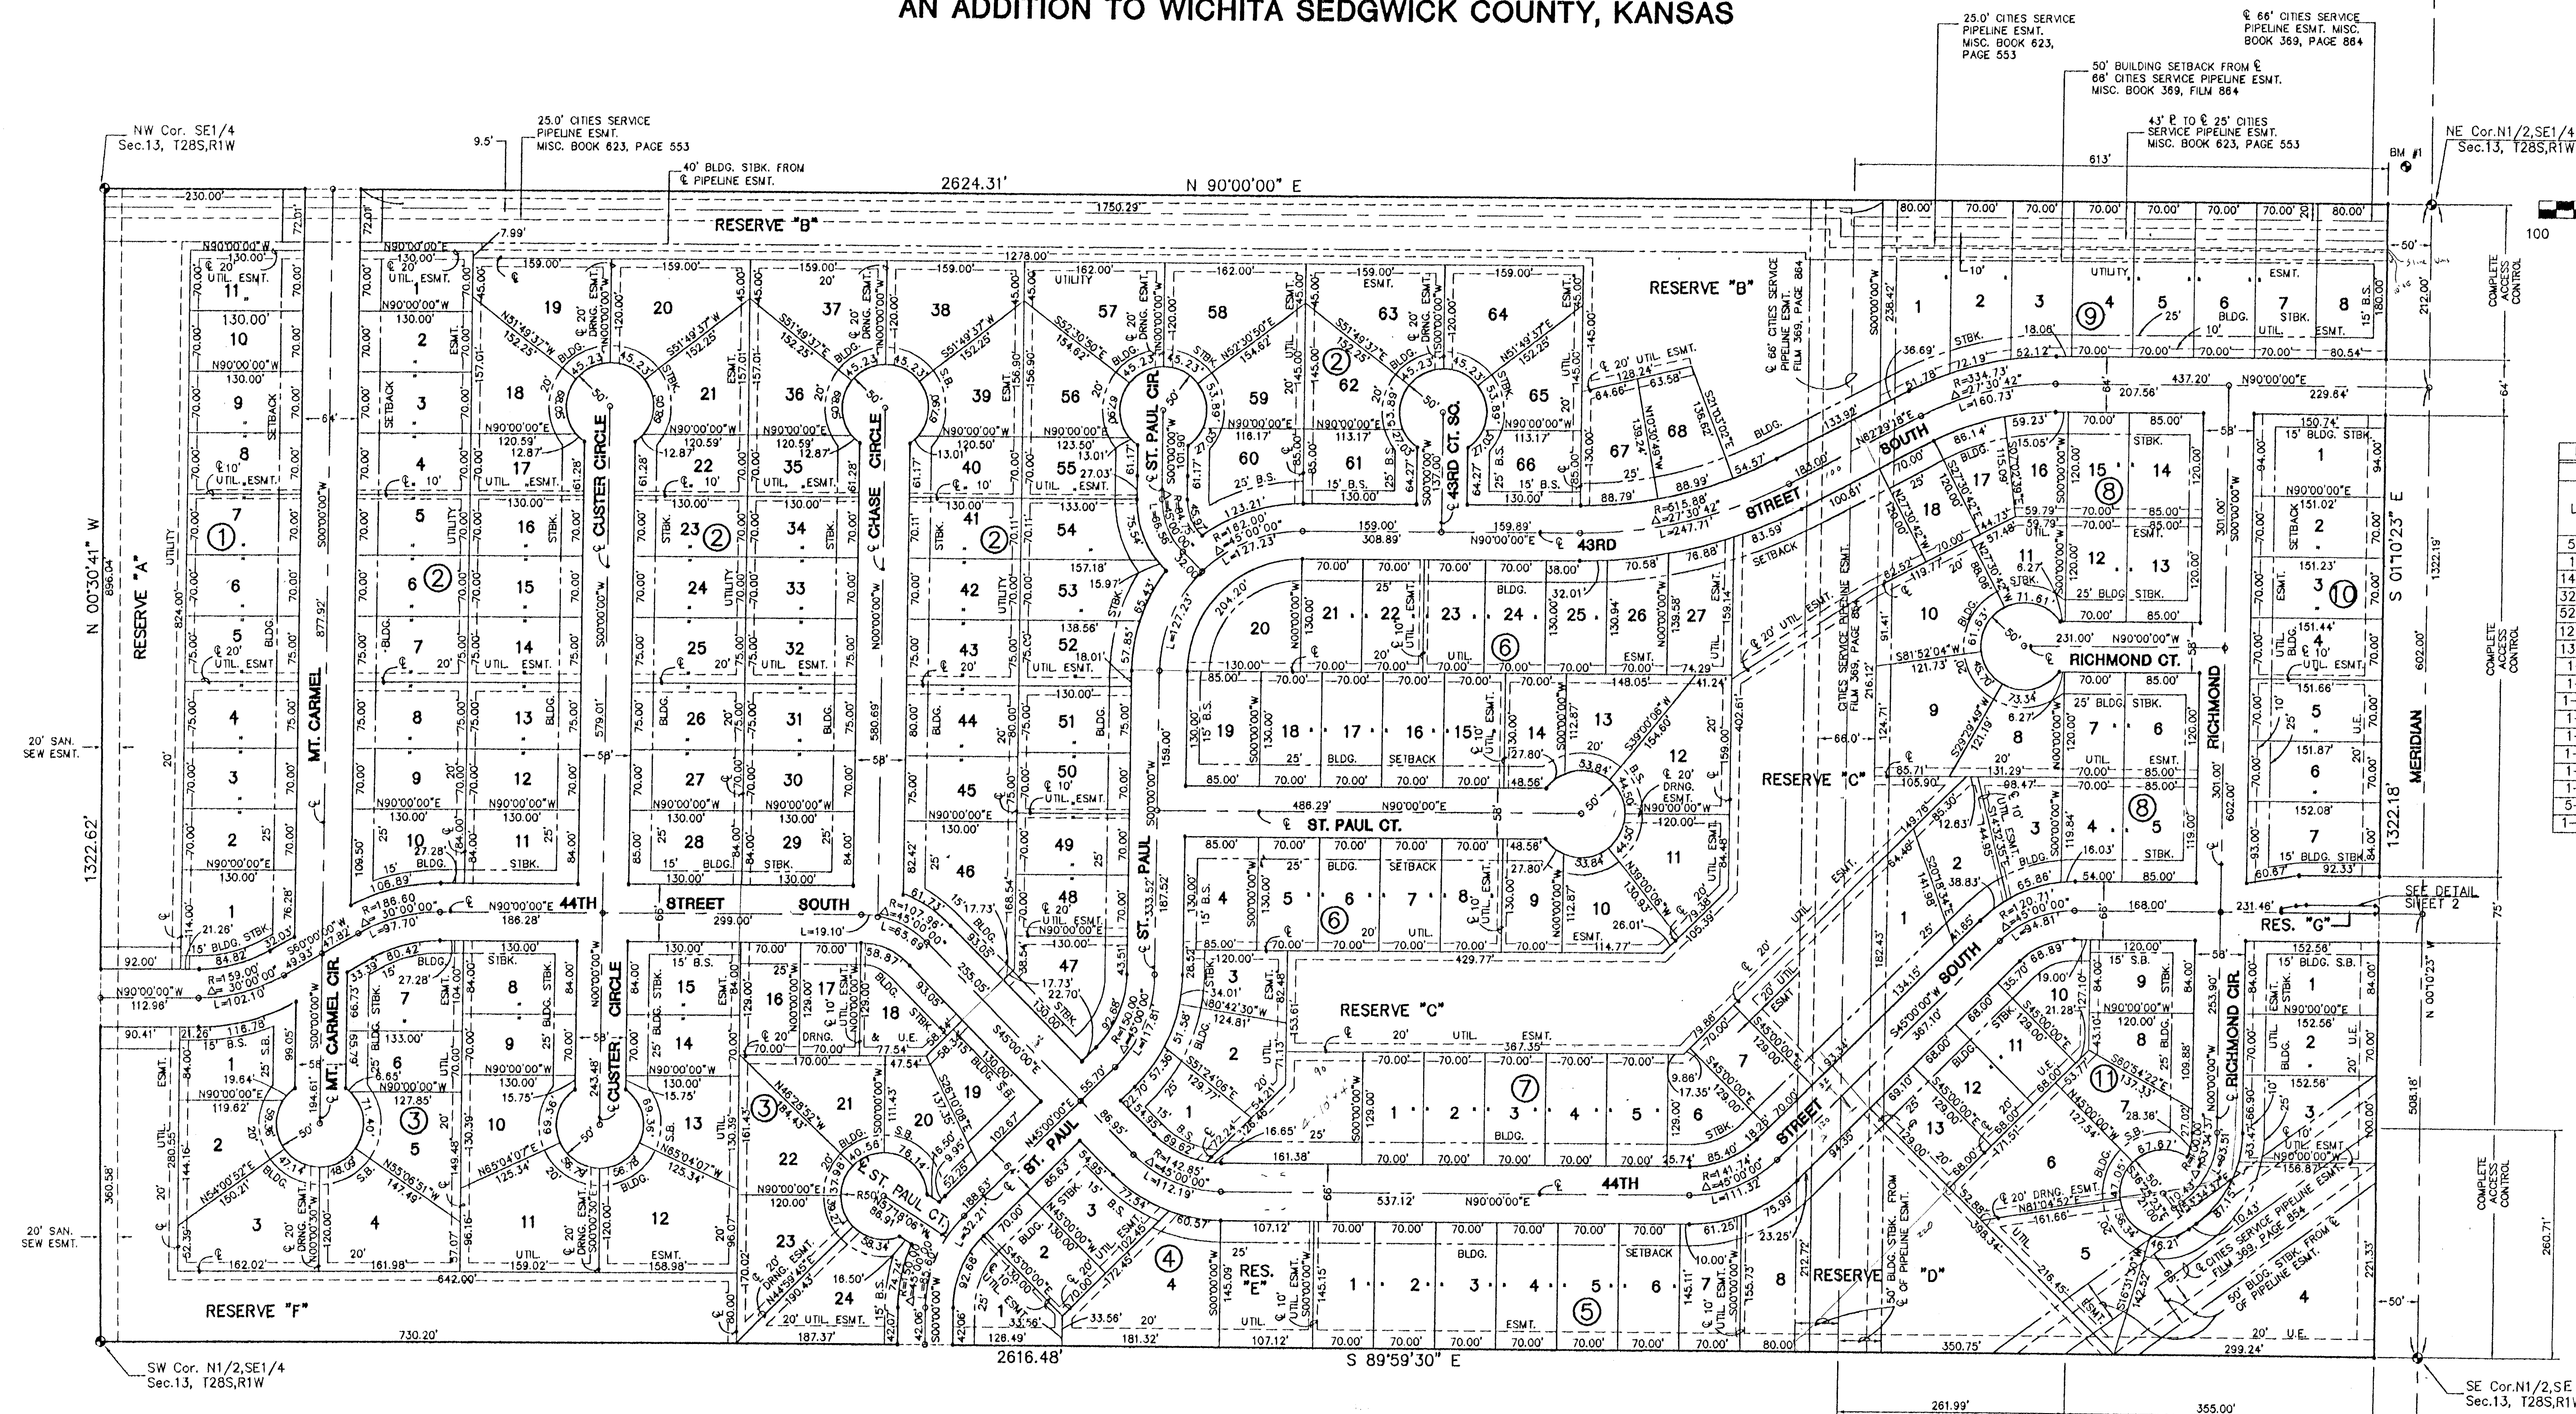

THE LEGACY
58-05 03-01
PC 91-6A 1/2