


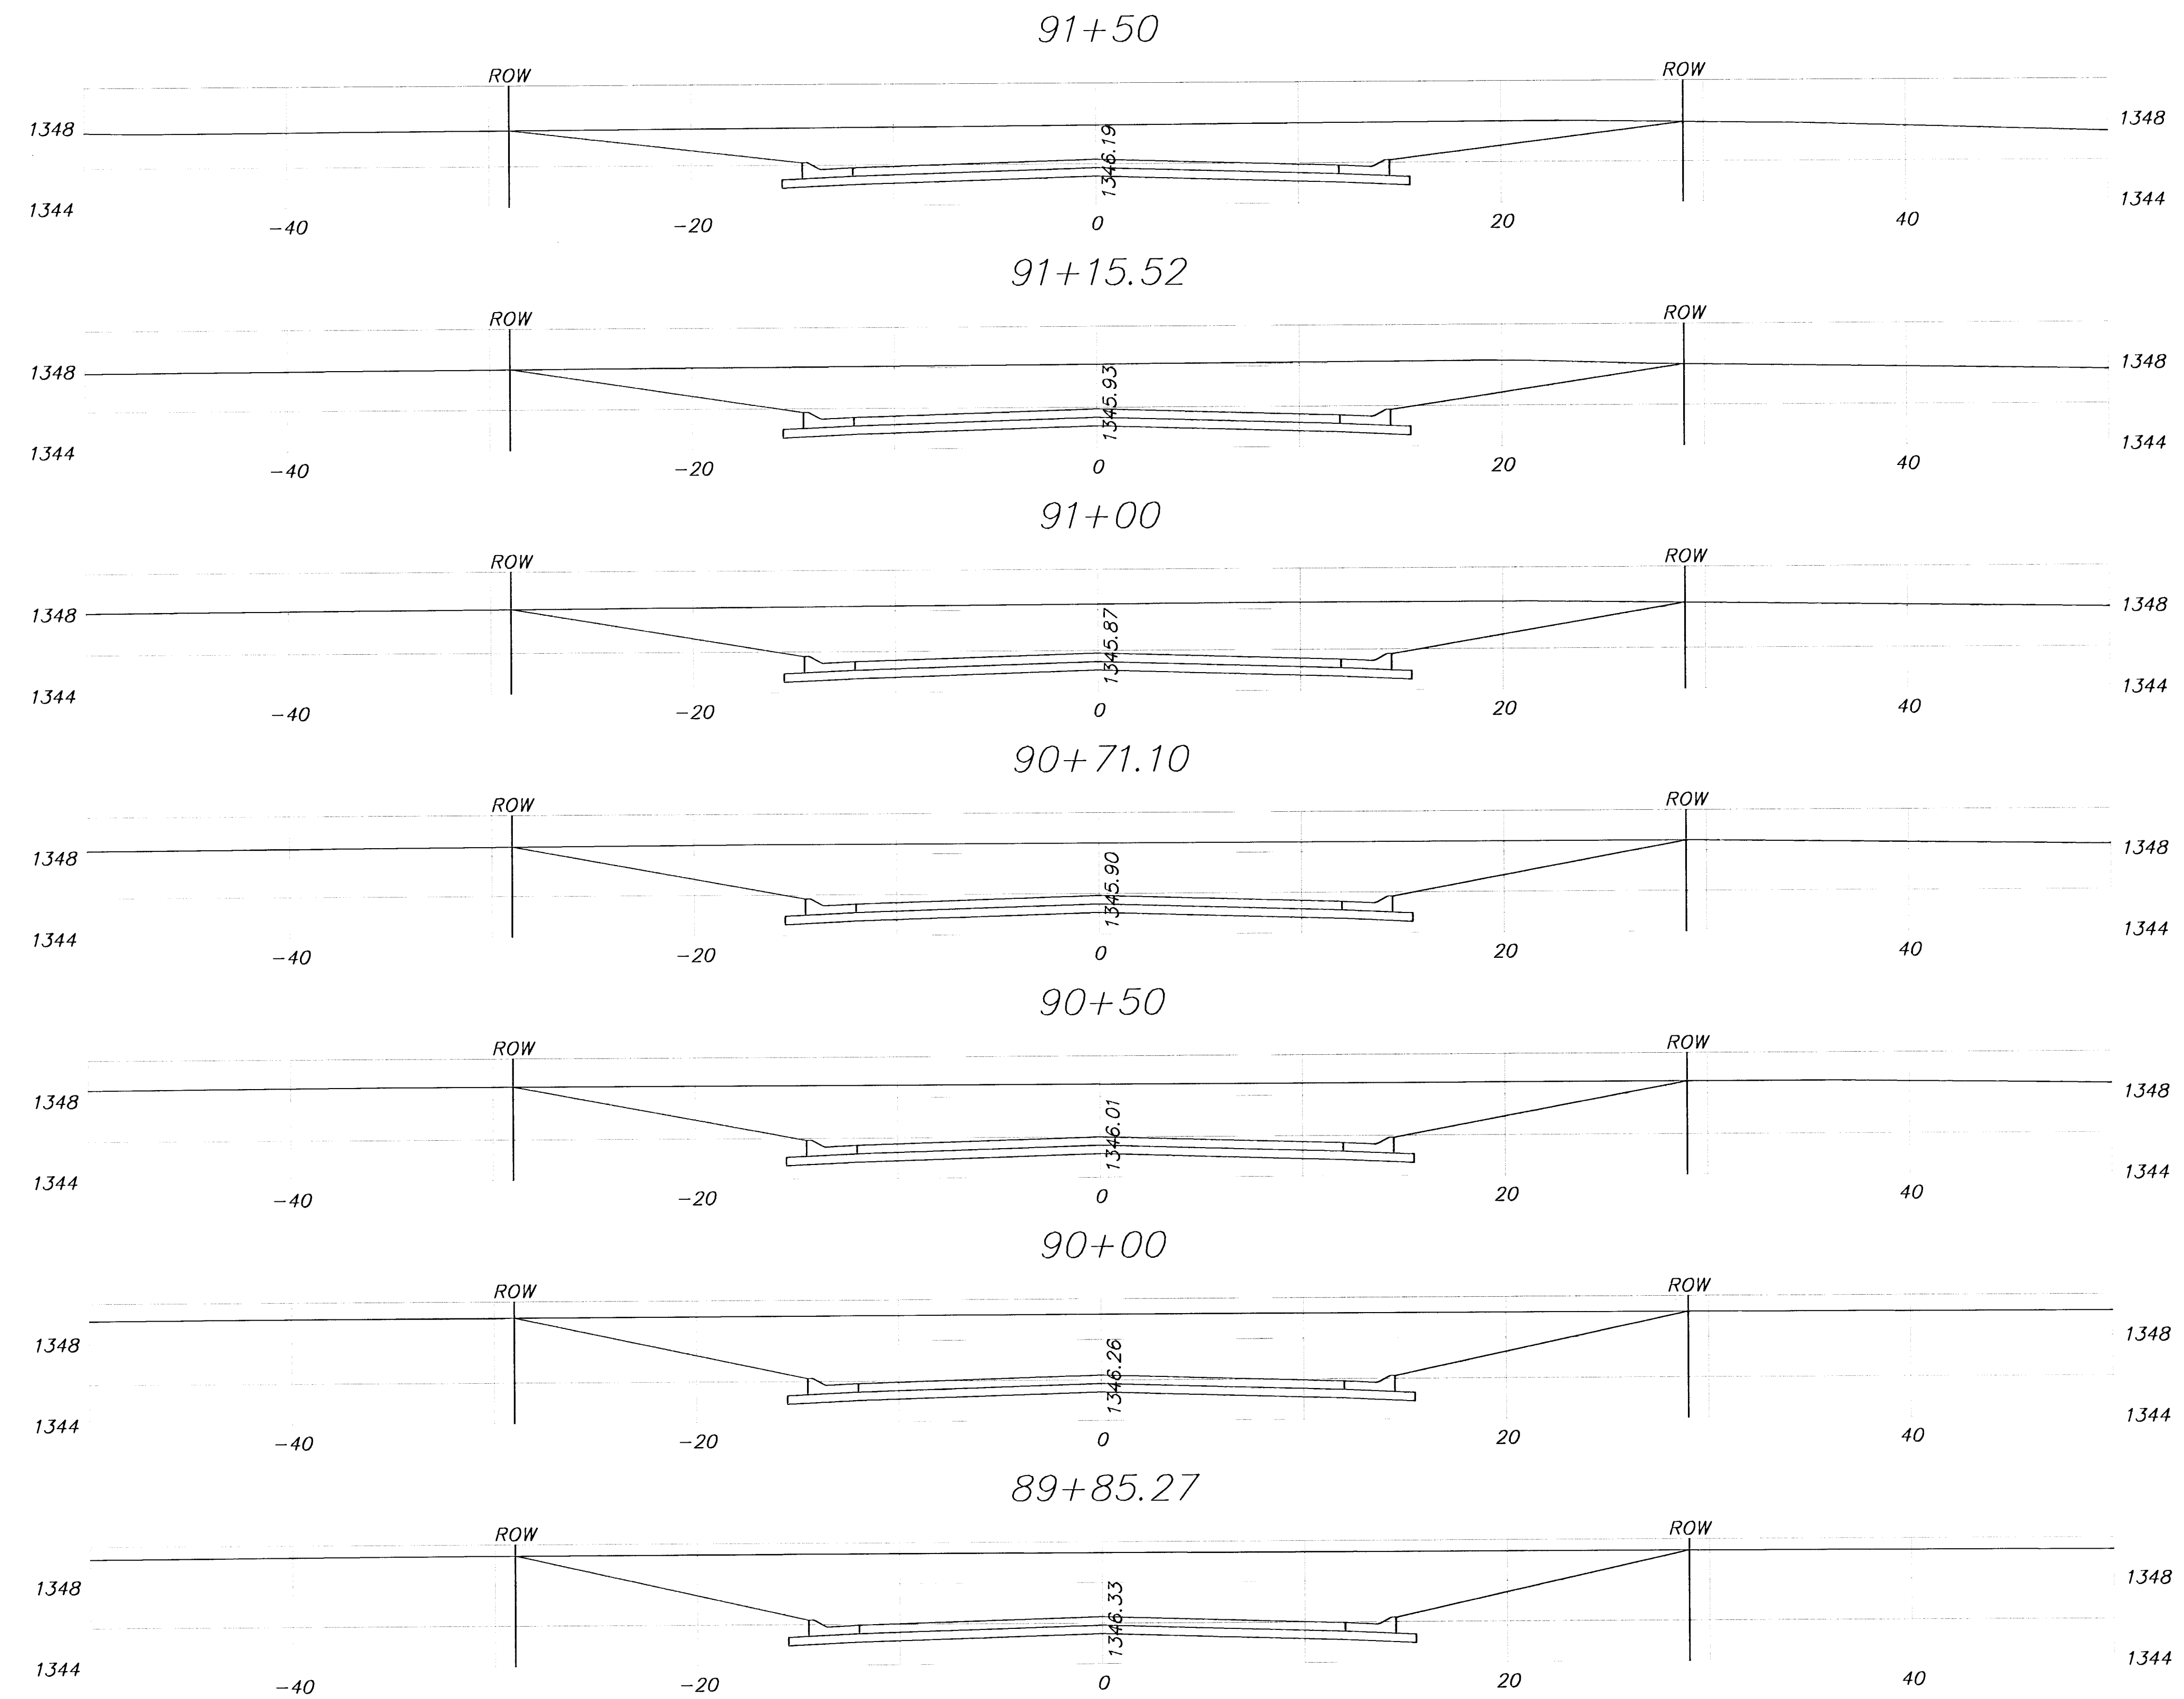

Smithmoor 10th Addition
Funston
Wichita, Kansas



516 S. Market,
Wichita, KS 67202

PROJECT NUMBER
472-83498

KEM NO.	FILE	DATE	SHEET
01083	points		17
DESIGN	DRAWN	REVISED	OF
	RR		24