


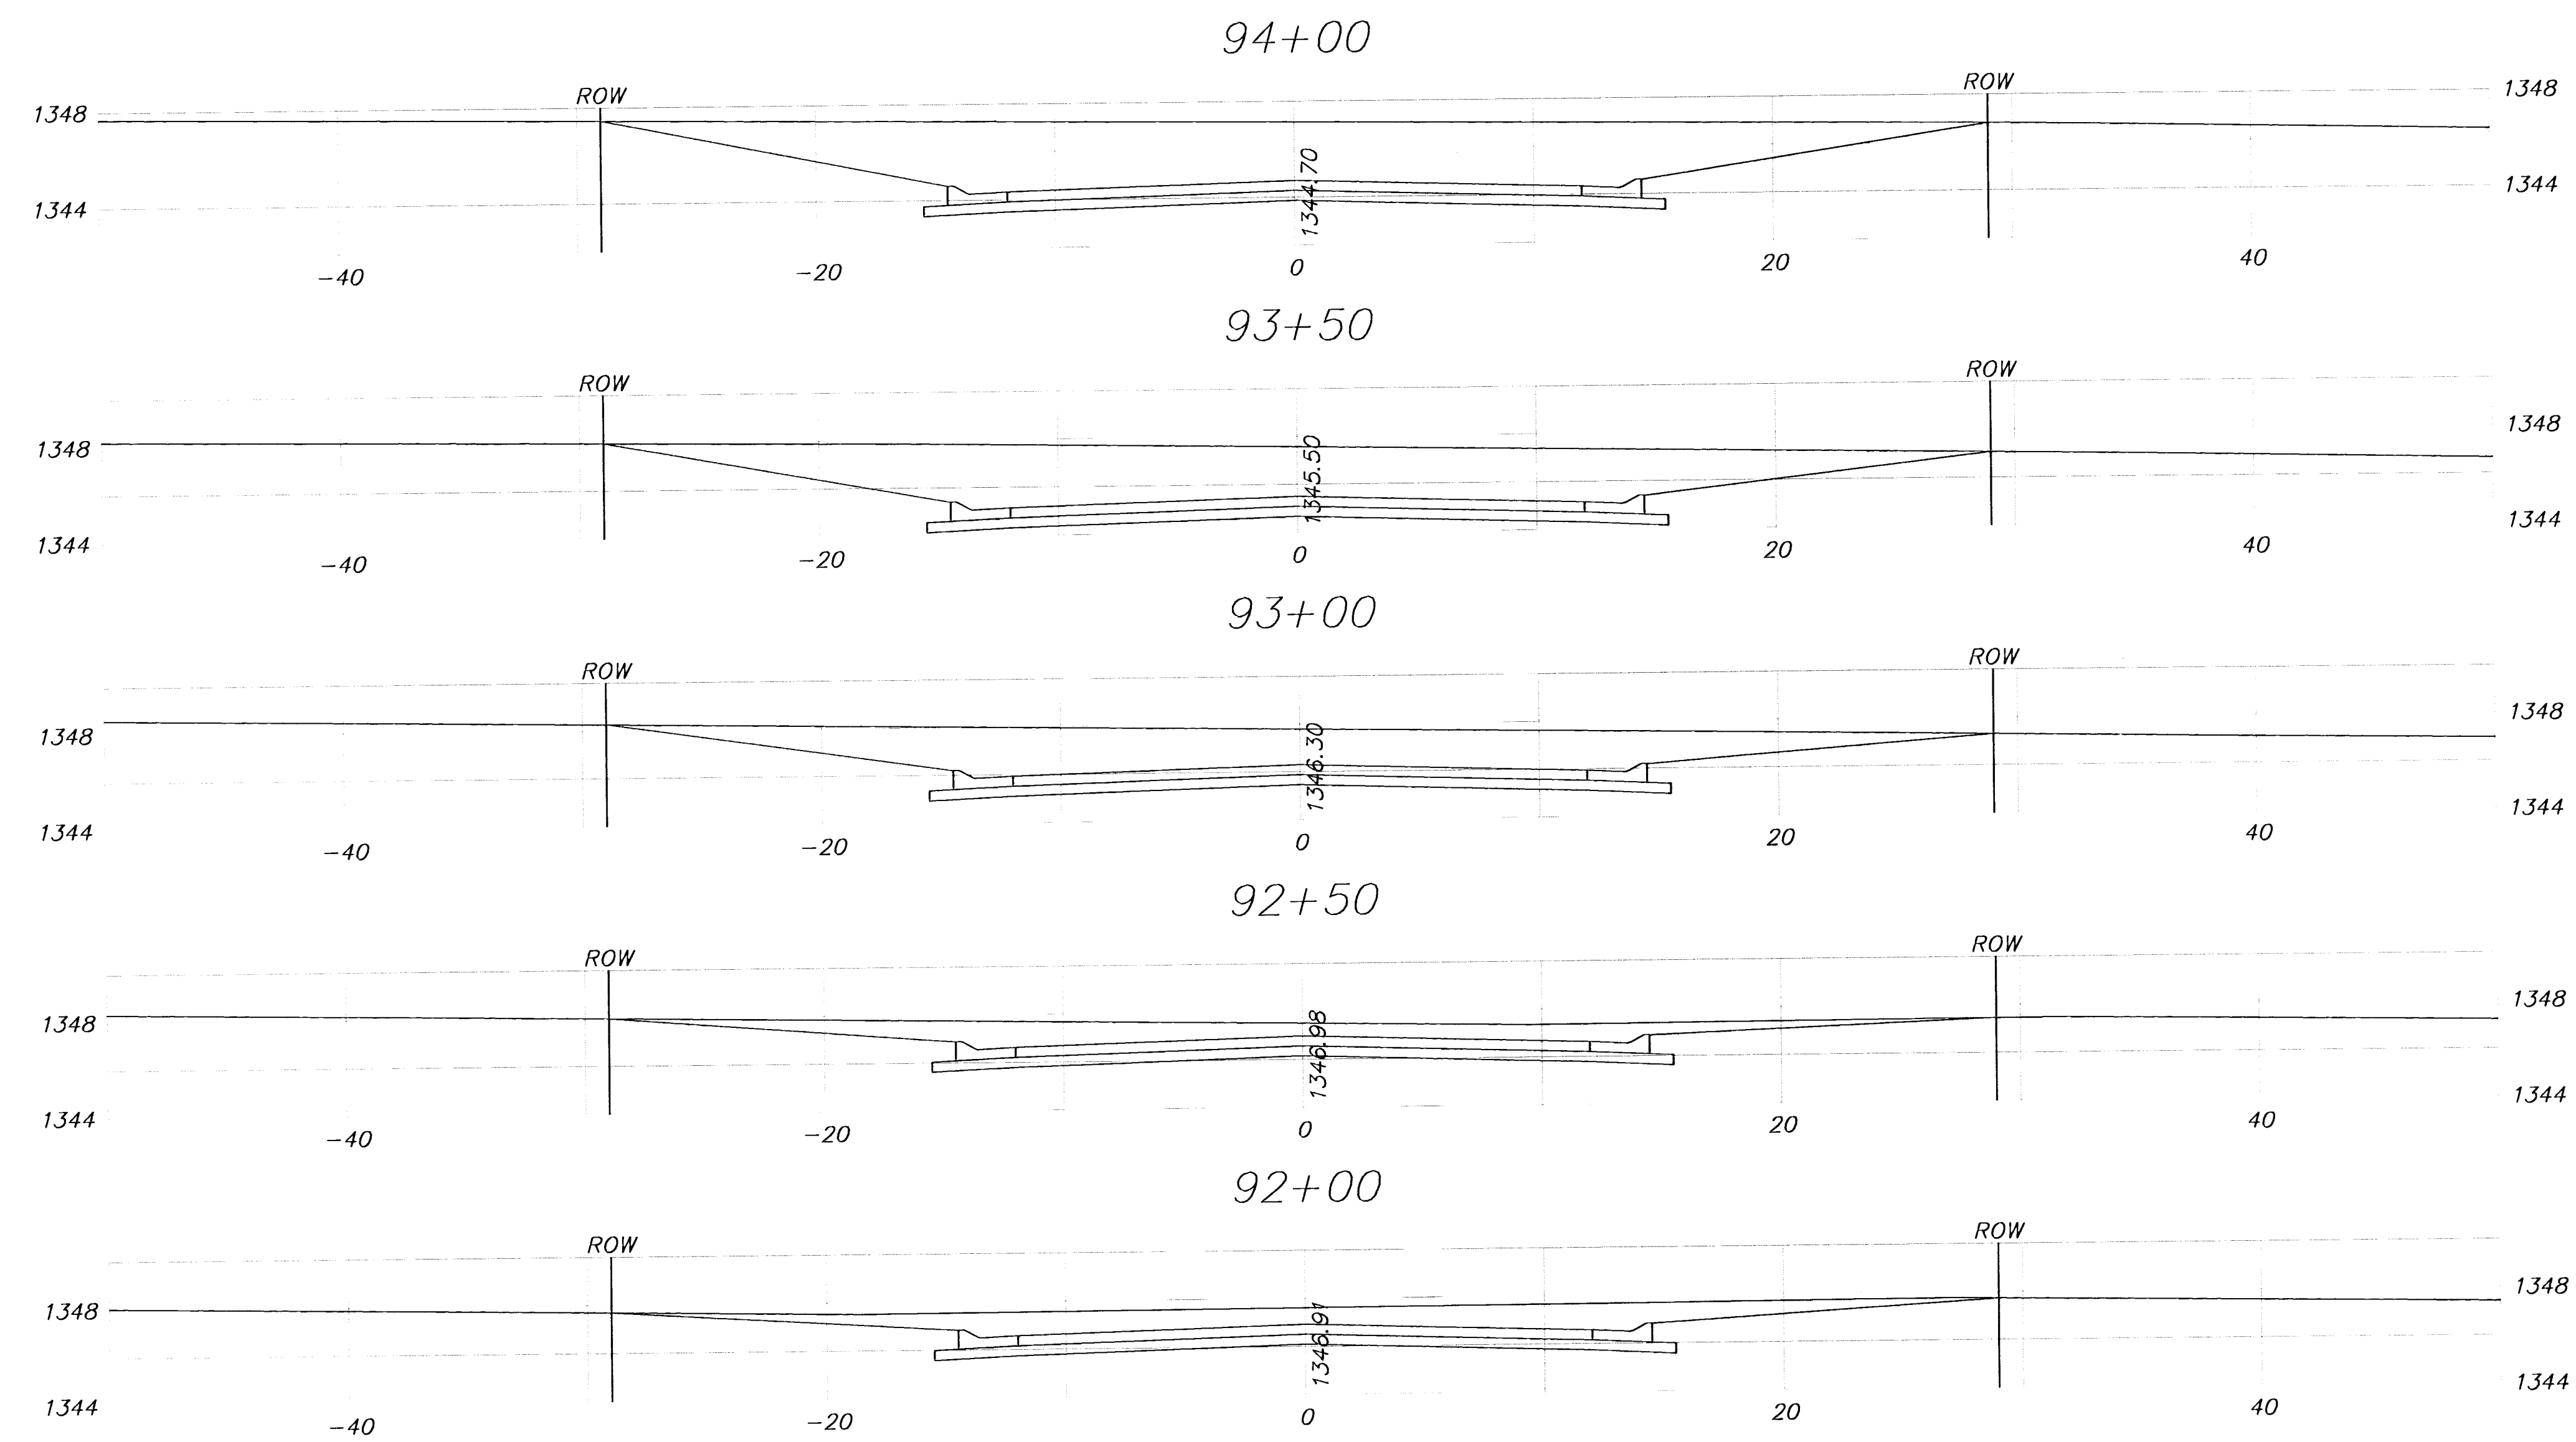

Smithmoor 10th Addition
Funston
Wichita, Kansas



PROJECT NUMBER			
472-83498			
REV. NO. 01083	FILE points	DATE	SHEET 18
DESIGN	DRAWN RR	REVISED	OF 24