


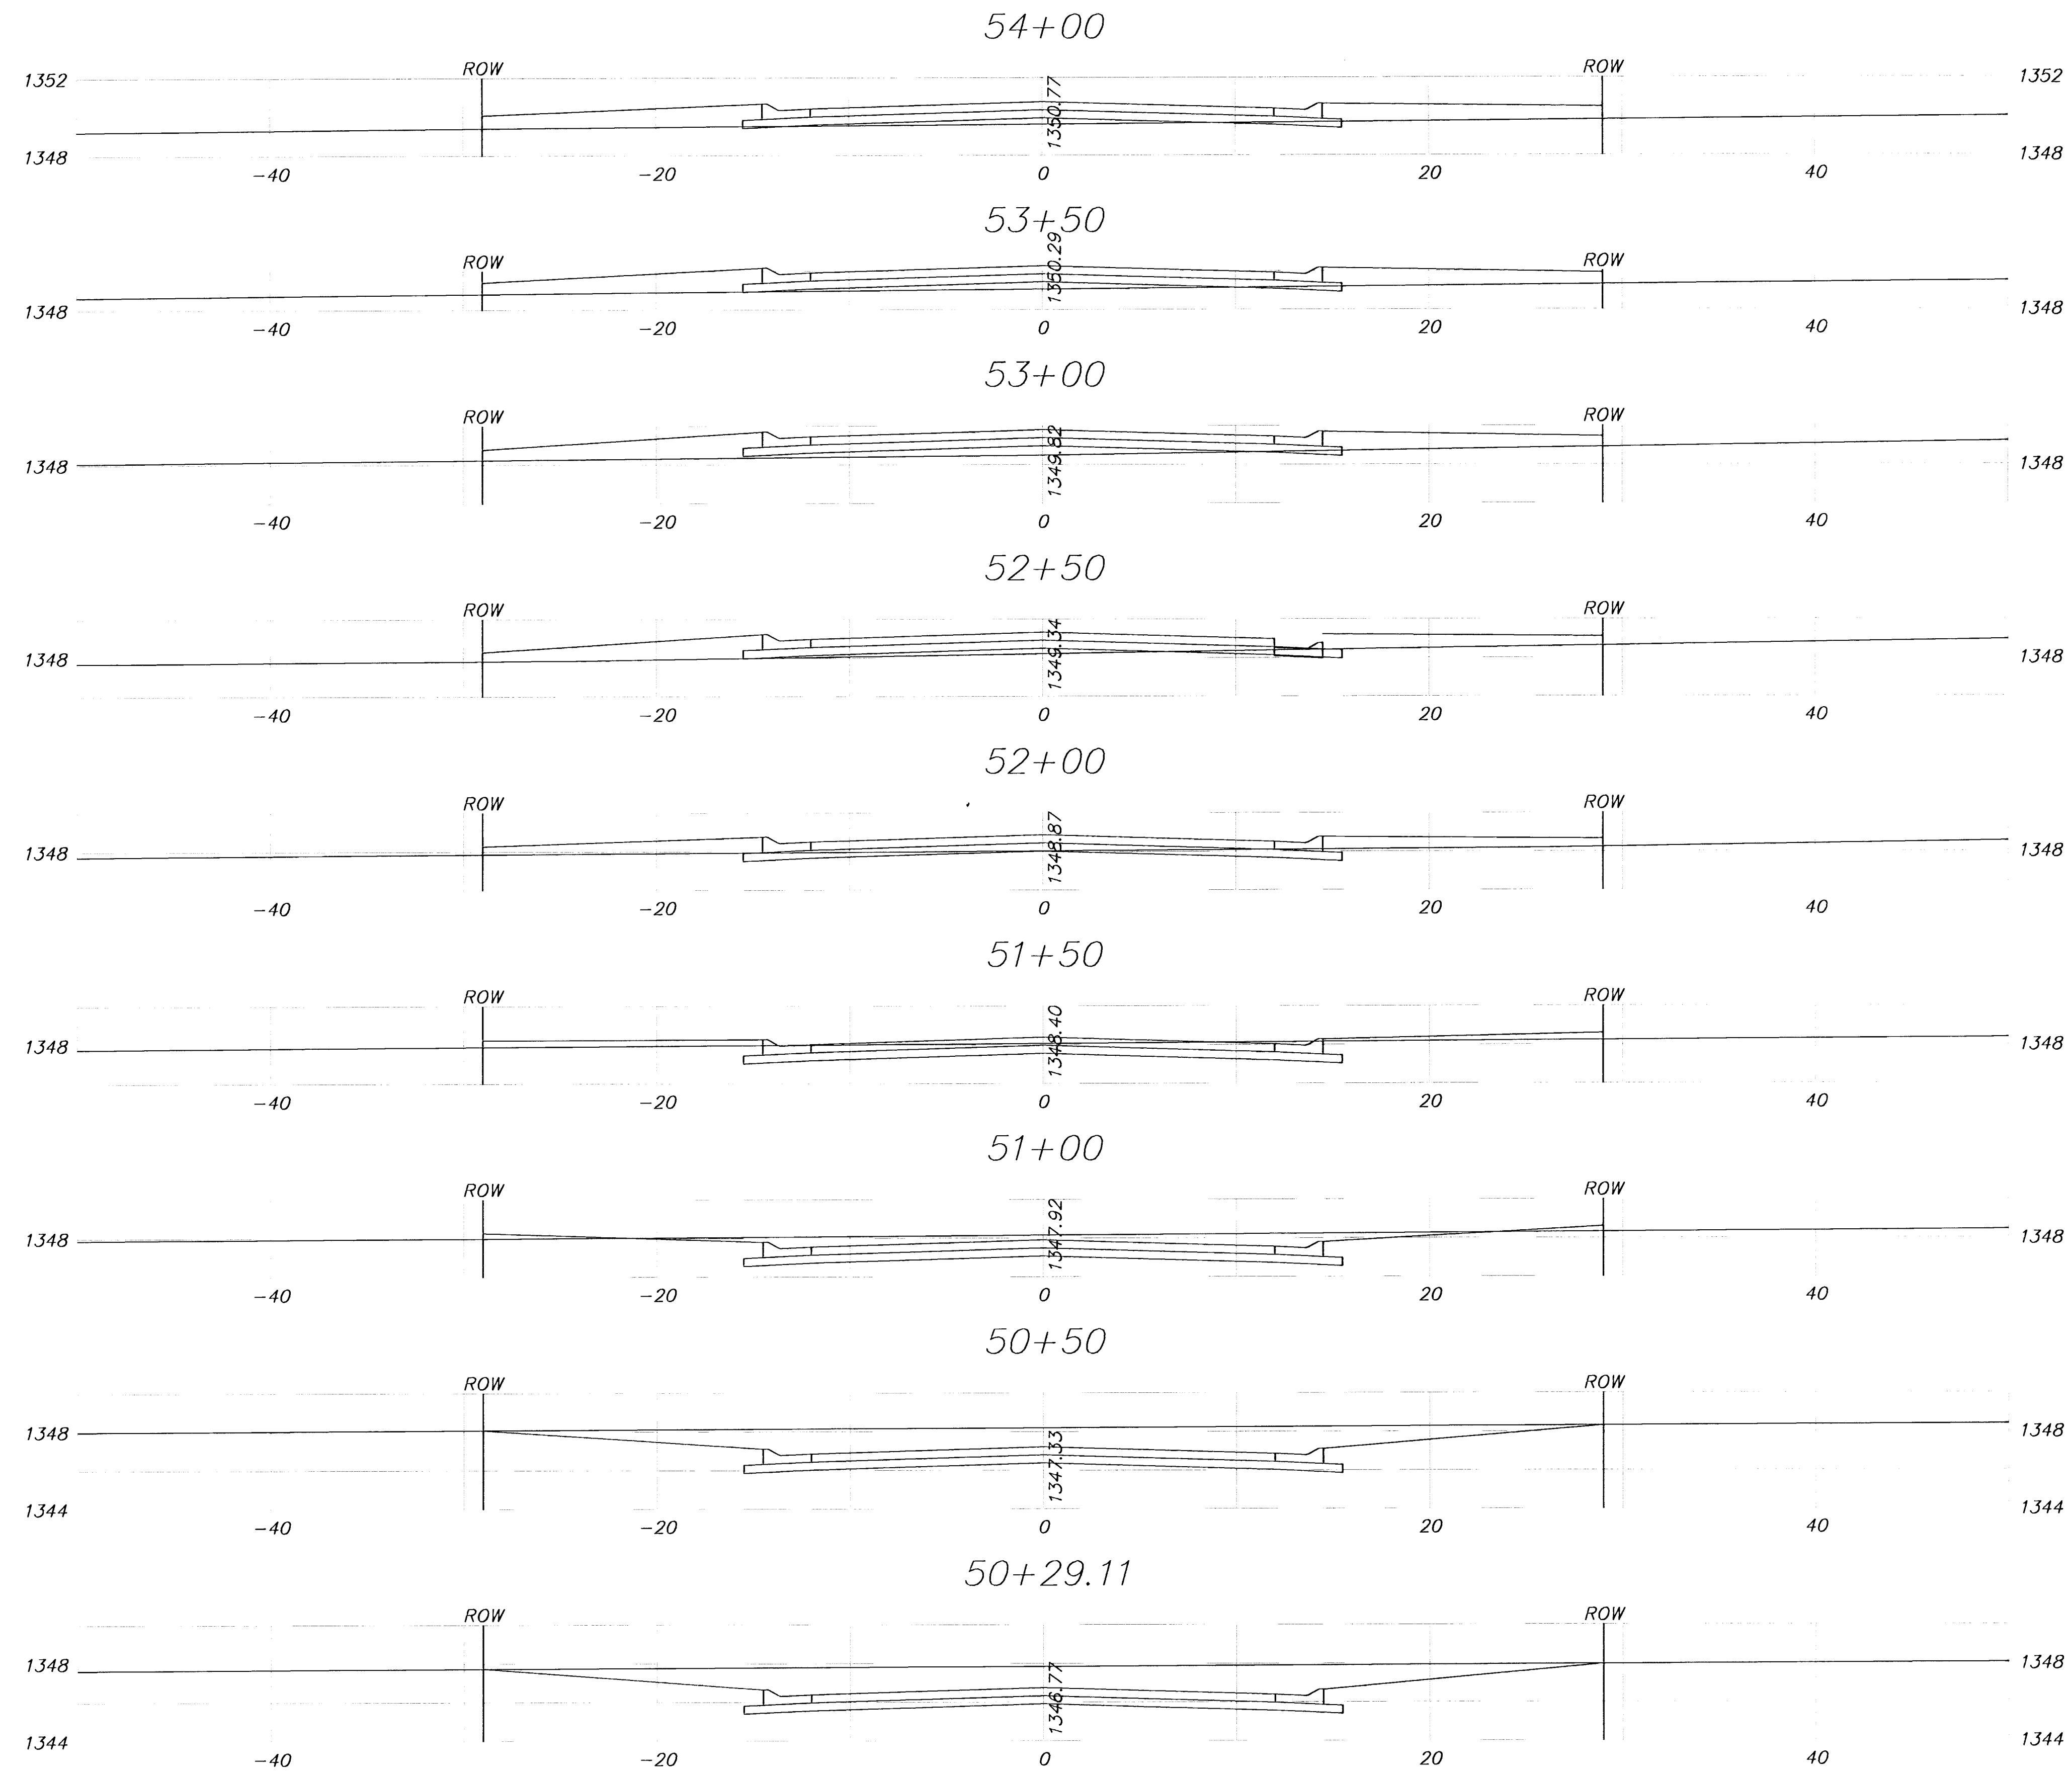

Smithmoor 10th Addition
Pierce Circle
Wichita, Kansas



PROJECT NUMBER 472-83498			
KEM NO. 01083	FILE points	DATE	SHEET 20
DESIGN	DRAWN RR	REVISED	OF 24