


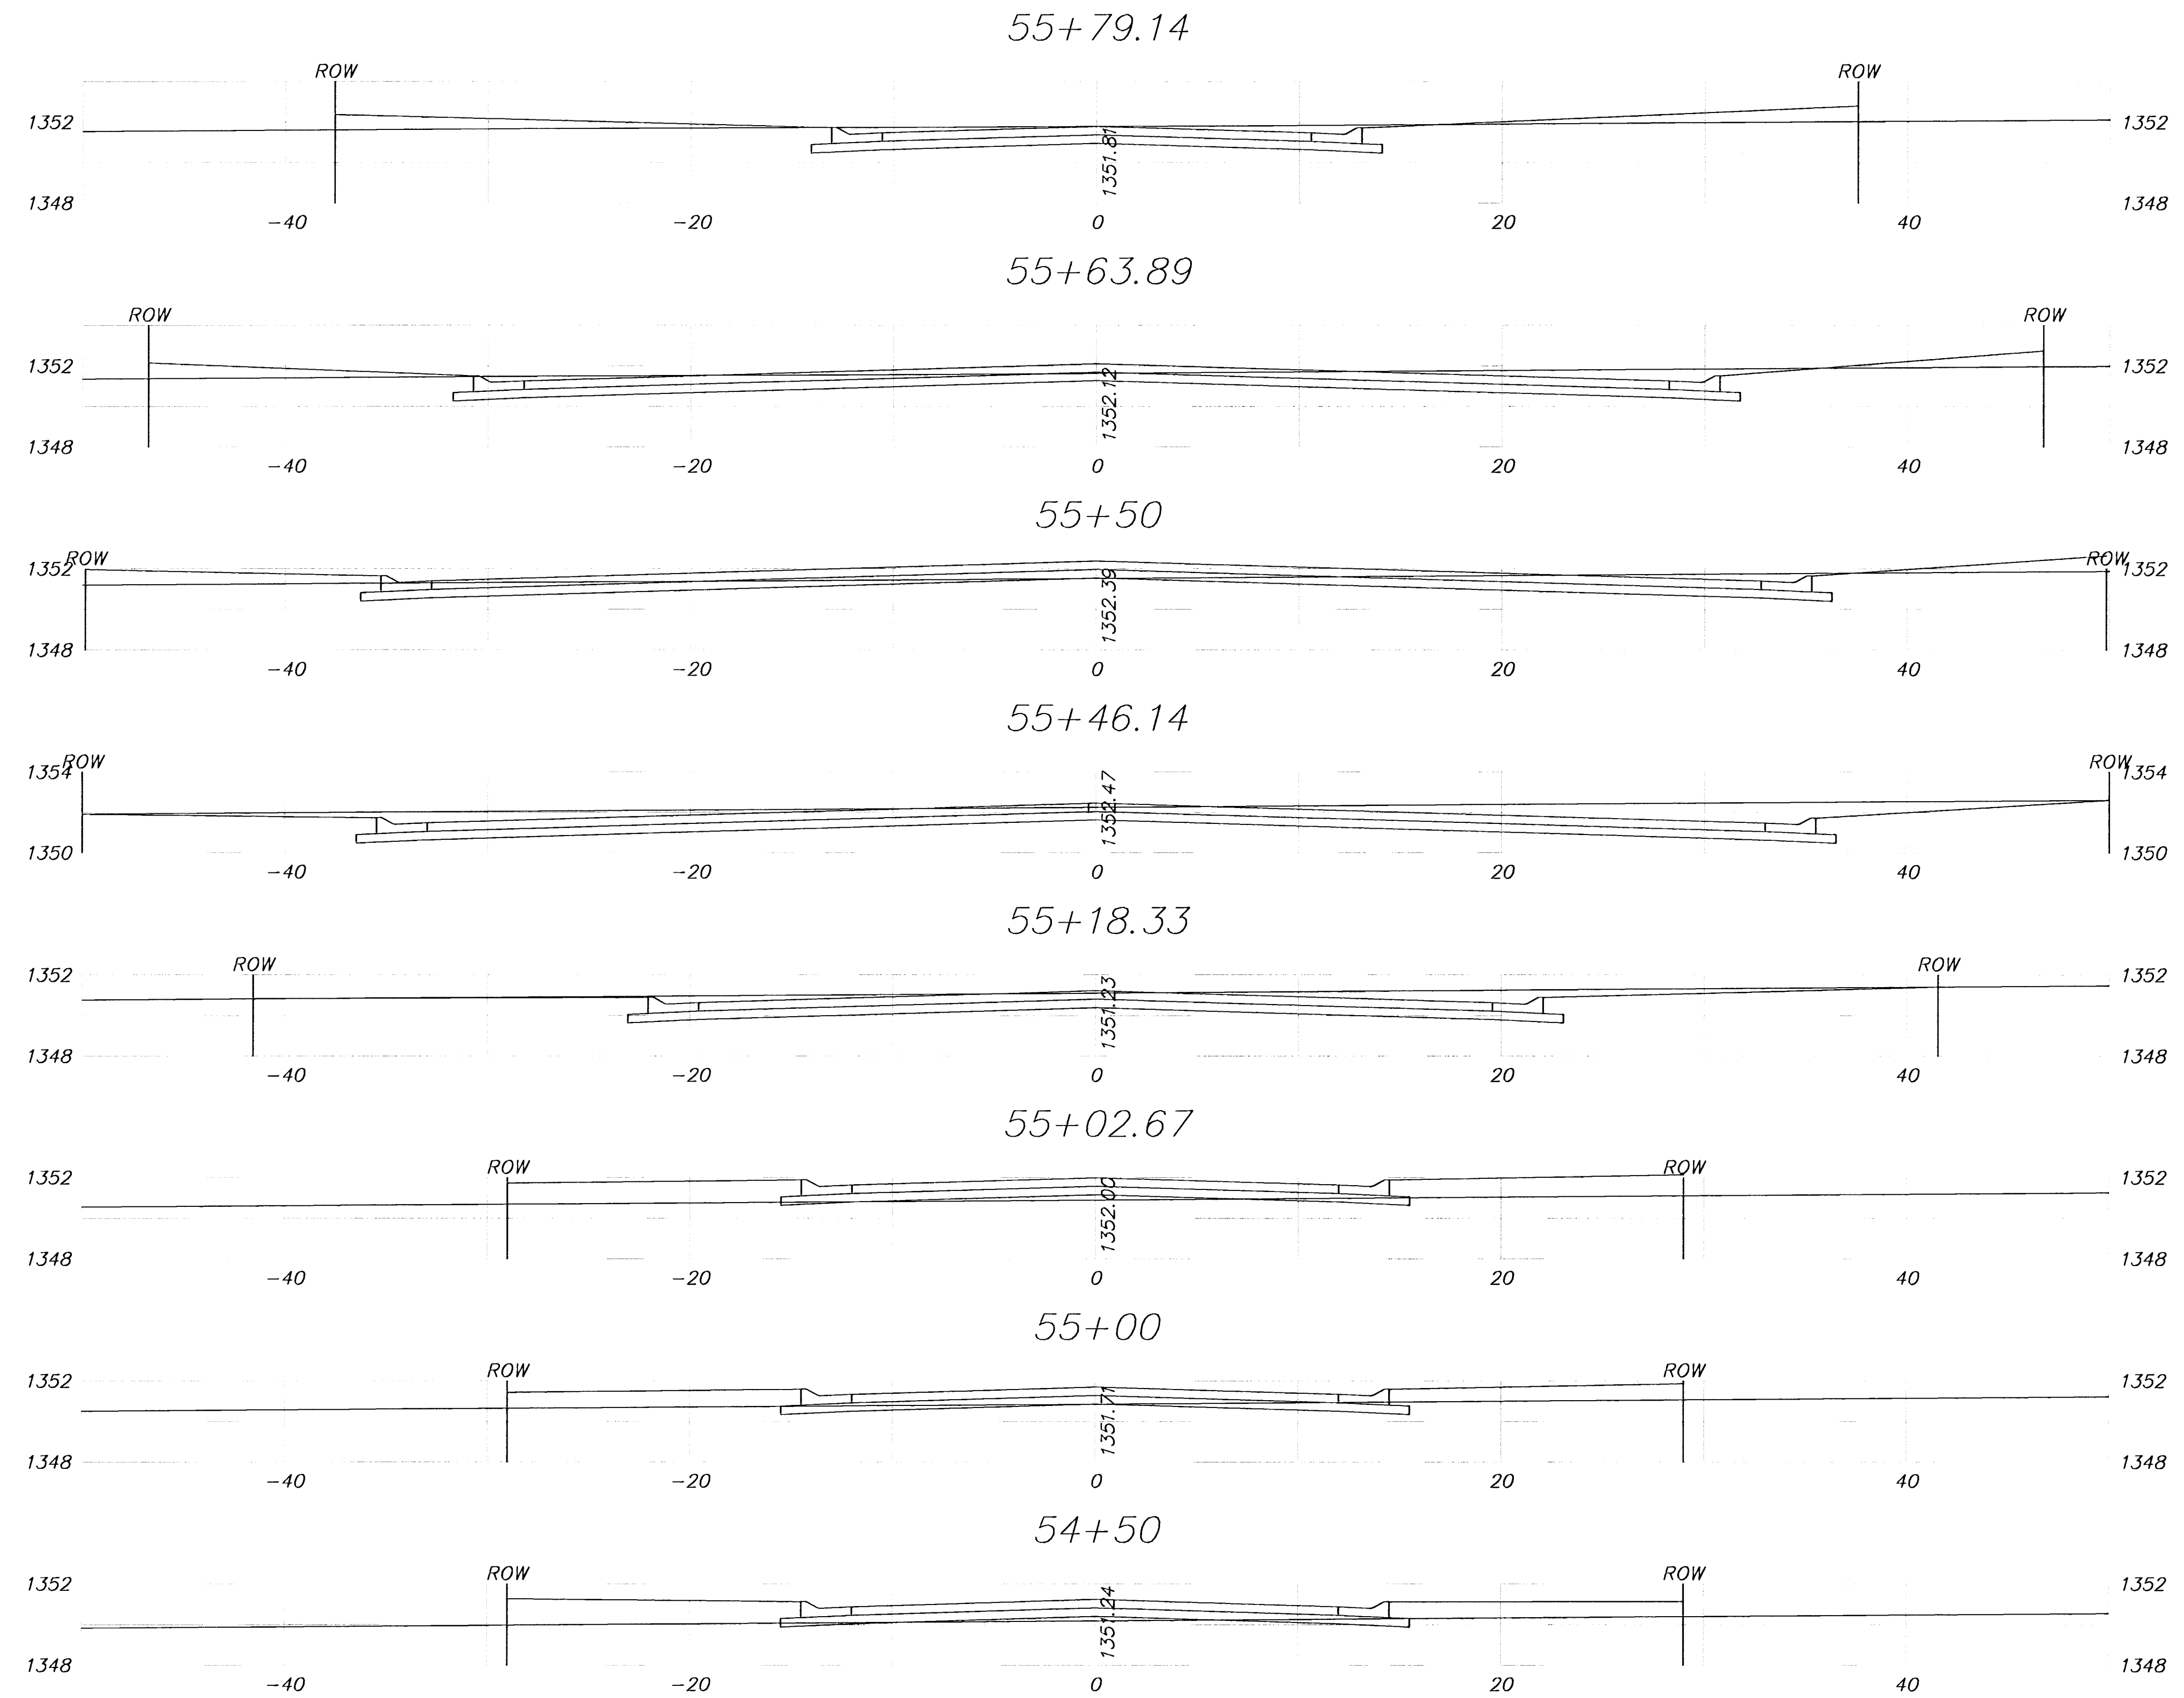

Smithmoor 10th Addition
Pierce Circle
Wichita, Kansas



516 S. Market,
Wichita, KS 67202

316/284-0242

PROJECT NUMBER
472-83498

KEY NO.	FILE	DATE	SHEET
01083	points		21
DESIGN	DRAWN	REVISED	OF
	RR		24