


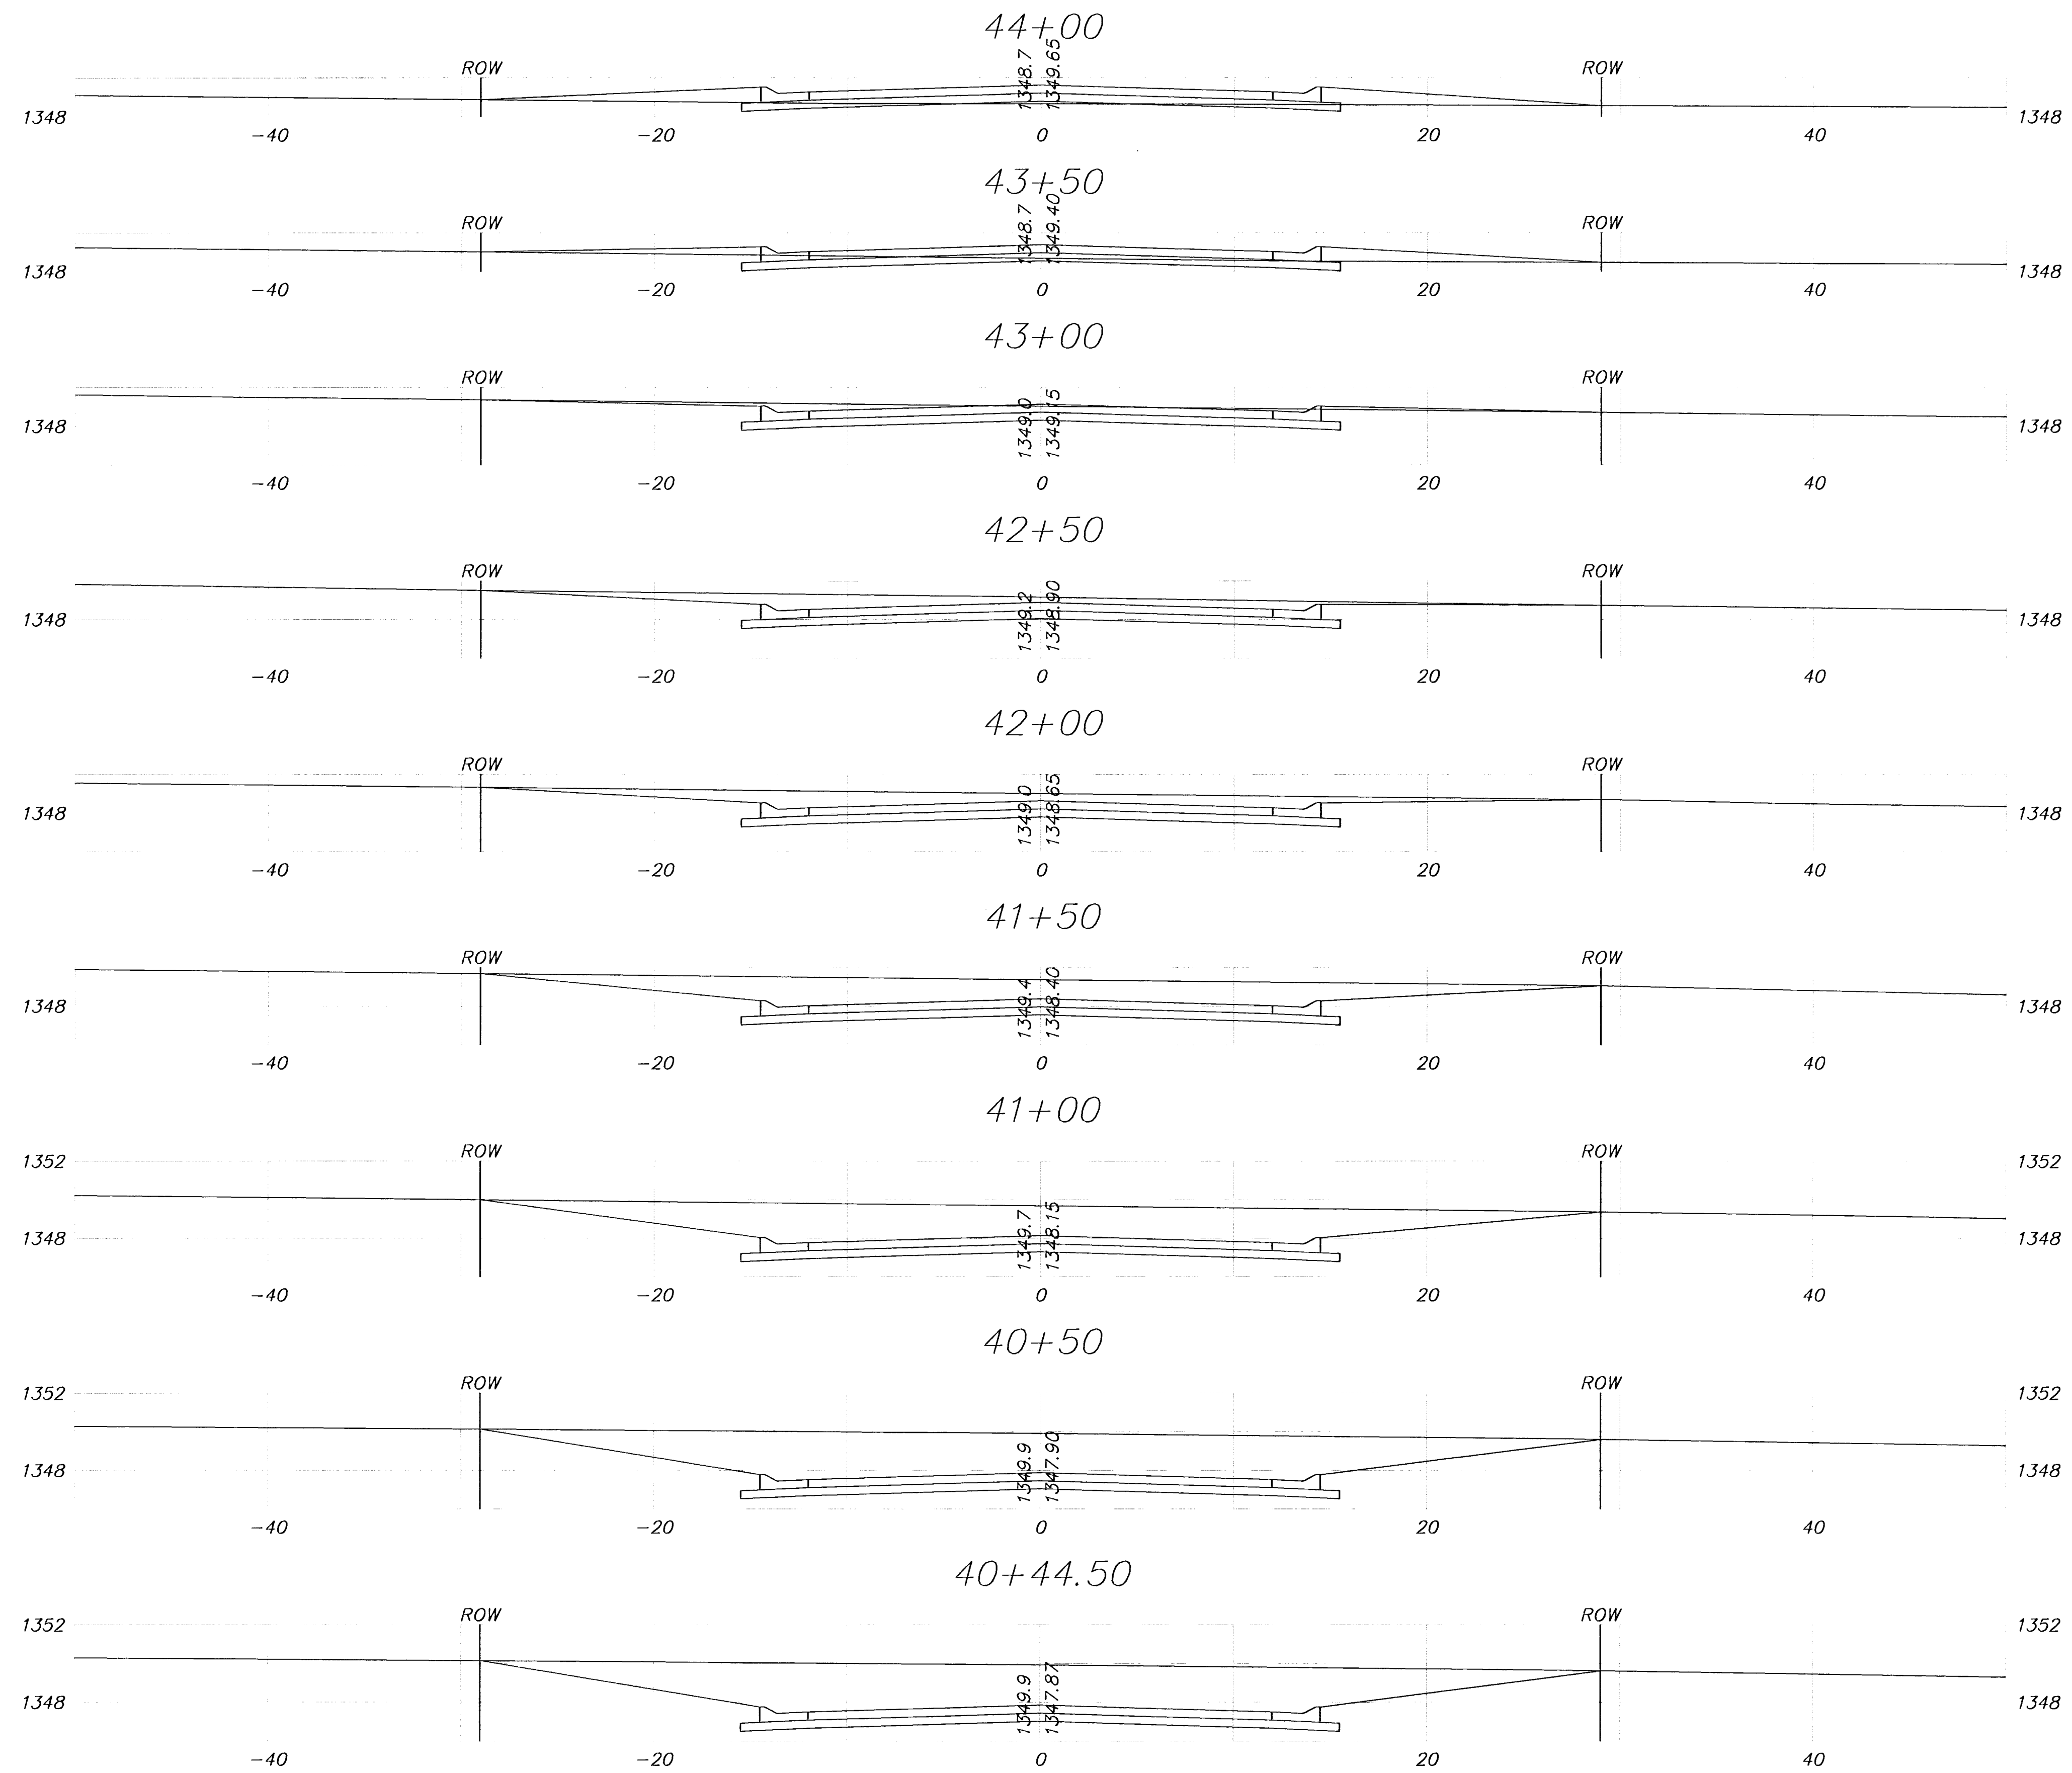

Smithmoor 10th Addition
Leanne Lane
Wichita, Kansas



516 S. Market,
Wichita, KS 67202

316/264-0242

PROJECT NUMBER 472-83498			
REV NO. 01083	FILE points	DATE	SHEET 22
DESIGN	DRAWN RR	REVISED	OF 24