


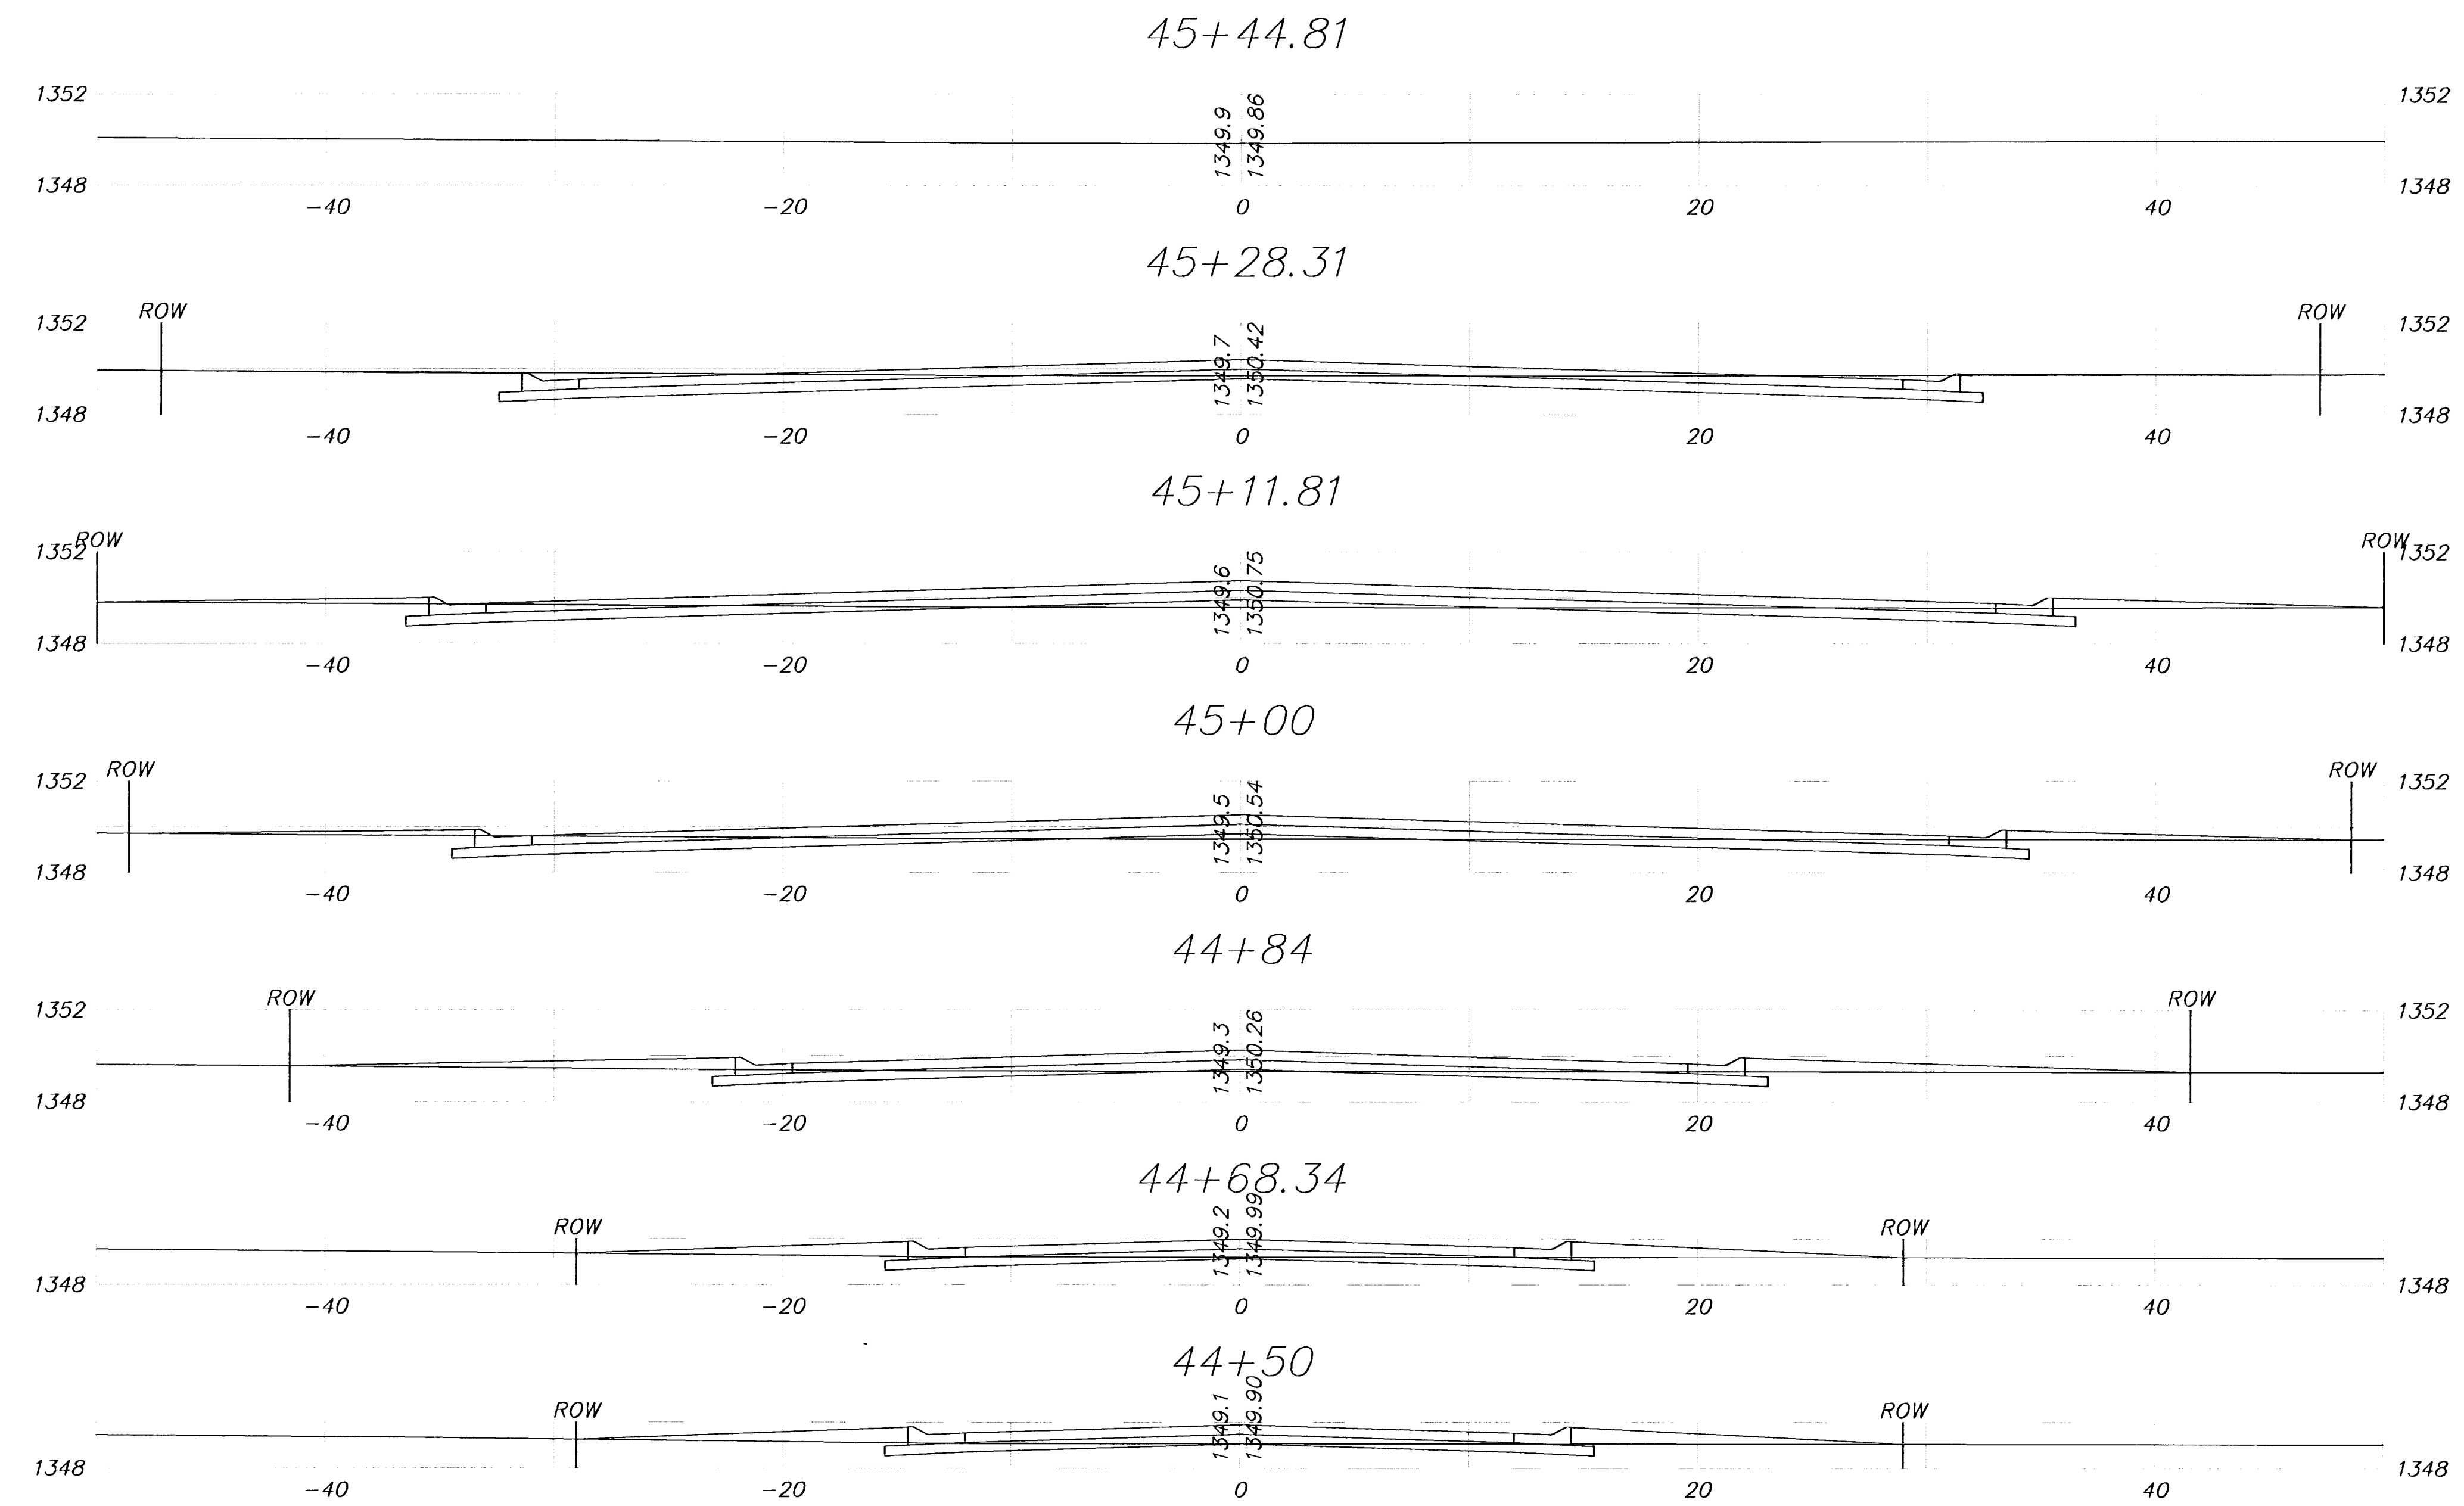

Smithmoor 10th Addition
Leanne Lane
Wichita, Kansas



PROJECT NUMBER			
472-83498			
KEM NO. 01083	FILE points	DATE	SHEET 23
DESIGN	DRAWN RR	REVISED	OF 24