


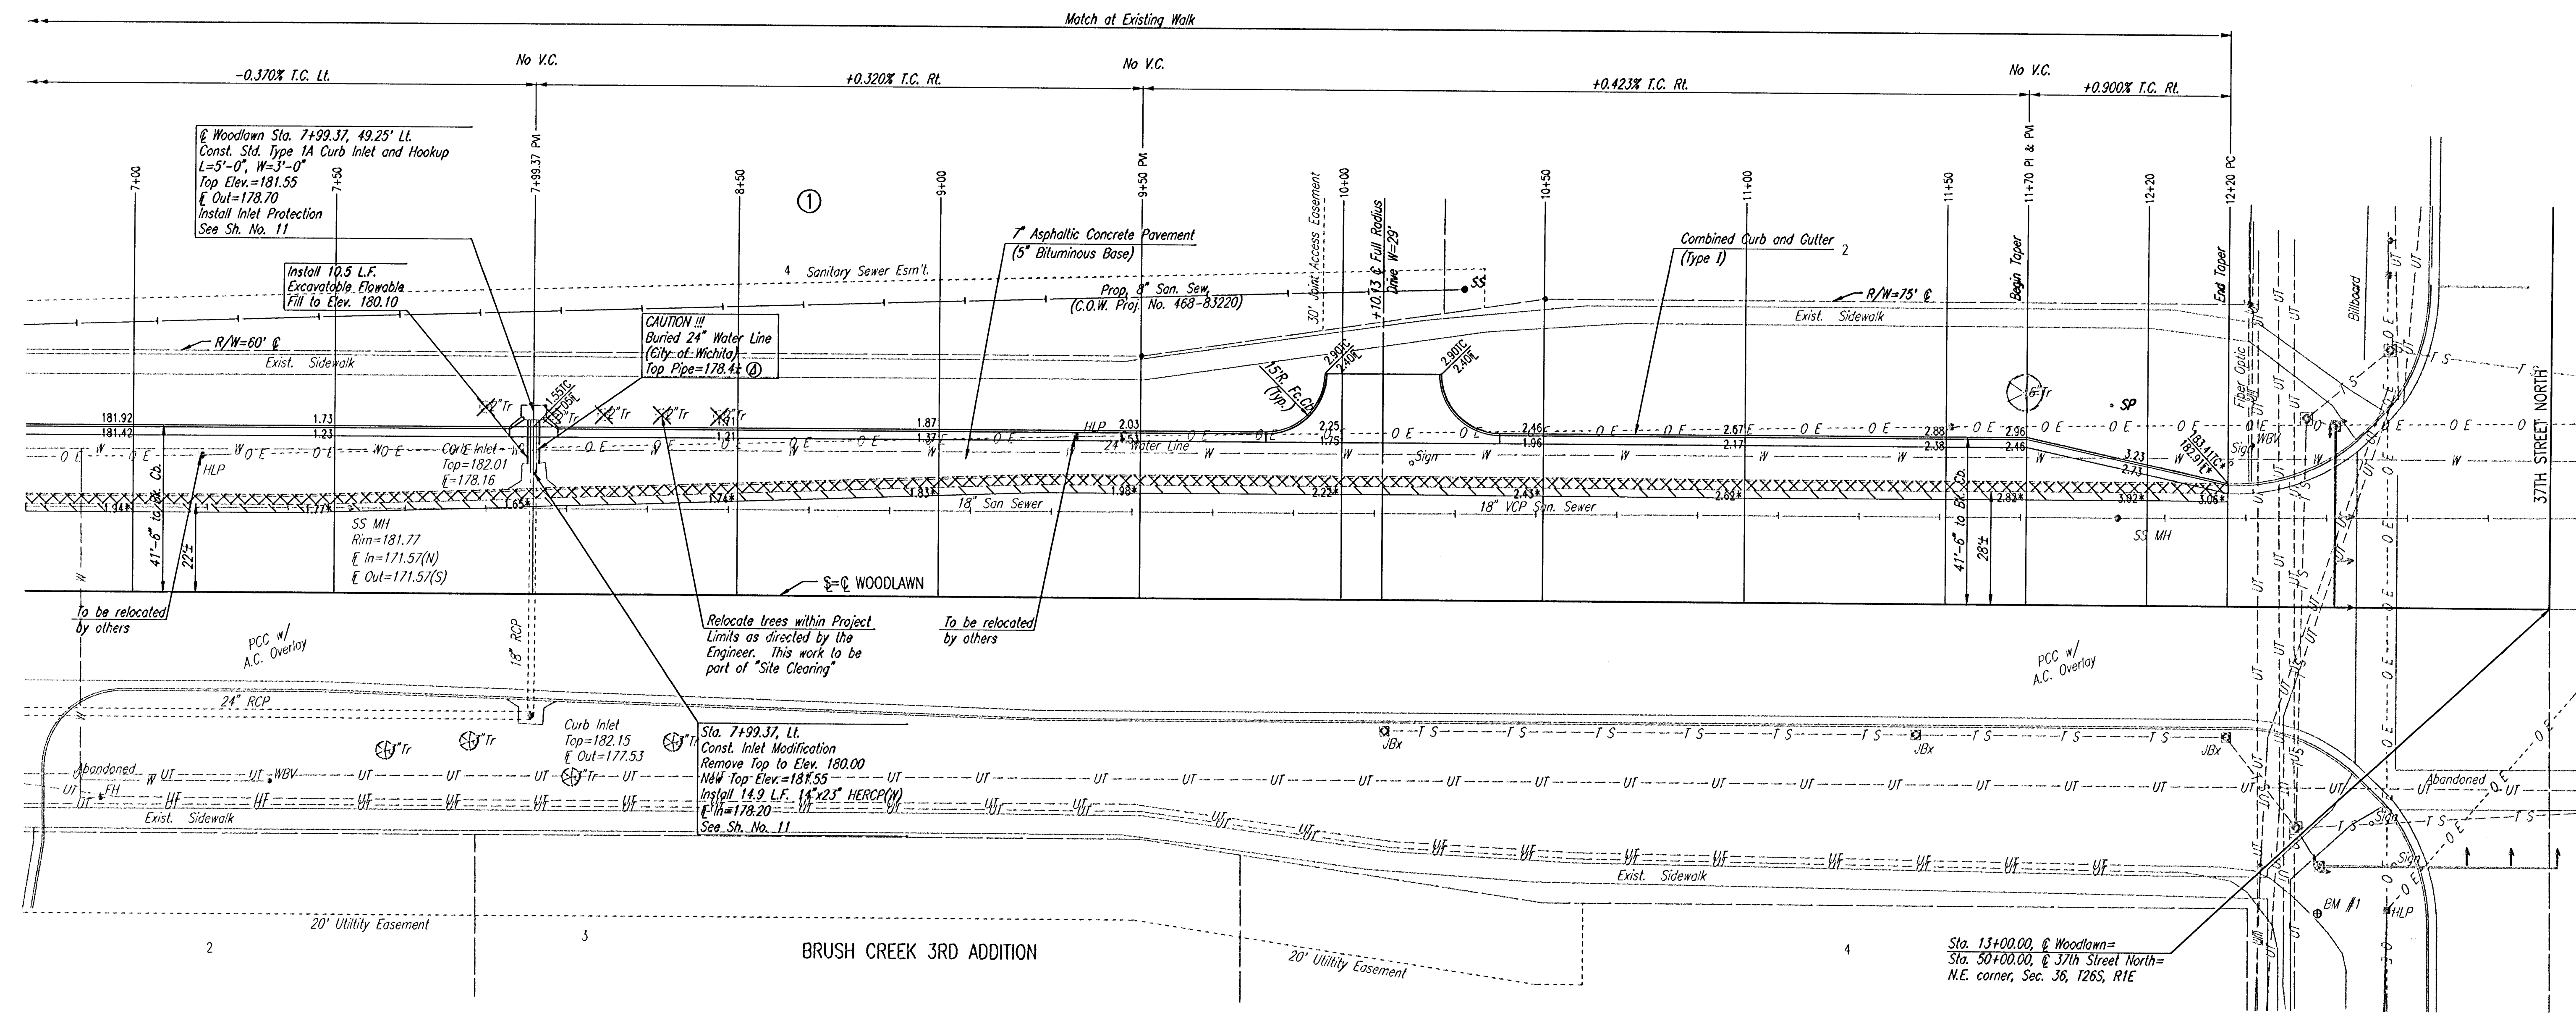

SCALE: 1"=20'

PROJECT NO.	SHEET NO.	TOTAL SHEETS
472-83329	5	23



Ⓐ - CONTRACTOR SHALL EXCAVATE THE EXISTING 24\"/>

- CURB AND GUTTER REMOVAL
- SAW CUT, REMOVE, AND REPLACE SURFACE COURSE
- * MATCH EXISTING

WOODLAWN

WOODLAWN

STA. 7+00.00 TO STA. 12+21.20

Professional Engineering Consultants, P.A.
303 S. TOPEKA • WICHITA, KANSAS 67202
316-262-2691 • FAX 316-262-3003

Designed by	DRC	Checked by	BER
Drawn by	DEP	Date	JULY, 2001
		Job No.	01034

DSNR: RMH OPER. DEP SCALE: 1"=20.00
Q:\2001\01034\WOODLAWN\WOODLAWN2 11-13-2001 01:17:32 am