


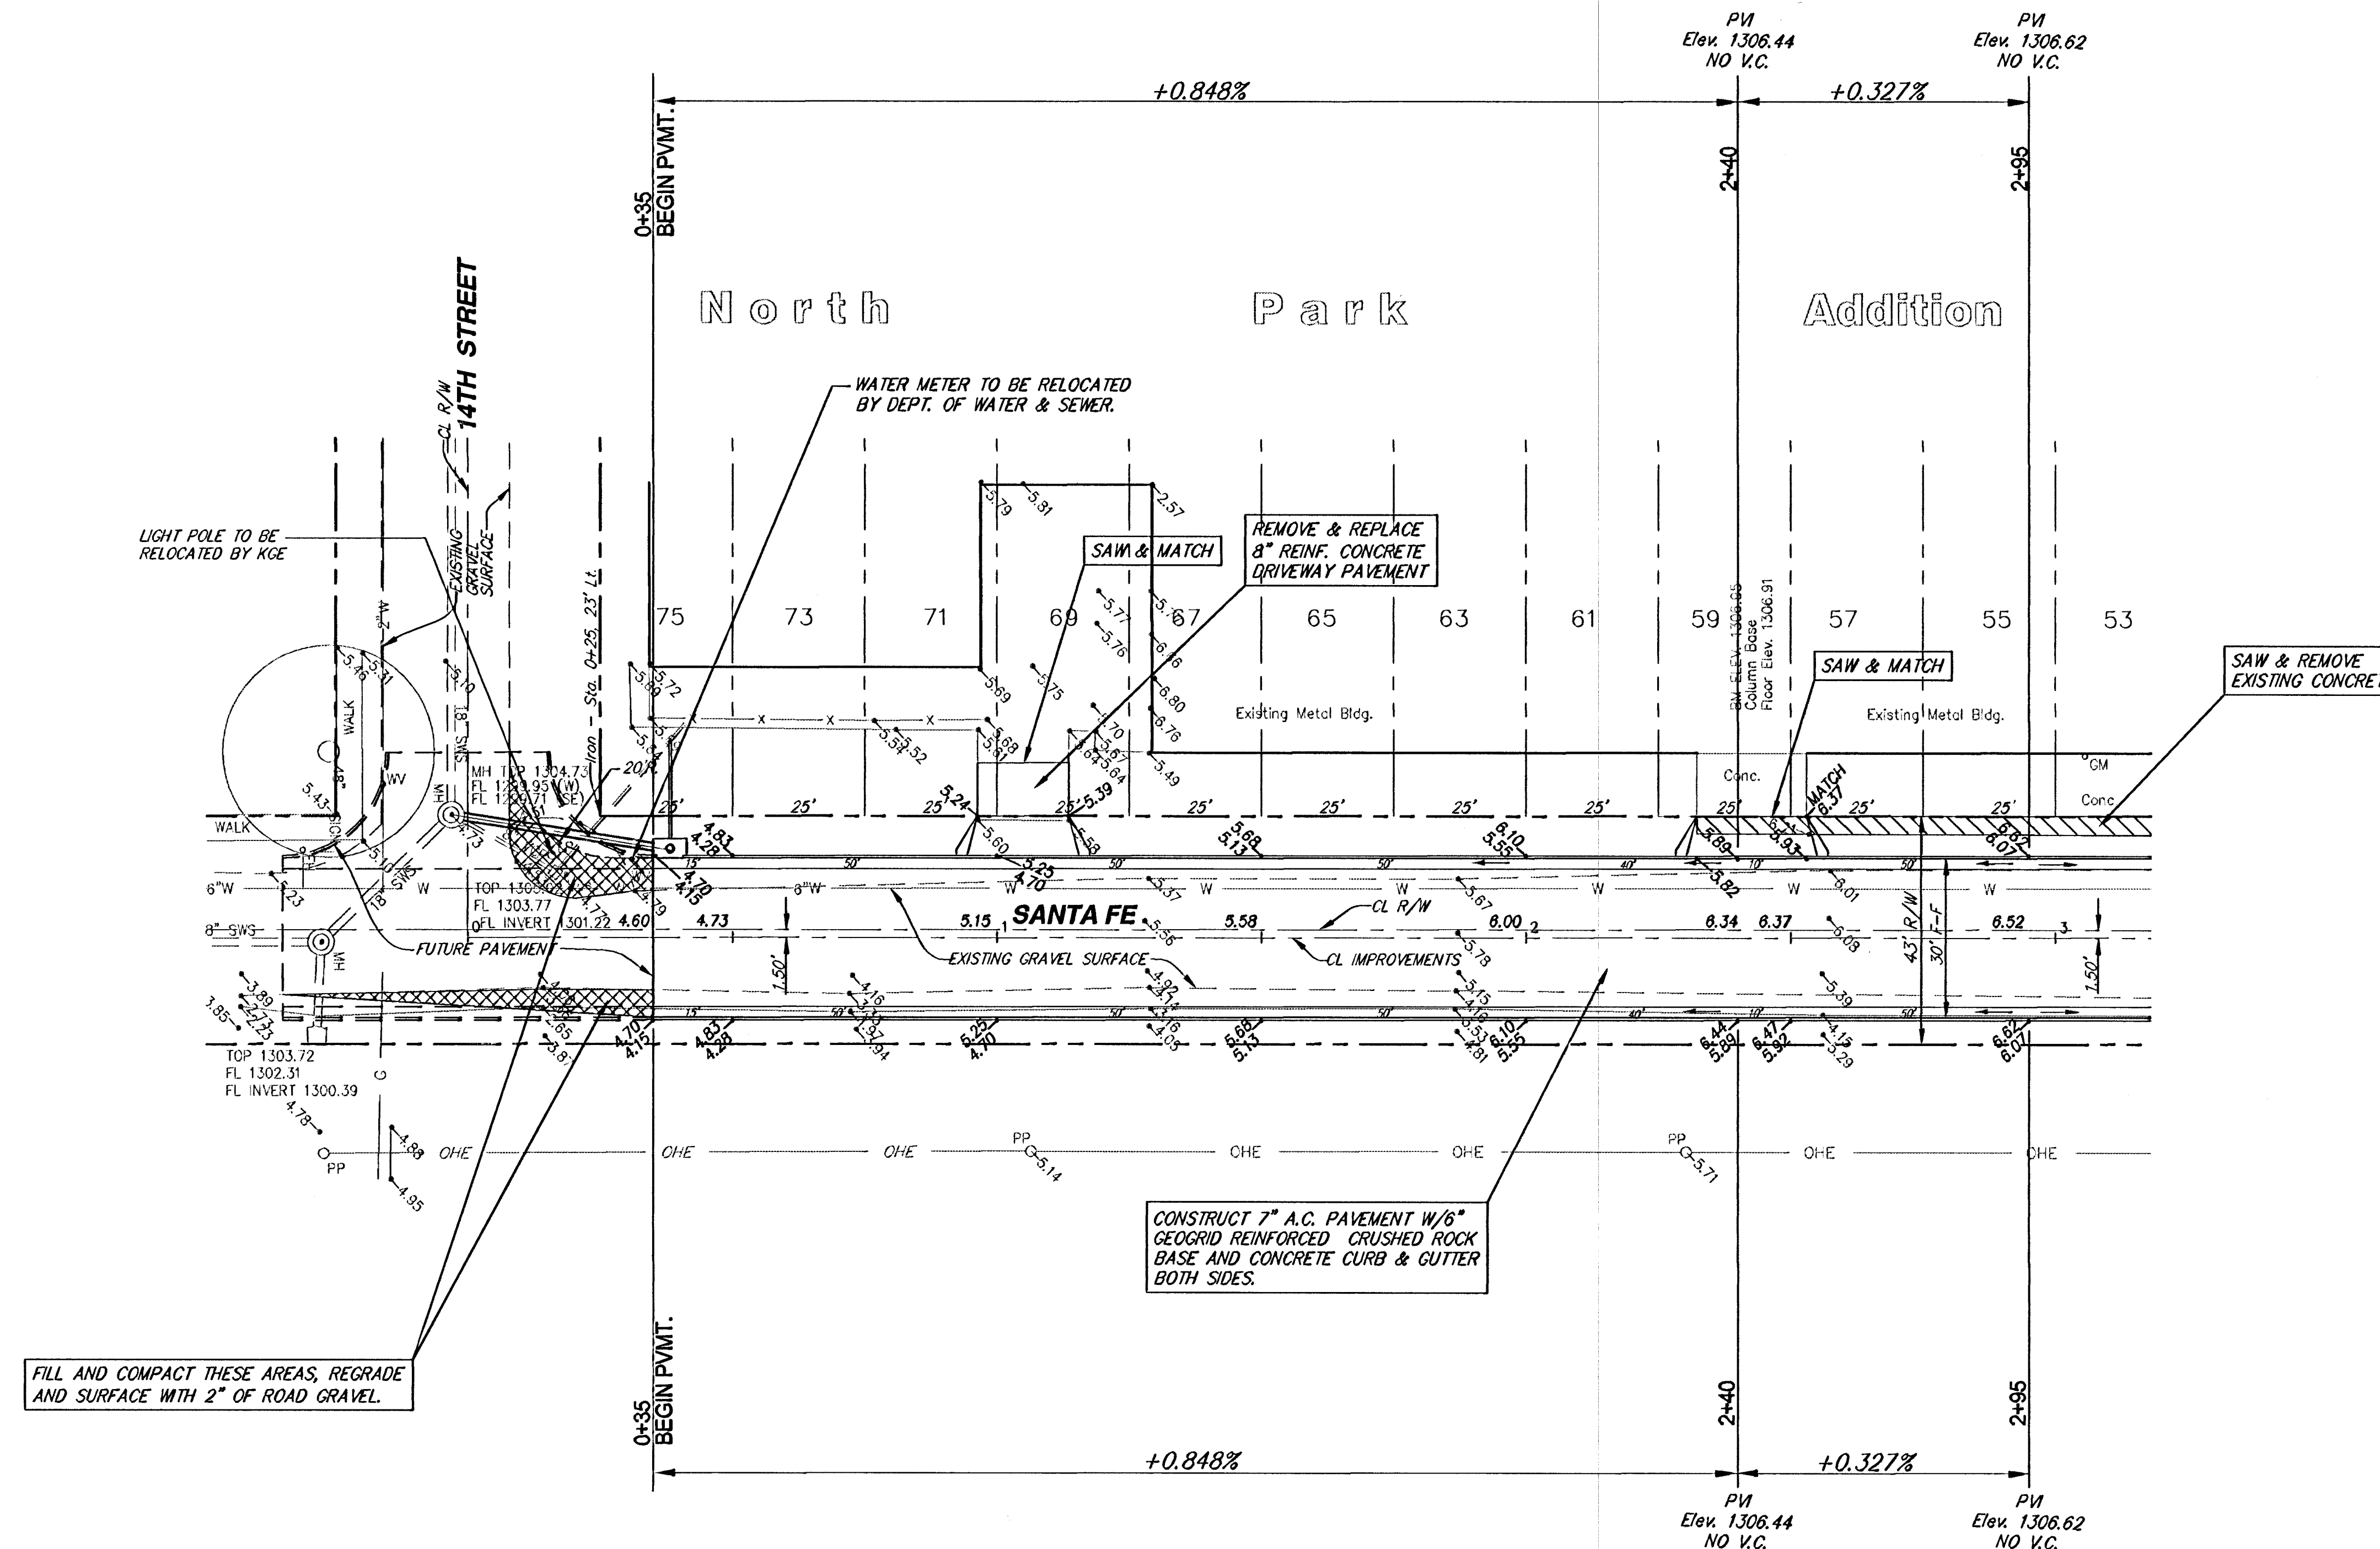

SCALE 1" = 20'



SANTA FE			
FROM N. L. 14TH TO S. L. 15TH			
WICHITA, KANSAS			
SRB		924 NORTH MAIN WICHITA, KANSAS 67203 www.srb1.com	
316-264-8008 FAX 264-4621 E-mail: srb@srb1.com		PROJECT NUMBER 472-83432	
DESIGN TCR	DRAWN TEB	UTILITY VCP	REVIEW DATE Sept. 17, 2001
REVISED Oct. 5, 2001		SHEET 3 OF 12	