


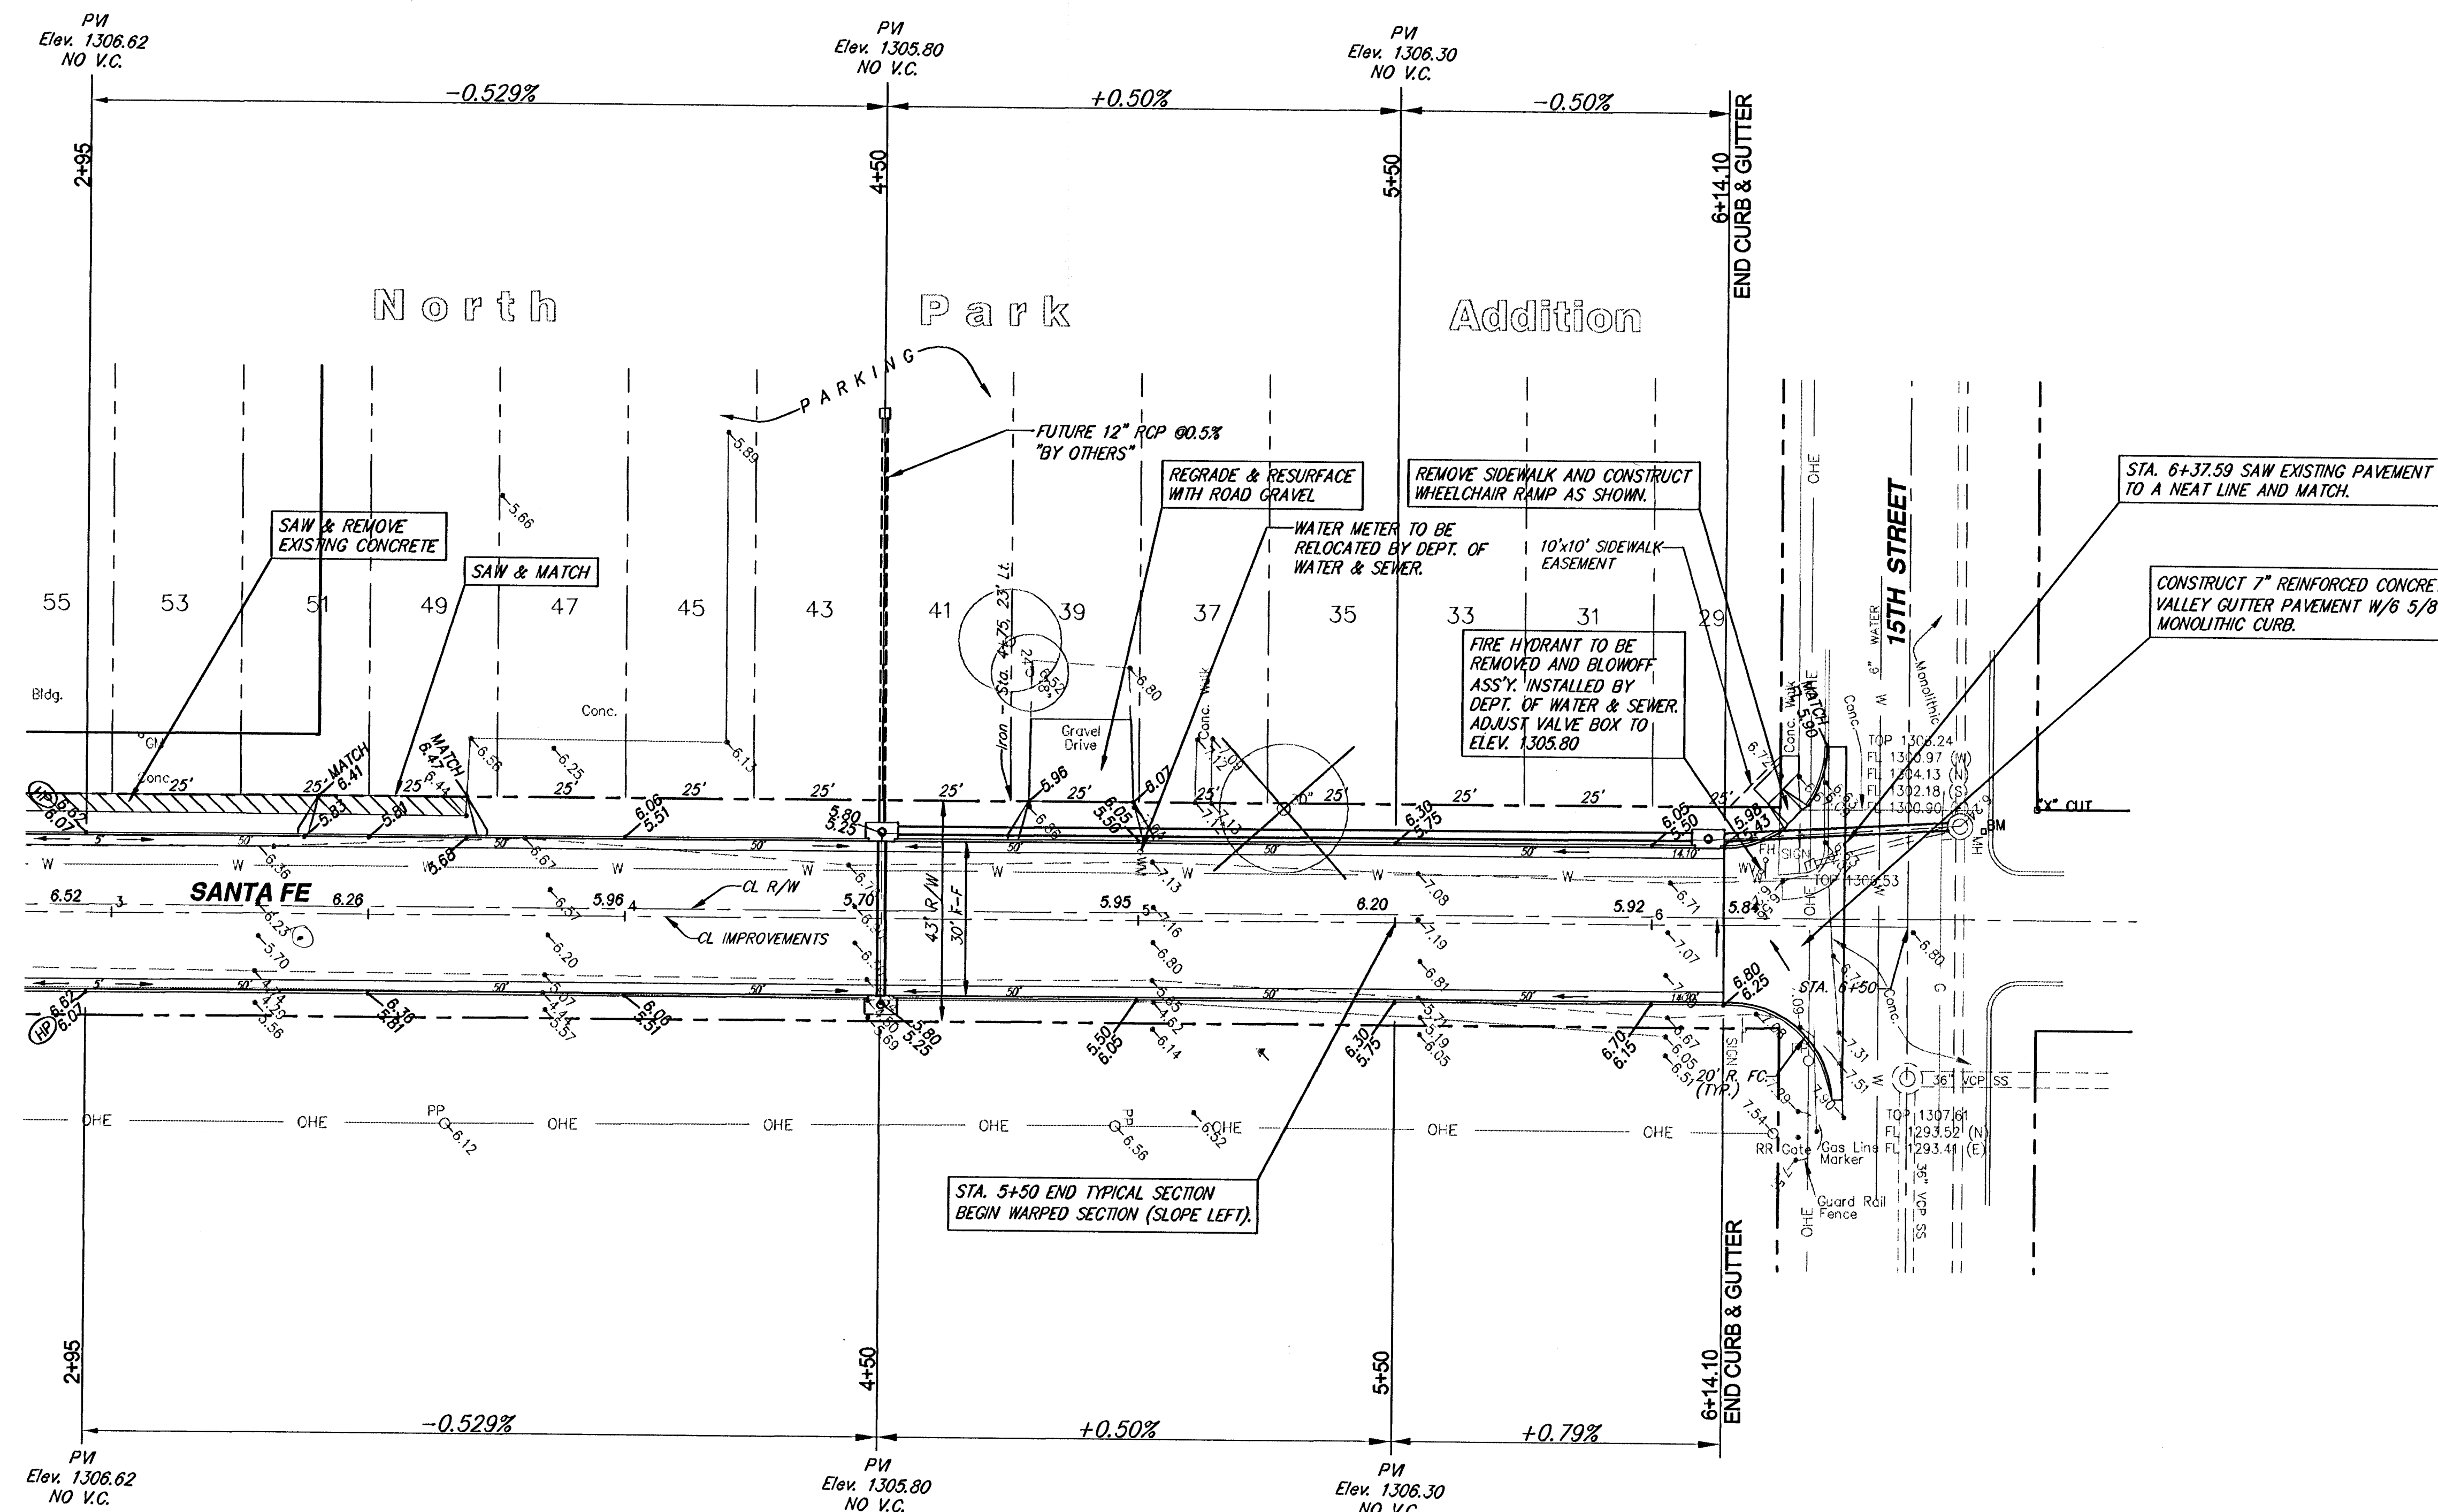

SCALE 1" = 20'



SANTA FE FROM N. L. 14TH TO S. L. 15TH WICHITA, KANSAS			
SRB 924 NORTH MAIN WICHITA, KANSAS 67203 www.srb1.com		316-264-8008 FAX 264-4621 E-mail: srb@srb1.com	
SAVOY, RUGGLES & BOHM, P.A. ENGINEERING & SURVEYING			
PROJECT NUMBER 472-83432			
DESIGN TCR	DRAWN TEB	UTLTY <i>SRB</i>	REVIEW DATE Oct. 2, 2001
REVISED Oct. 5, 2001		SHEET 4 OF 12	