



PROJECT NO.	SHEET NO.	TOTAL SHEETS
472-83468	2	55

BALTHROP 4TH ADDITION
TO WICHITA, SEDGWICK COUNTY, KANSAS

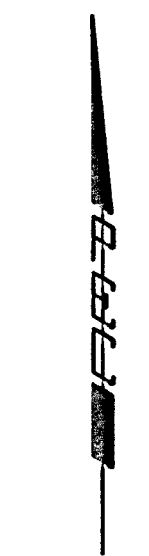

SCALE: 1"=150'

B.M. - CHISELED "C" IN CENTER CONCRETE HEADWALL
TO R.C.B. 24.5' SOUTH AND 58.7' WEST OF THE
INTERSECTION OF THE CENTERLINES OF CENTRAL
AND GREENWICH.
ELEV. = 1376.228 N.G.V.D.

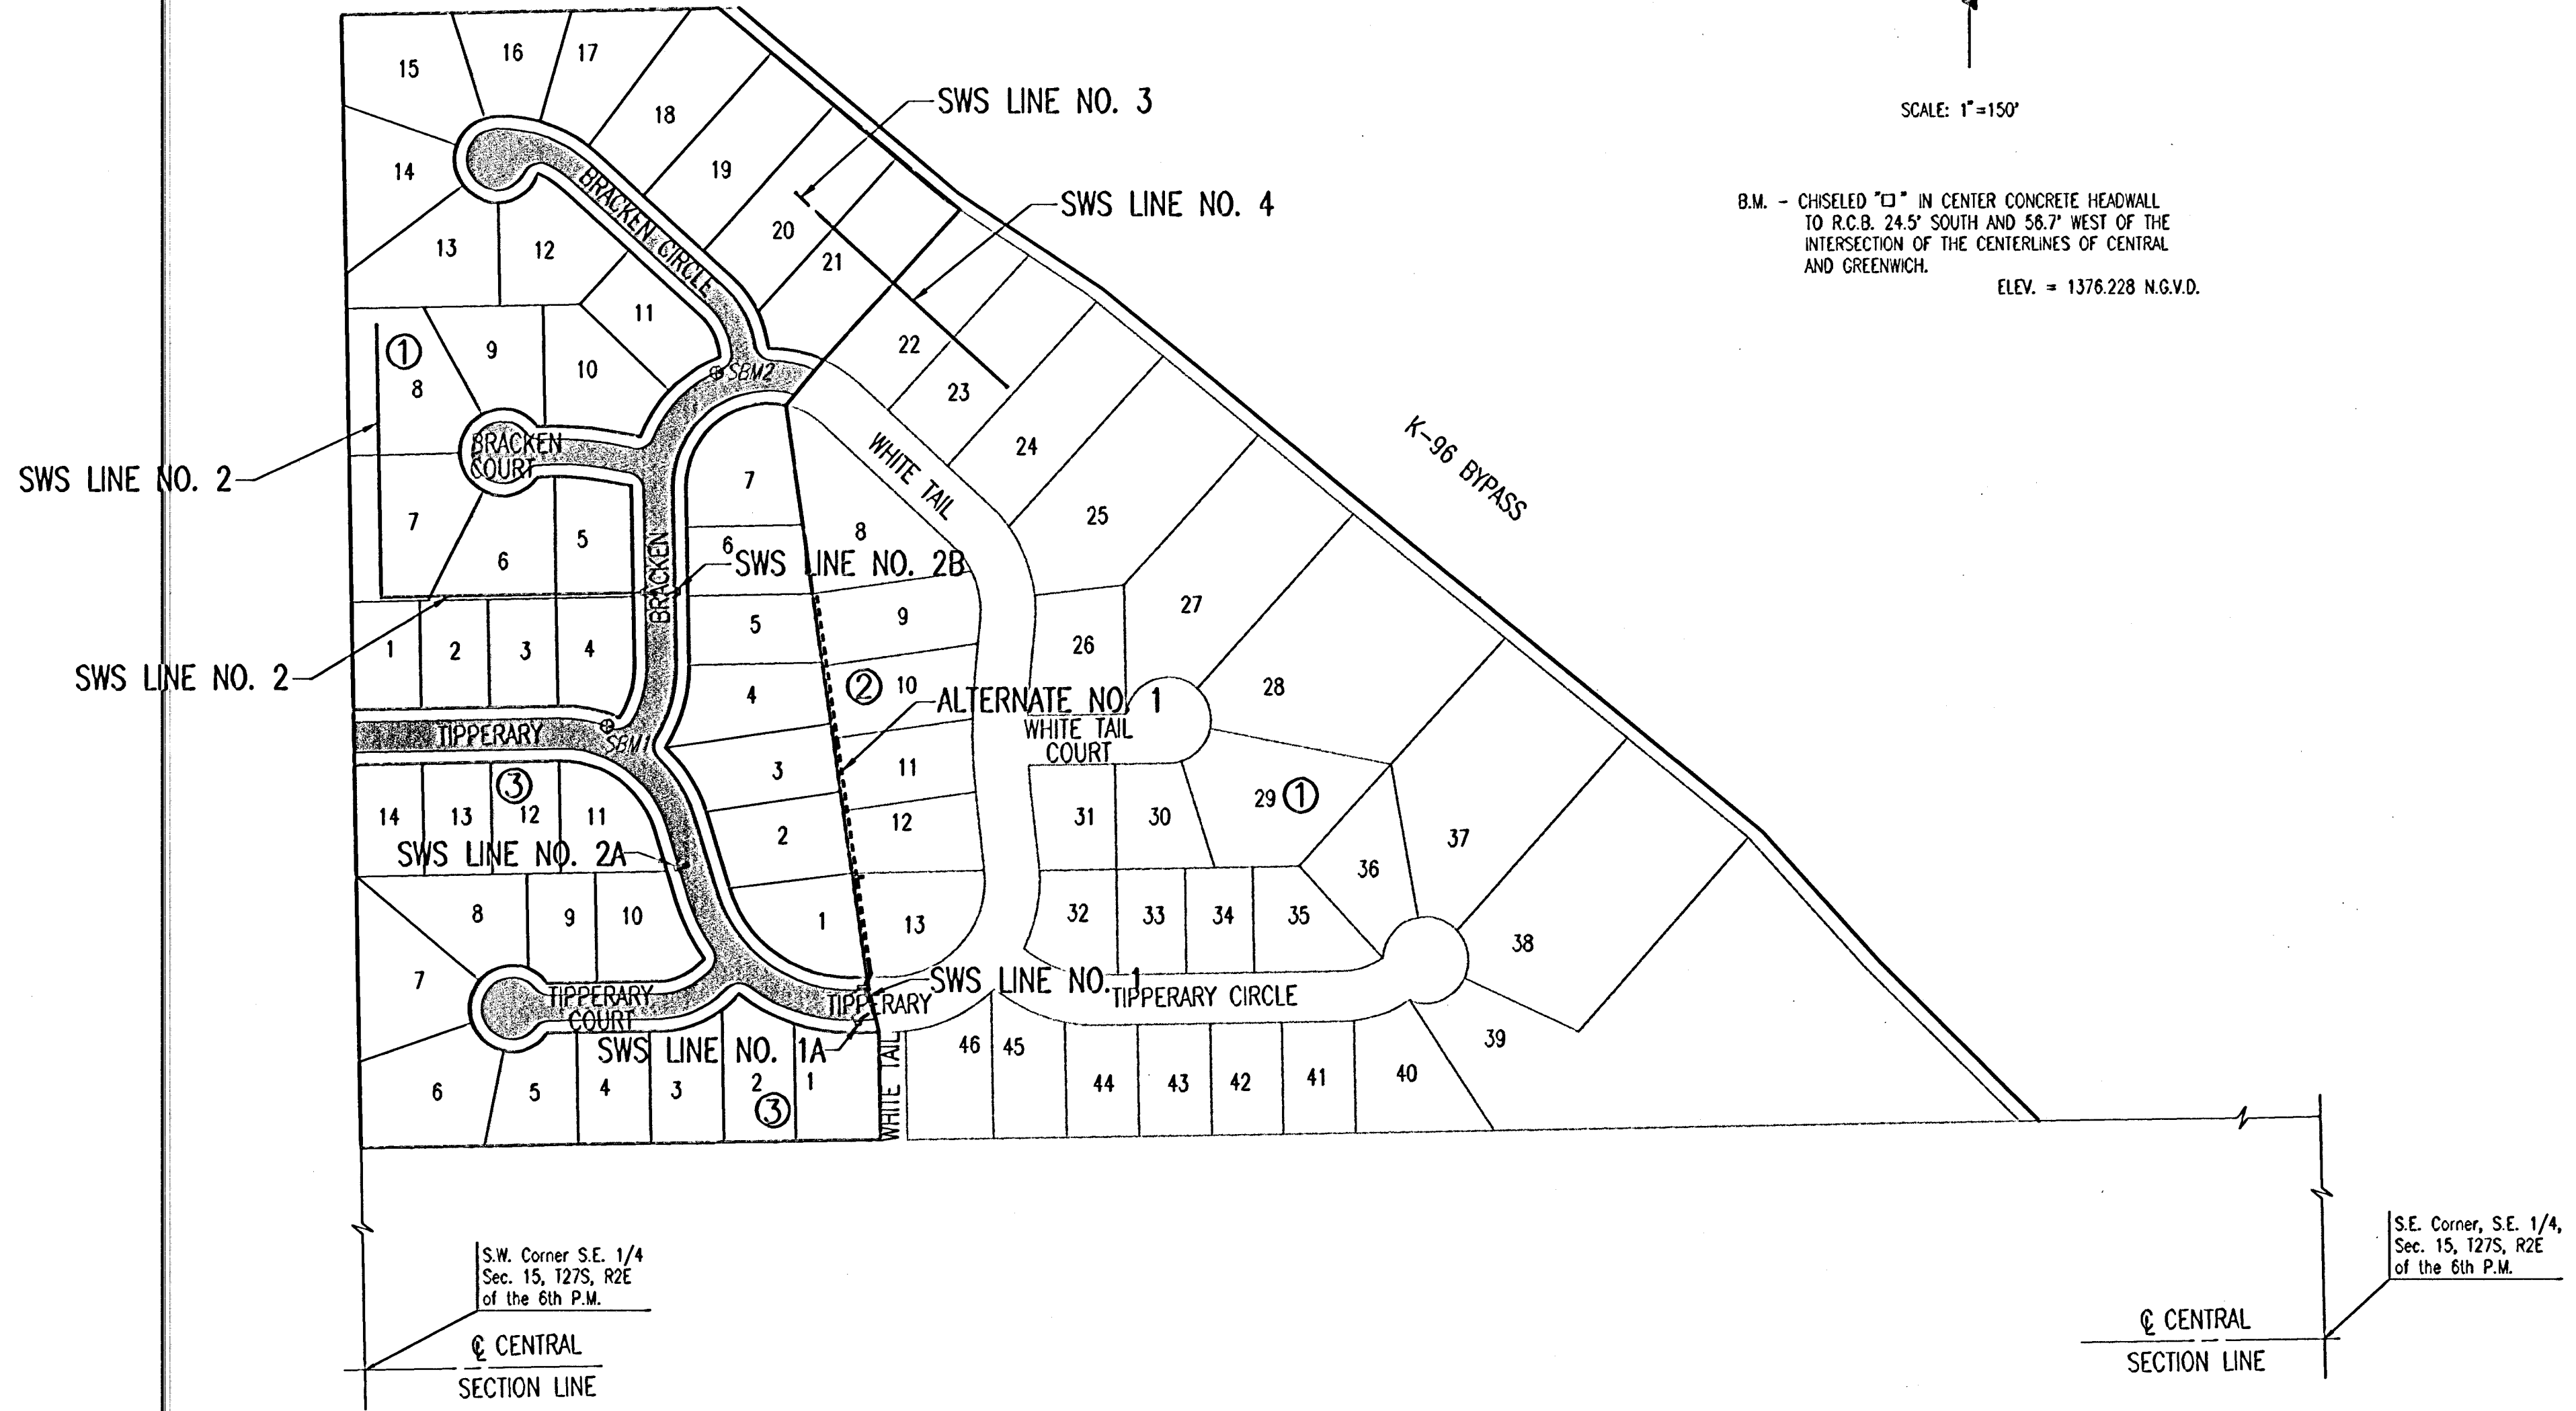

BALTHROP 4TH ADDITION

KEYMAP

 **Professional Engineering Consultants, P.A.**
303 S. TOPEKA • WICHITA, KANSAS 67202
316-262-2691 • FAX 316-262-3003

Designed by	Checked by
Drawn by DEP	Date FEB. 2002 Job No. 01545

DSNR: BER OPER: S4D SCALE: 1"=150.00
C:\2001\01545\000\KEYMAP 03-13-2002 04:08:02 PM