
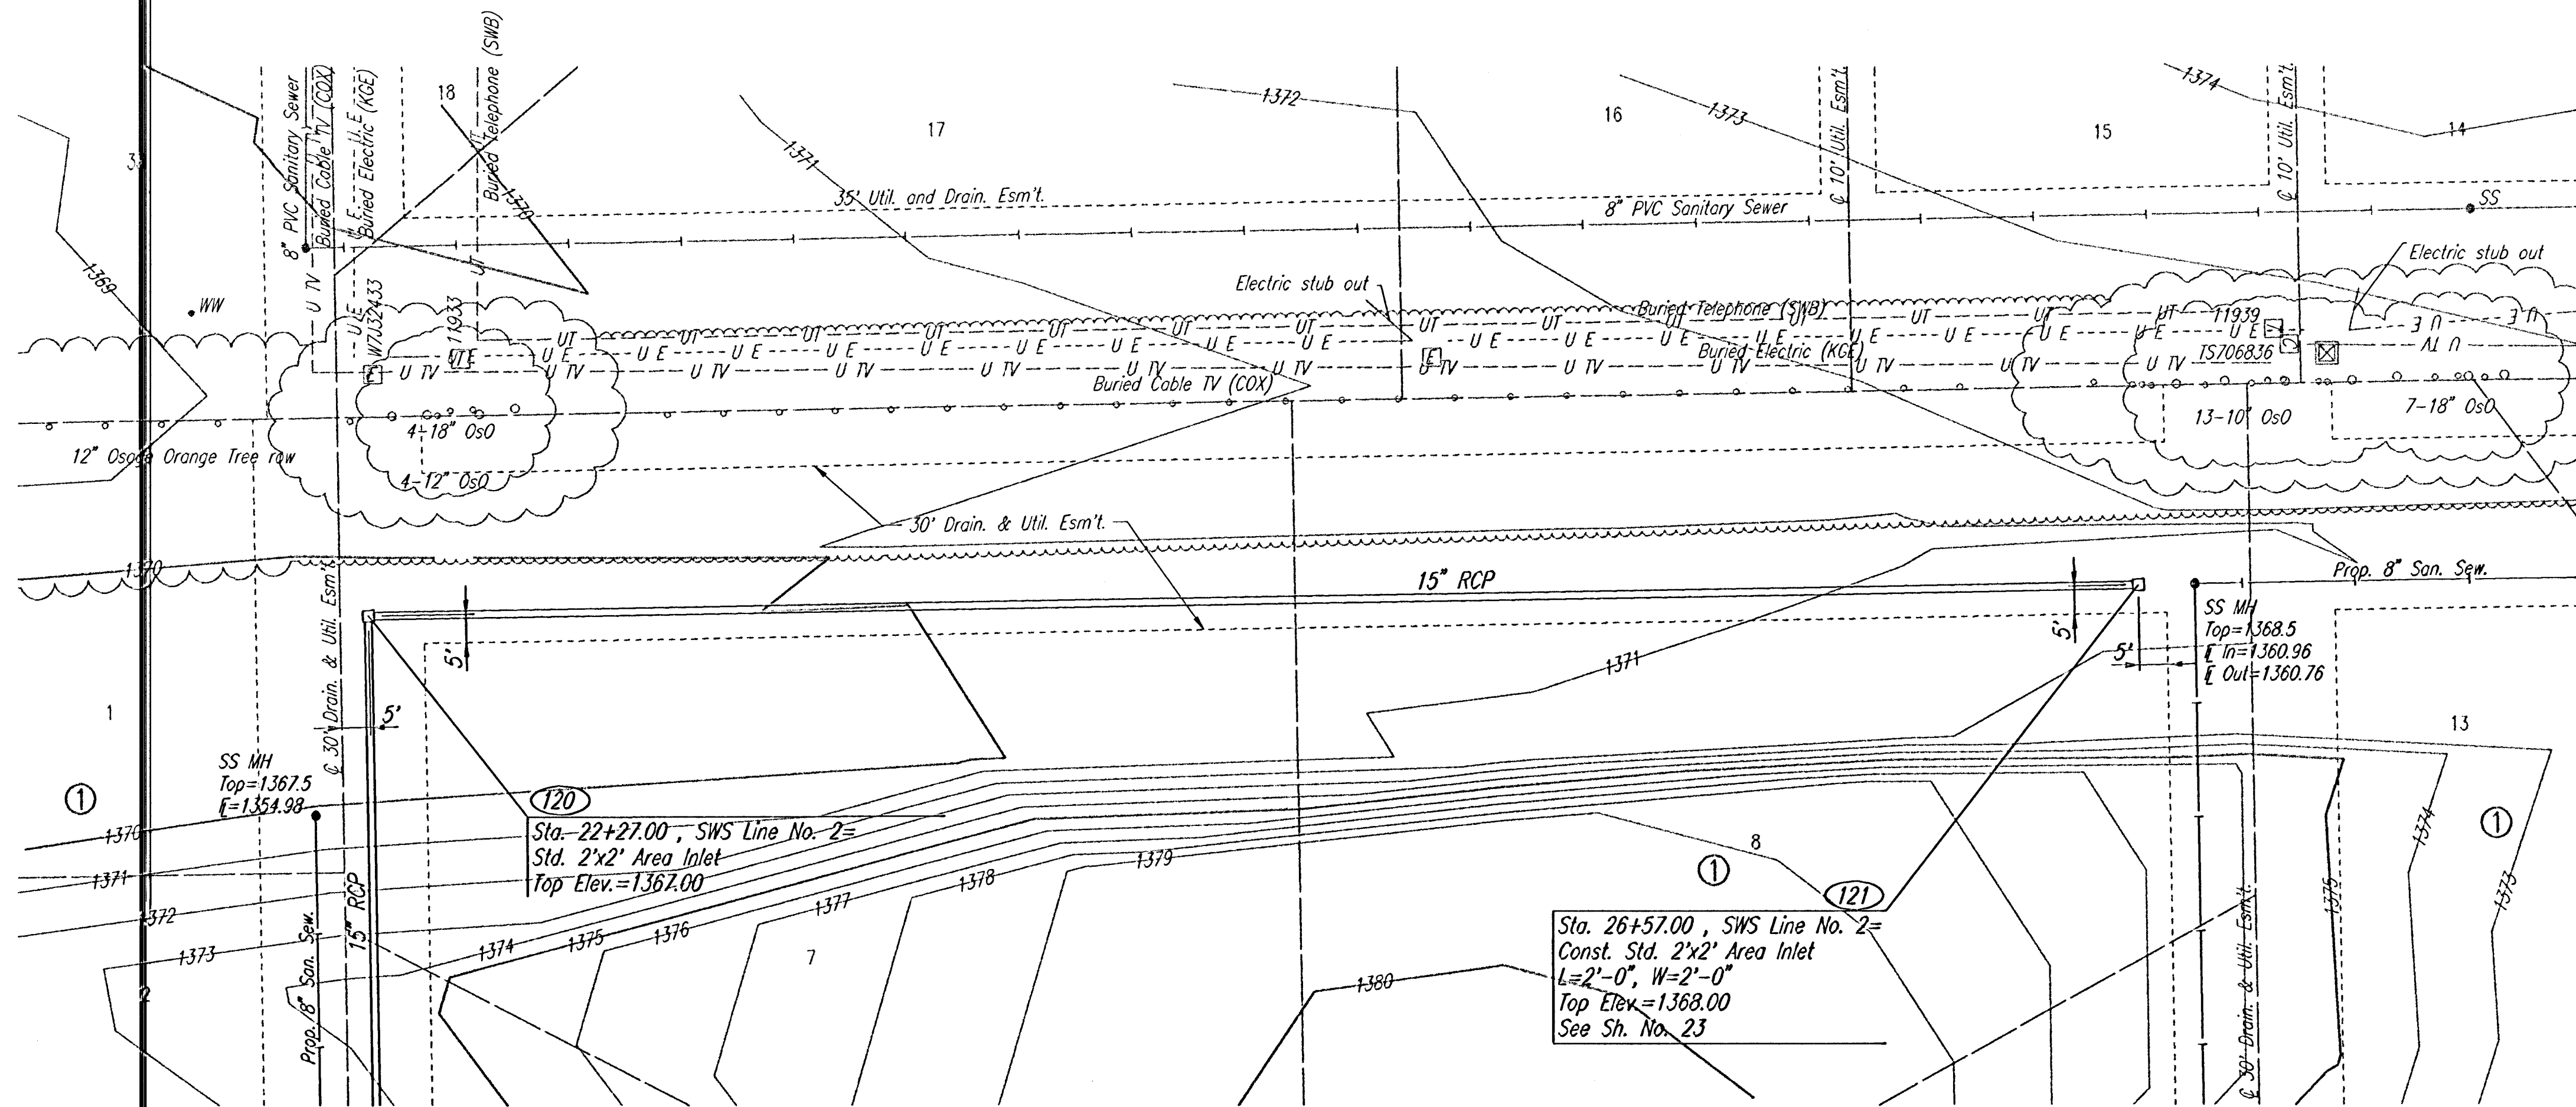


DSNR: DEP OPER: S&D SCALE: 1"=20.00
01/20/01 01:45:00 SWS LINE 2 03-13-2002 03:59:29 pm

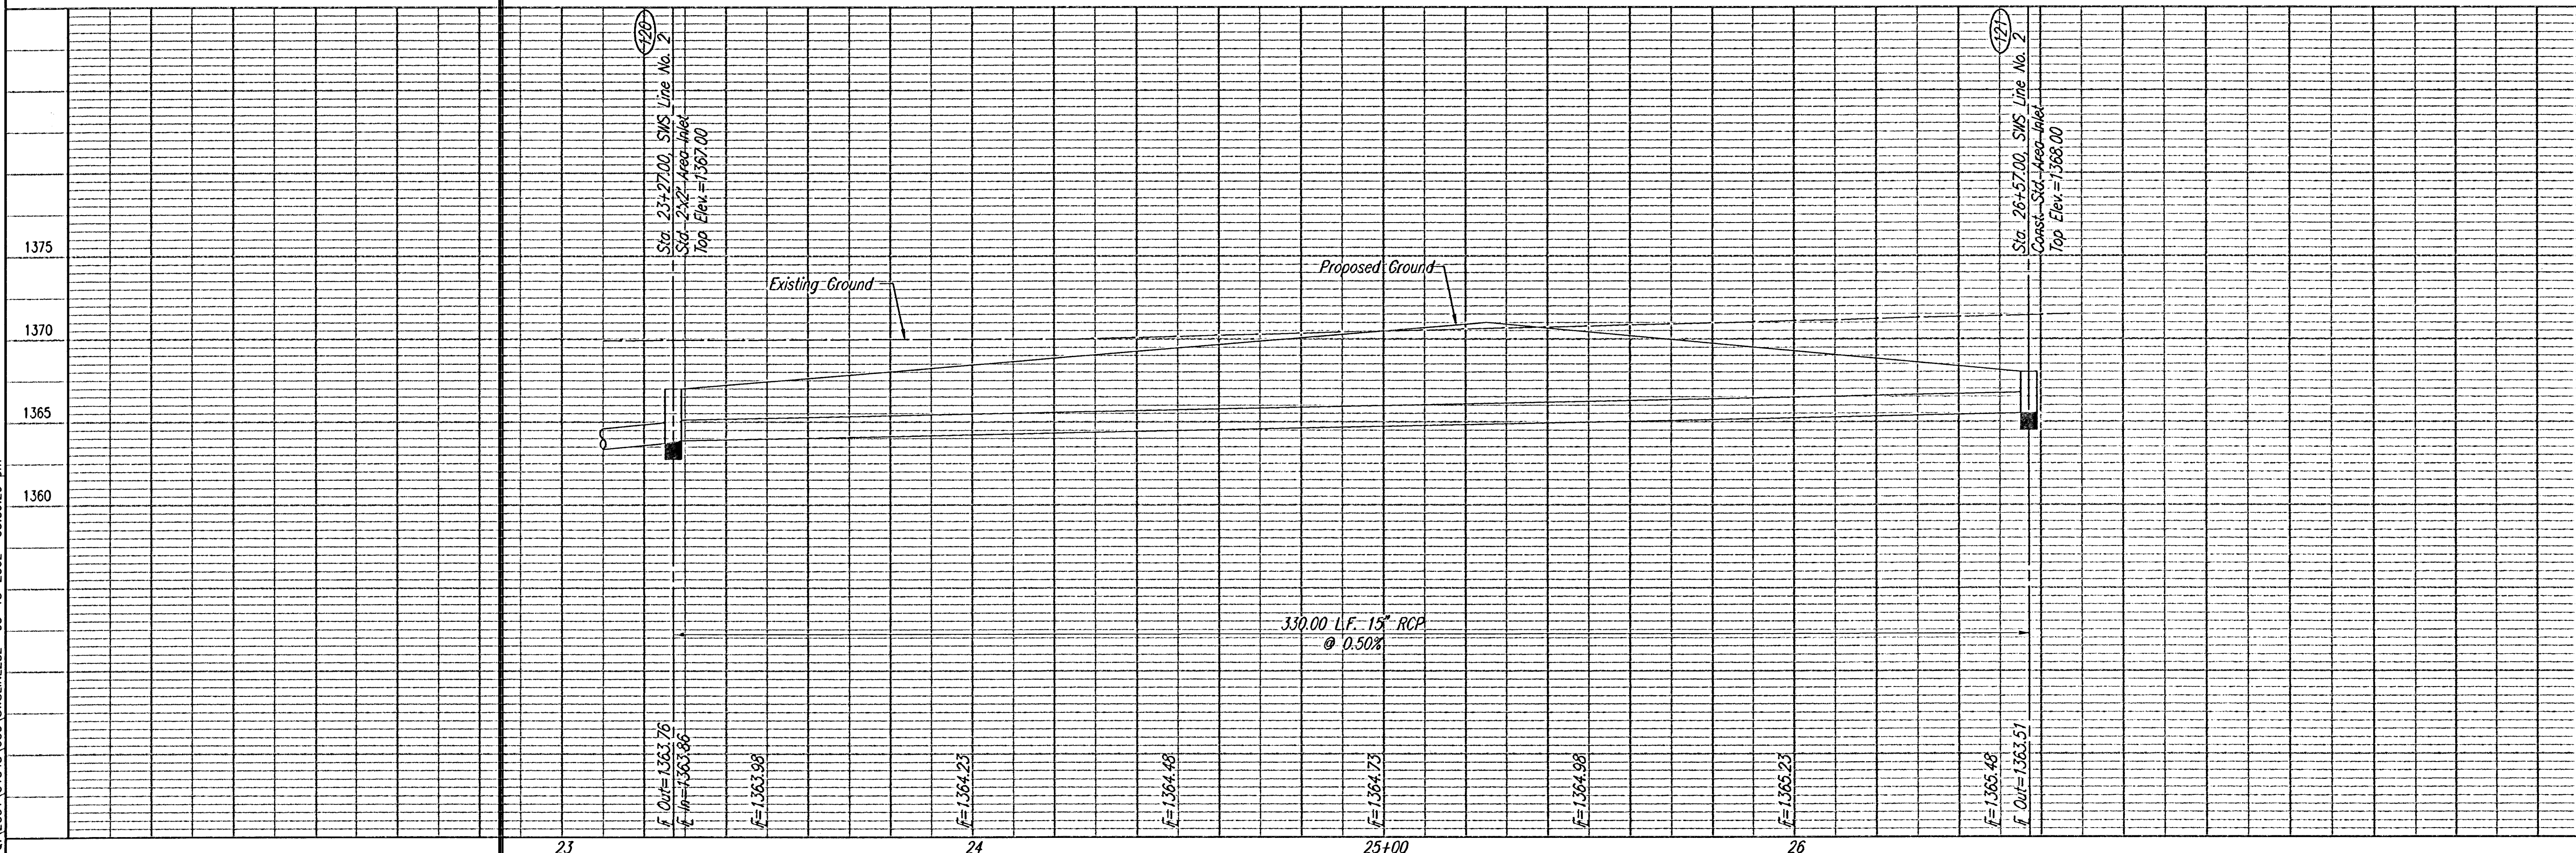

SEE SHEET NO. 19 FOR COORDINATES.

SWS LINE NO. 2
STA. 23+27.00 TO STA. 26+57.00

Professional Engineering Consultants, P.A.
303 S. OREGON, WICHITA, KANSAS 67202
316-266-2691 FAX 316-266-3005

Designed by BER
Drawn by DEP

Job No. 01545
Date MARCH, 2002

C.O.W. PROJ. NO. 472-83468