


160 150 140 130 120 110 100 90 80 70 60 50 40 30 20 10 0 10 20 30 40 50 60 70 80 90 100 110 120 130 140 150 160

PROJECT NO.	SHEET NO.	TOTAL SHEETS
472-8364	40	55

DATE BOOK	
TEMPERATURE	
WIND DIRECTION	
WIND VELOCITY	
MOON	
REMARKS	

DSNR, DEP. OPER. S&D SCALE: 1"=10.00
 C:\2001\01545\000\ksec20-26 03-13-2002 03:48:23 pm

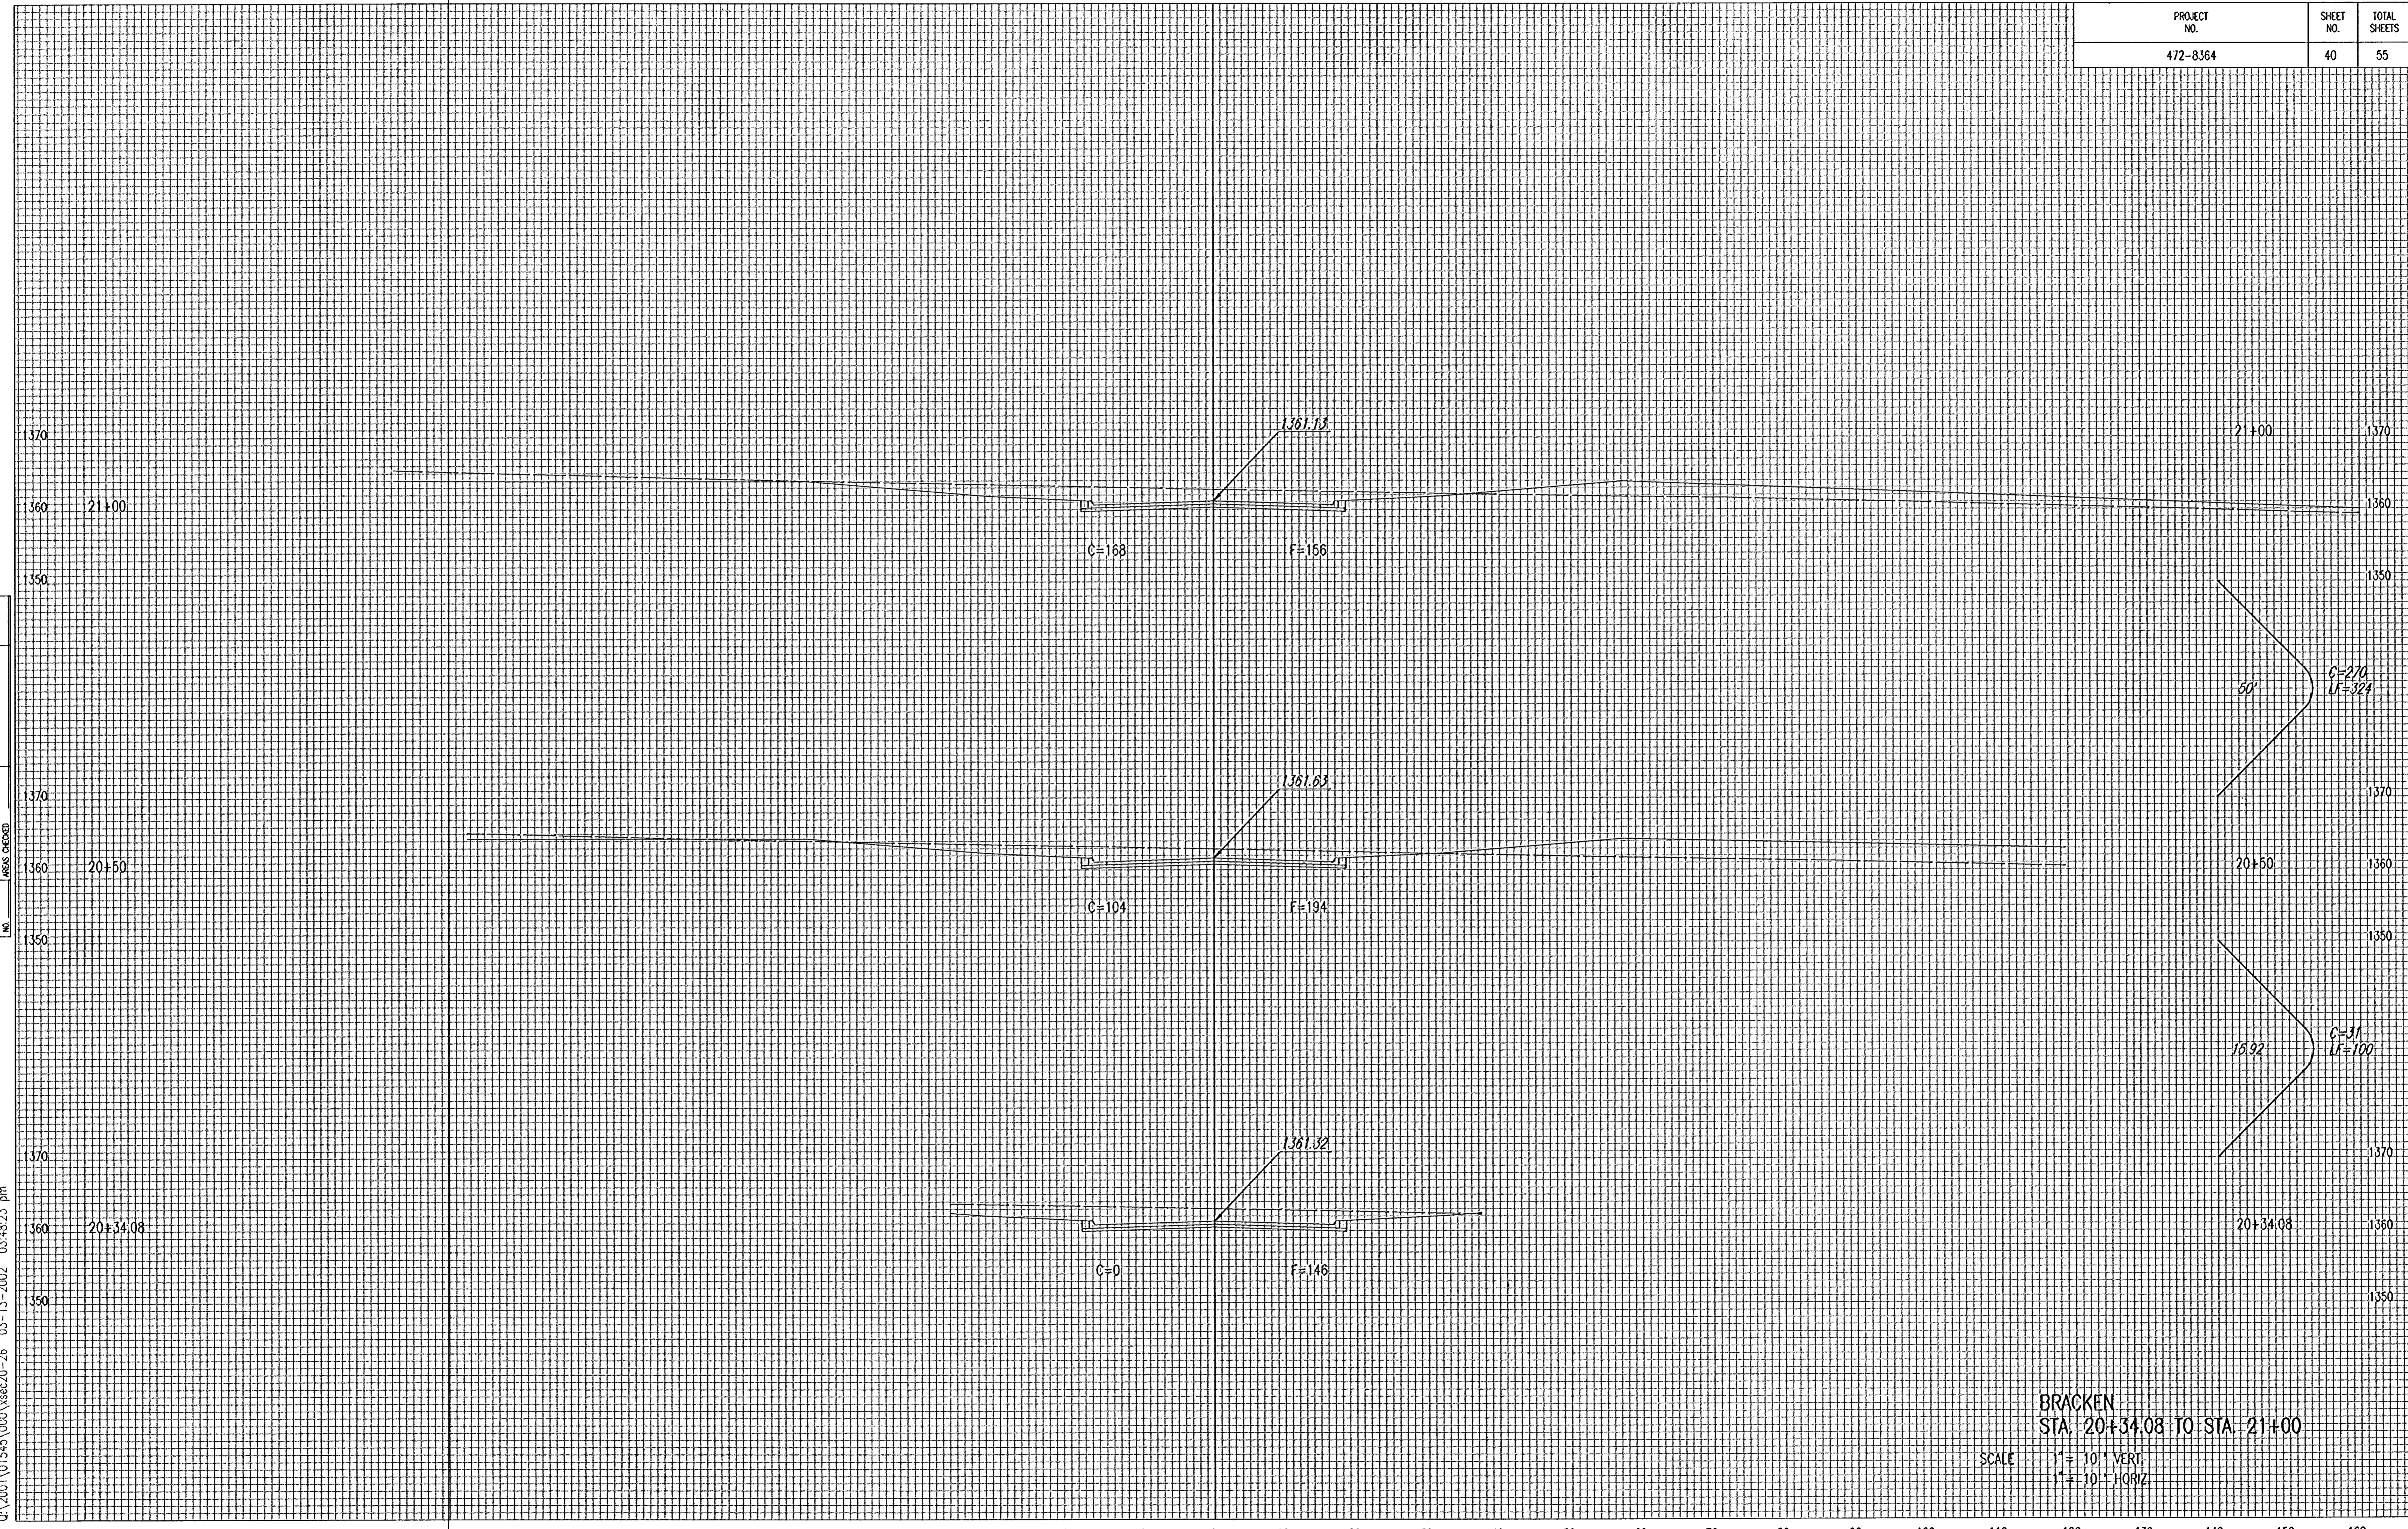

BRACKEN
 STA: 20+34.08 TO STA: 21+00
 SCALE 1" = 10' VERT.
 1" = 10' HORIZ.

160 150 140 130 120 110 100 90 80 70 60 50 40 30 20 10 0 10 20 30 40 50 60 70 80 90 100 110 120 130 140 150 160