


PROJECT NO.	SHEET NO.	TOTAL SHEETS
472-83468	41	55

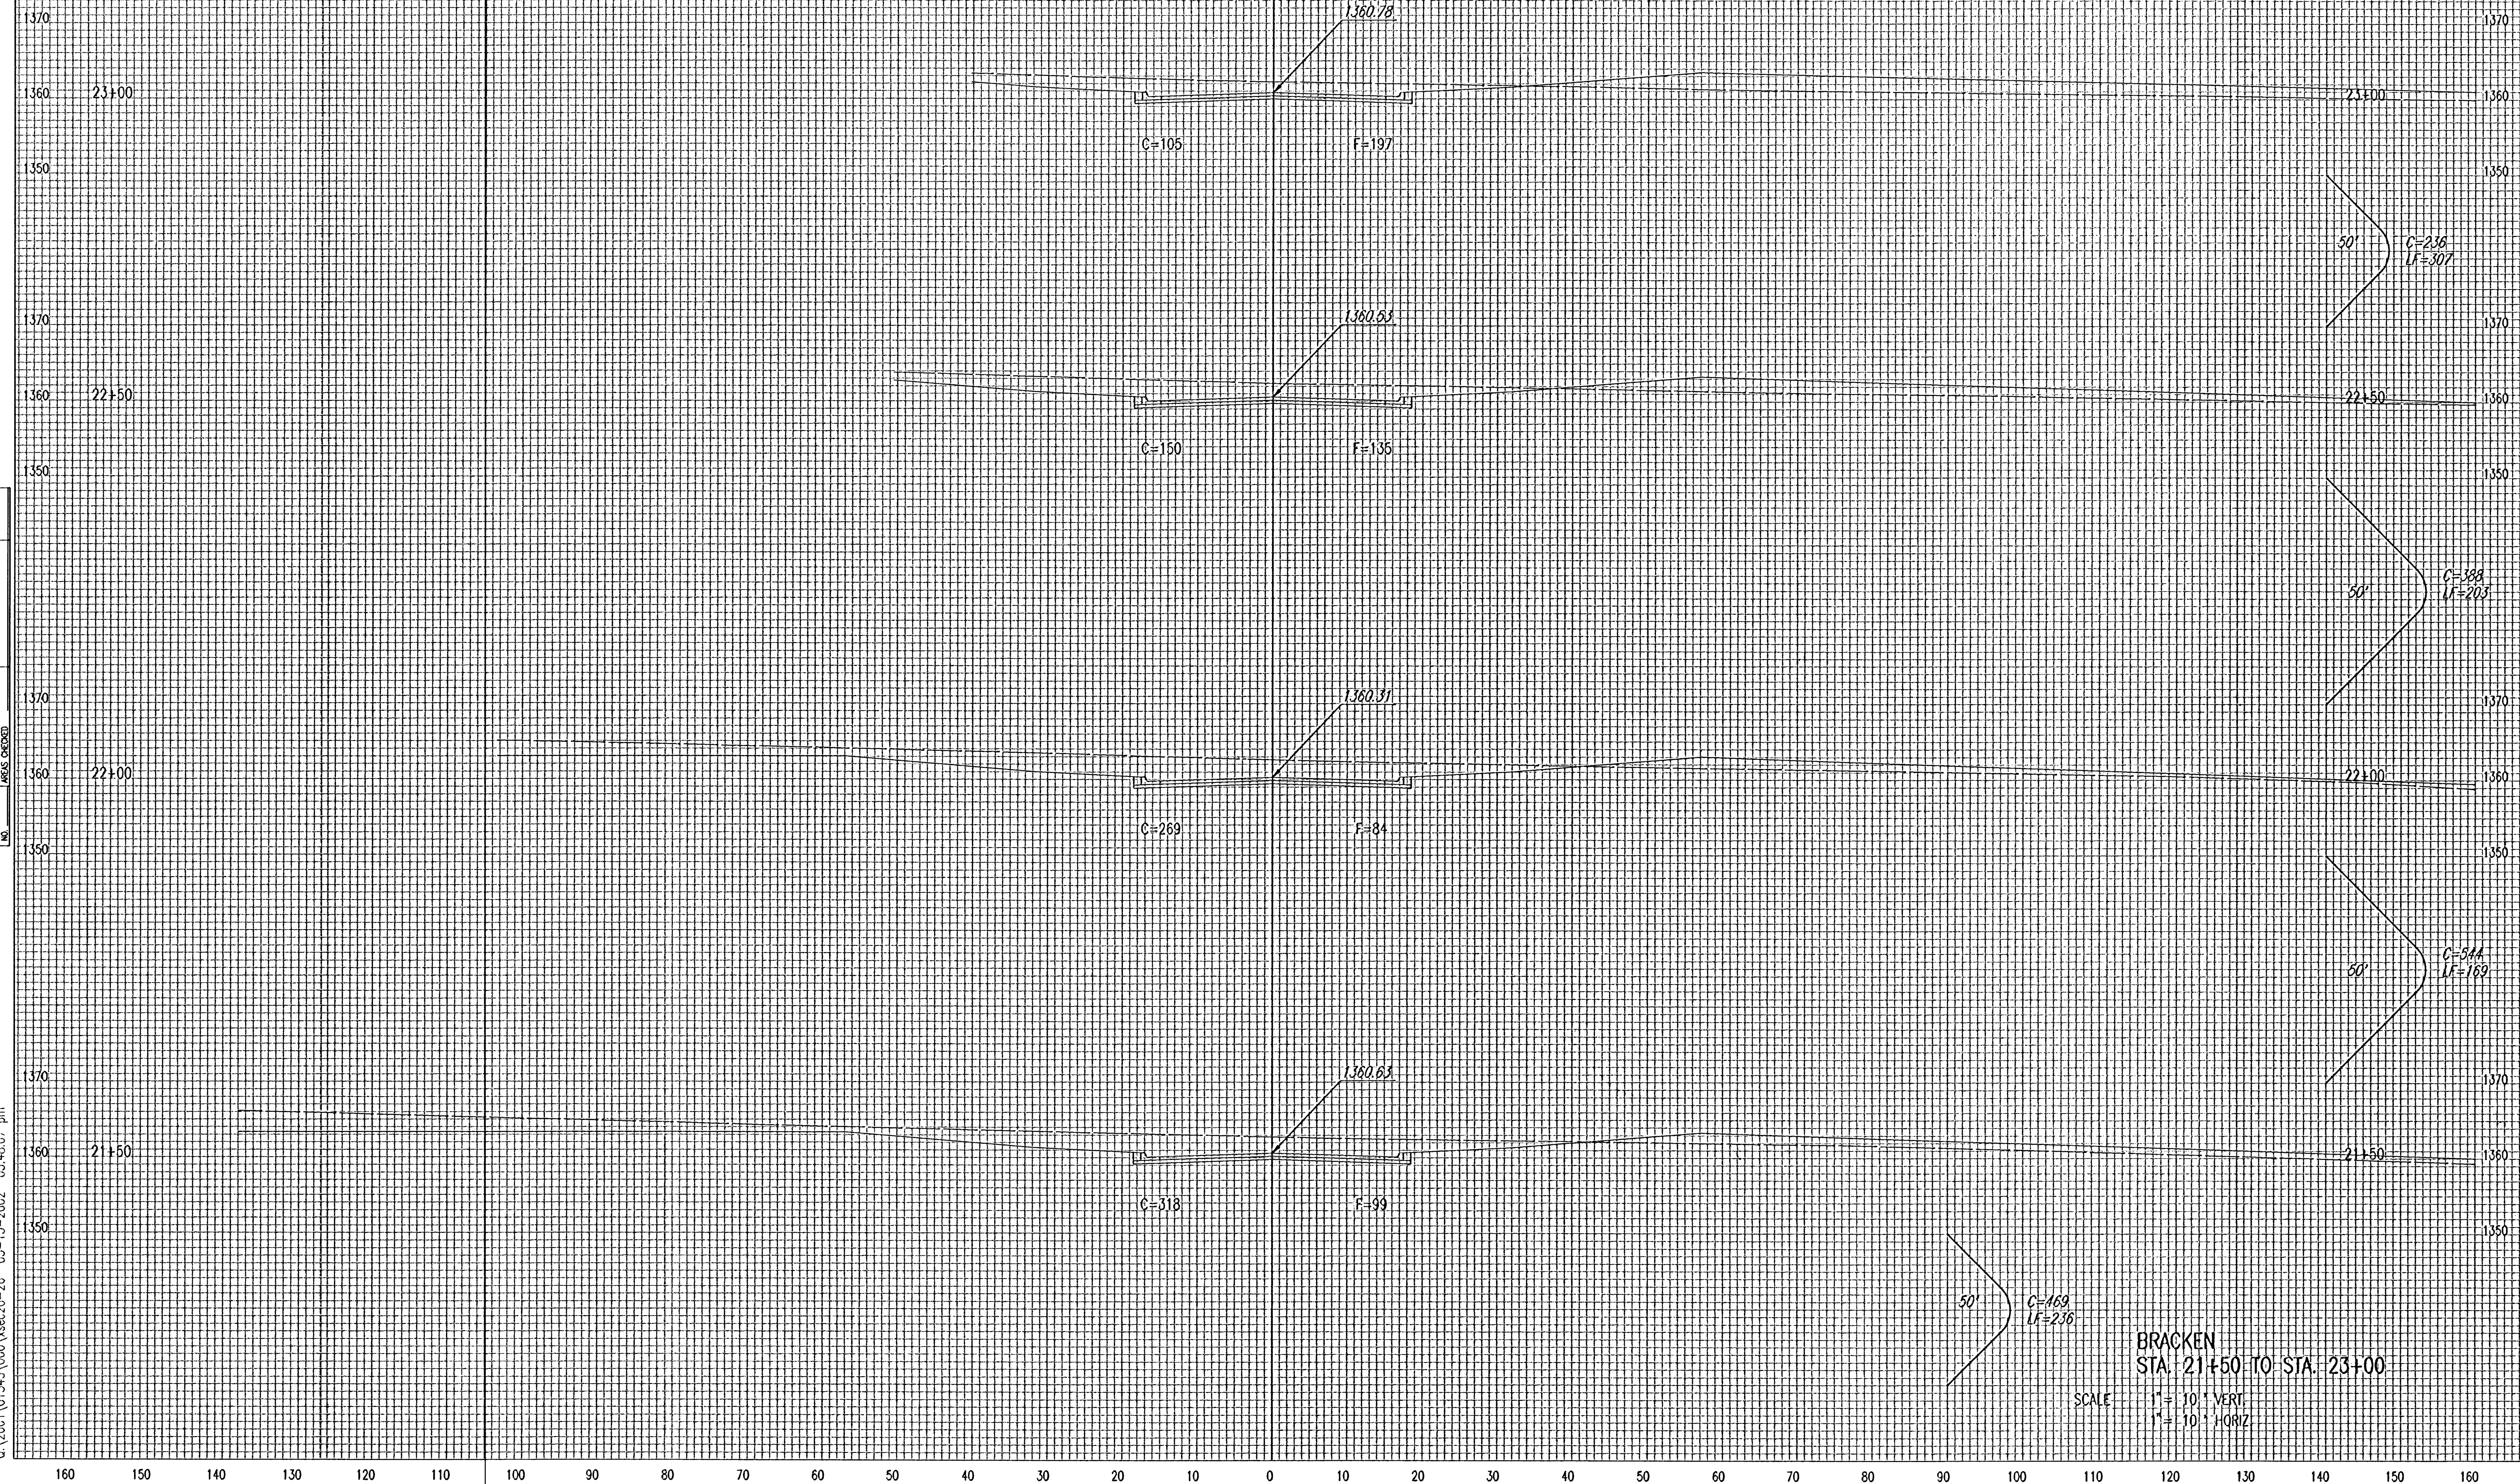

BRACKEN
STA. 21+50 TO STA. 23+00

SCALE 1" = 10' VERT
1" = 10' HORIZ

DSNR: DEP OPER: SAD SCALE: 1=10.00
Q:\2001\01545\000\XSEC20-26 03-13-2002 03:48:07 pm

[illegible]