


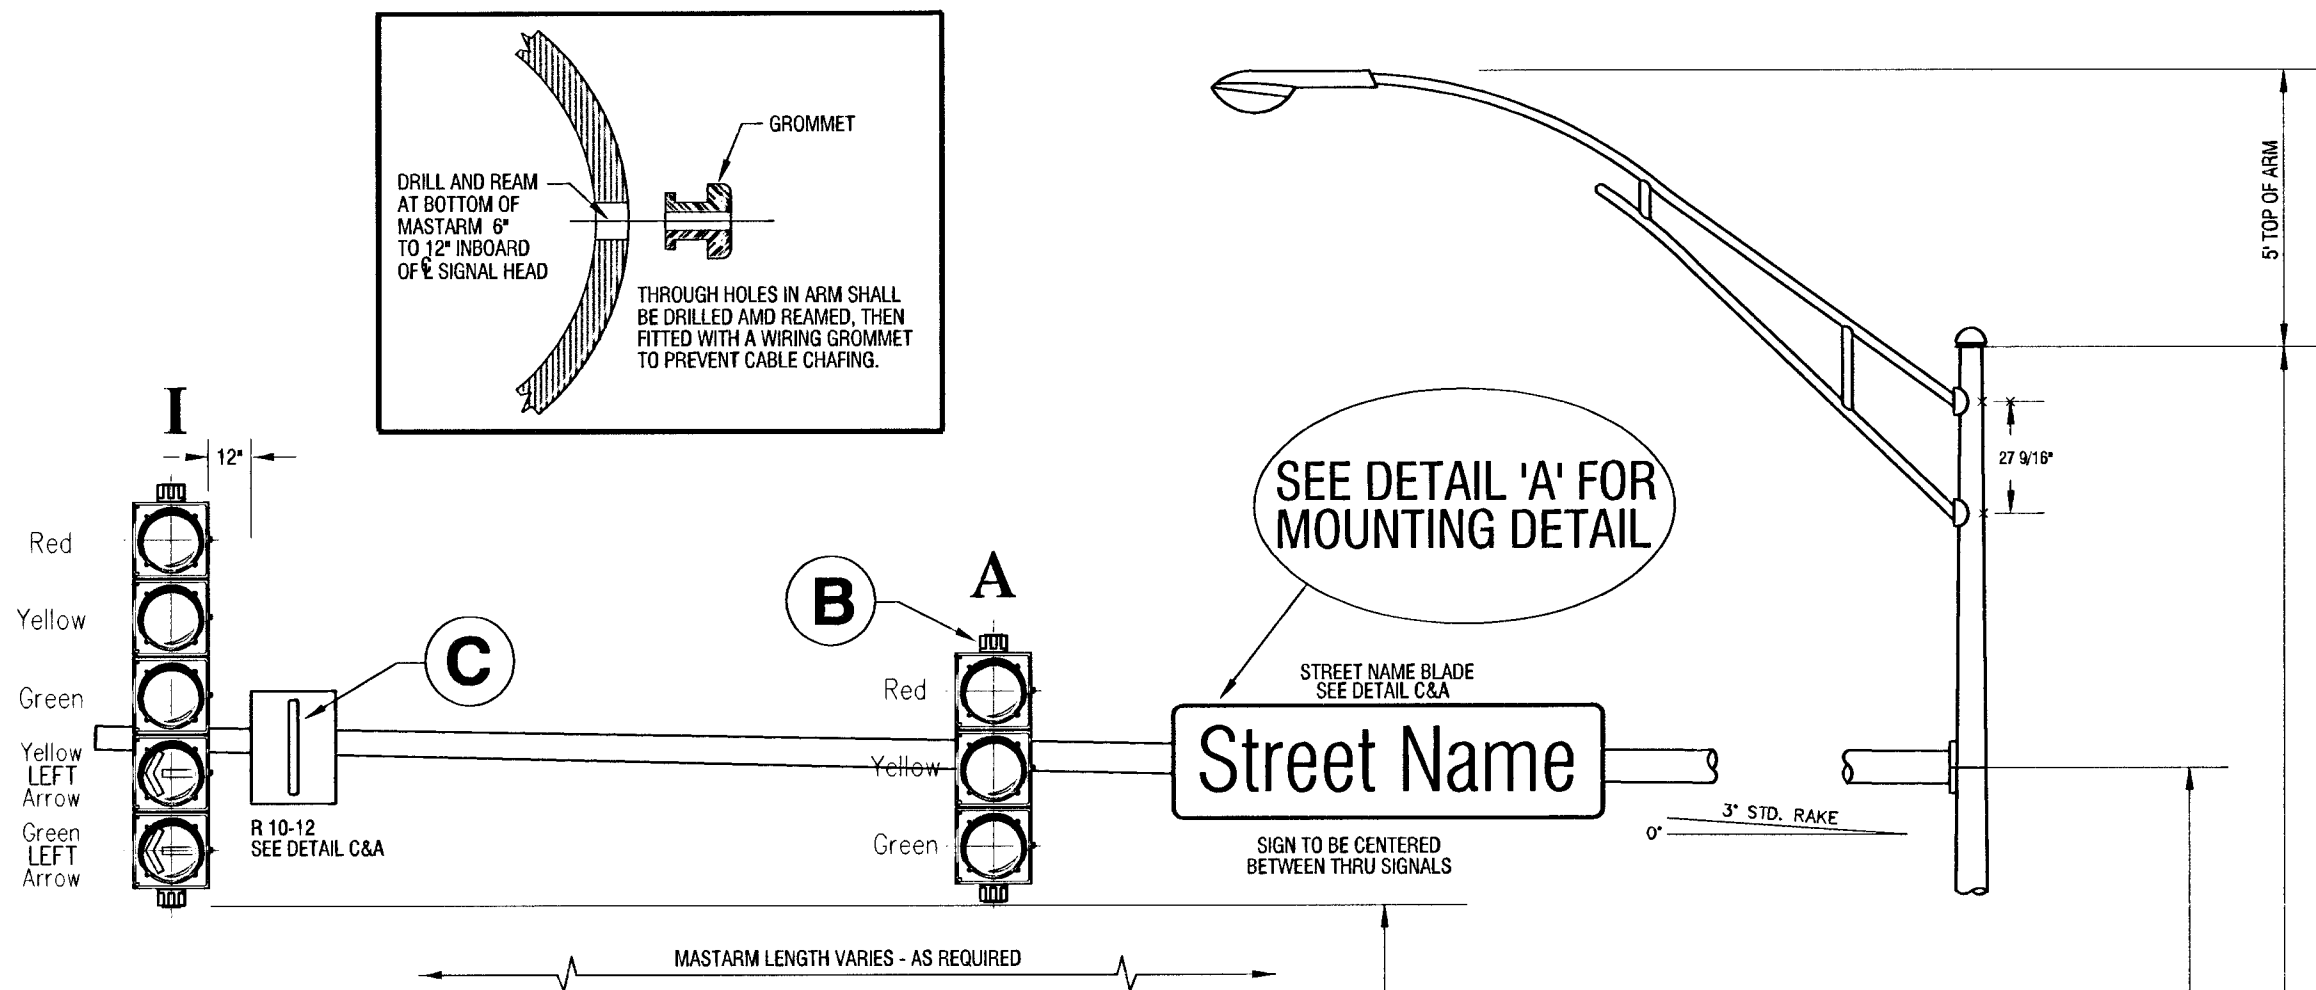
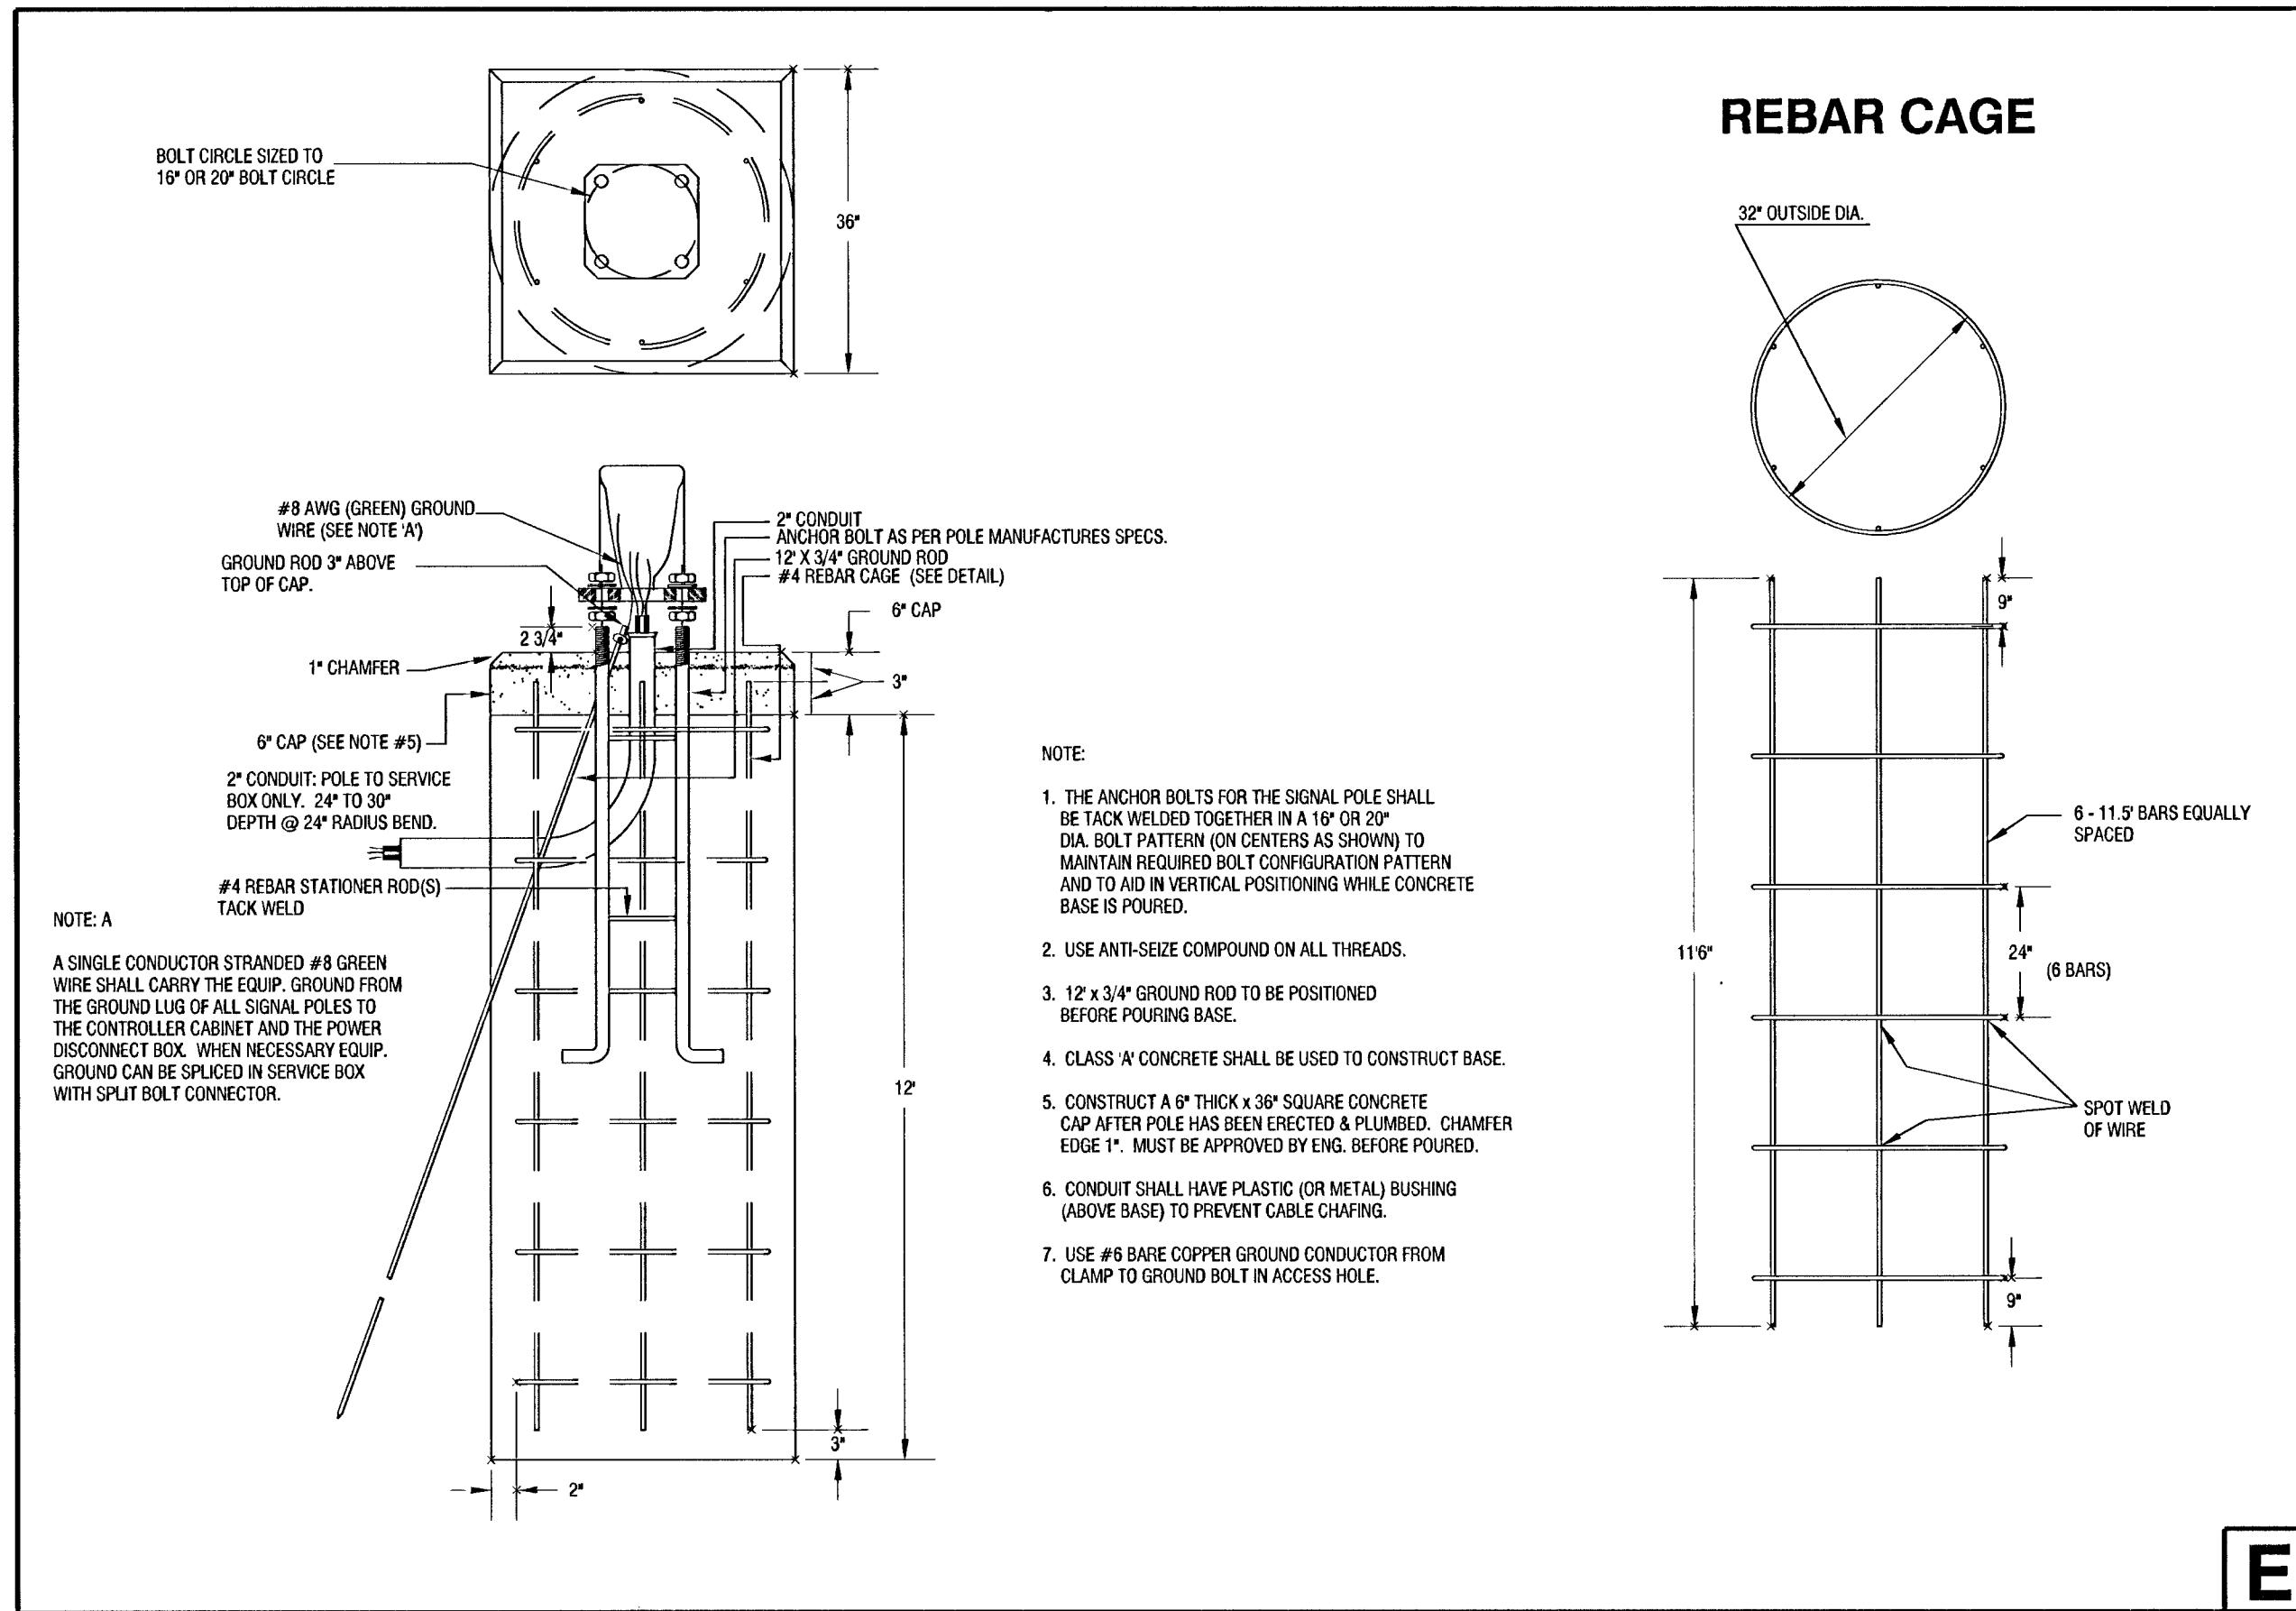


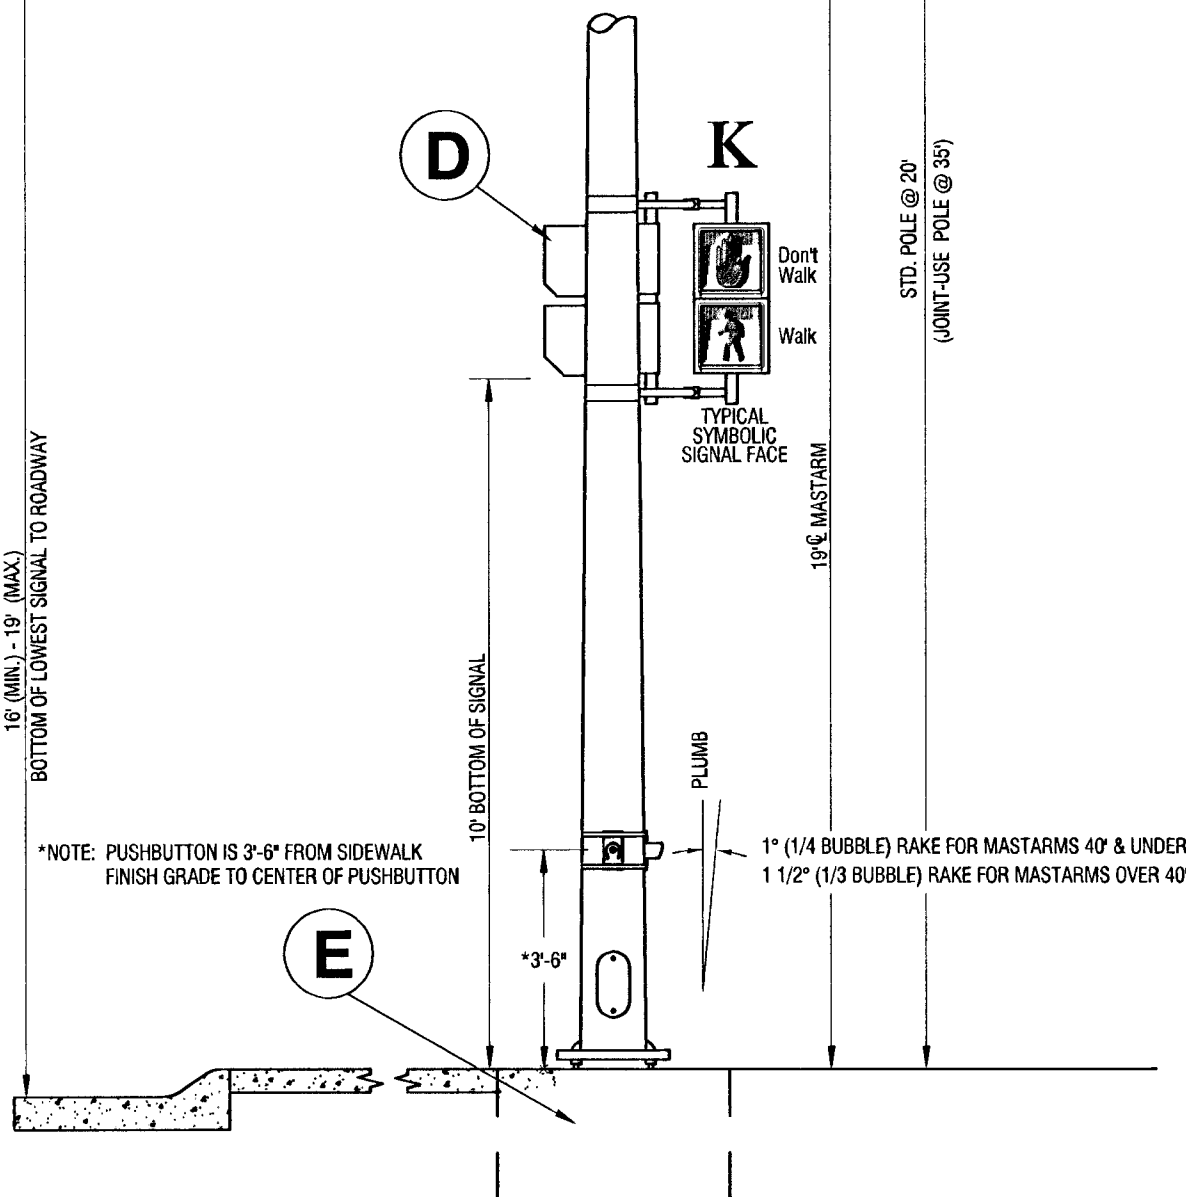

PEDESTRIAN PUSHBUTTON/SIGNAL UNIT DETAIL

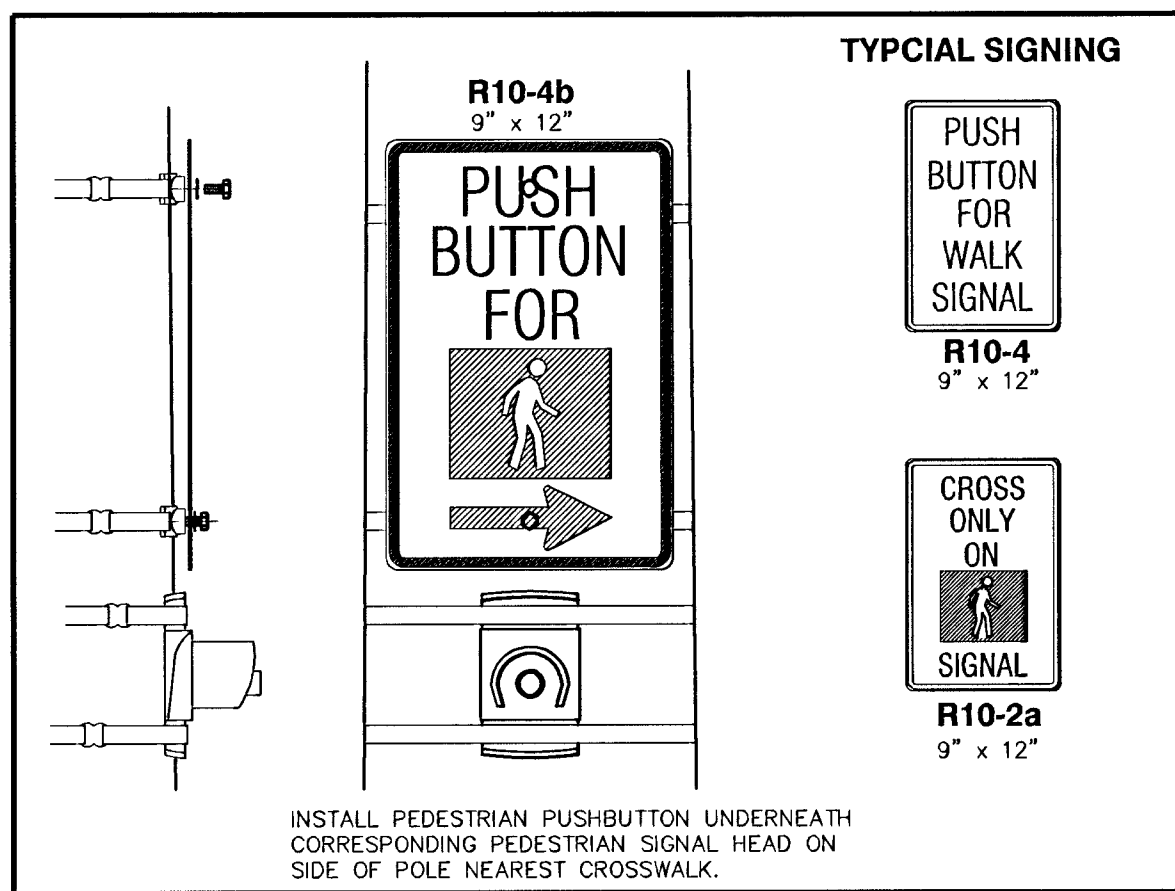


TYPE II SIGNAL MOUNTING BRACKET ASSEMBLY (SIDE-OF-POLE)

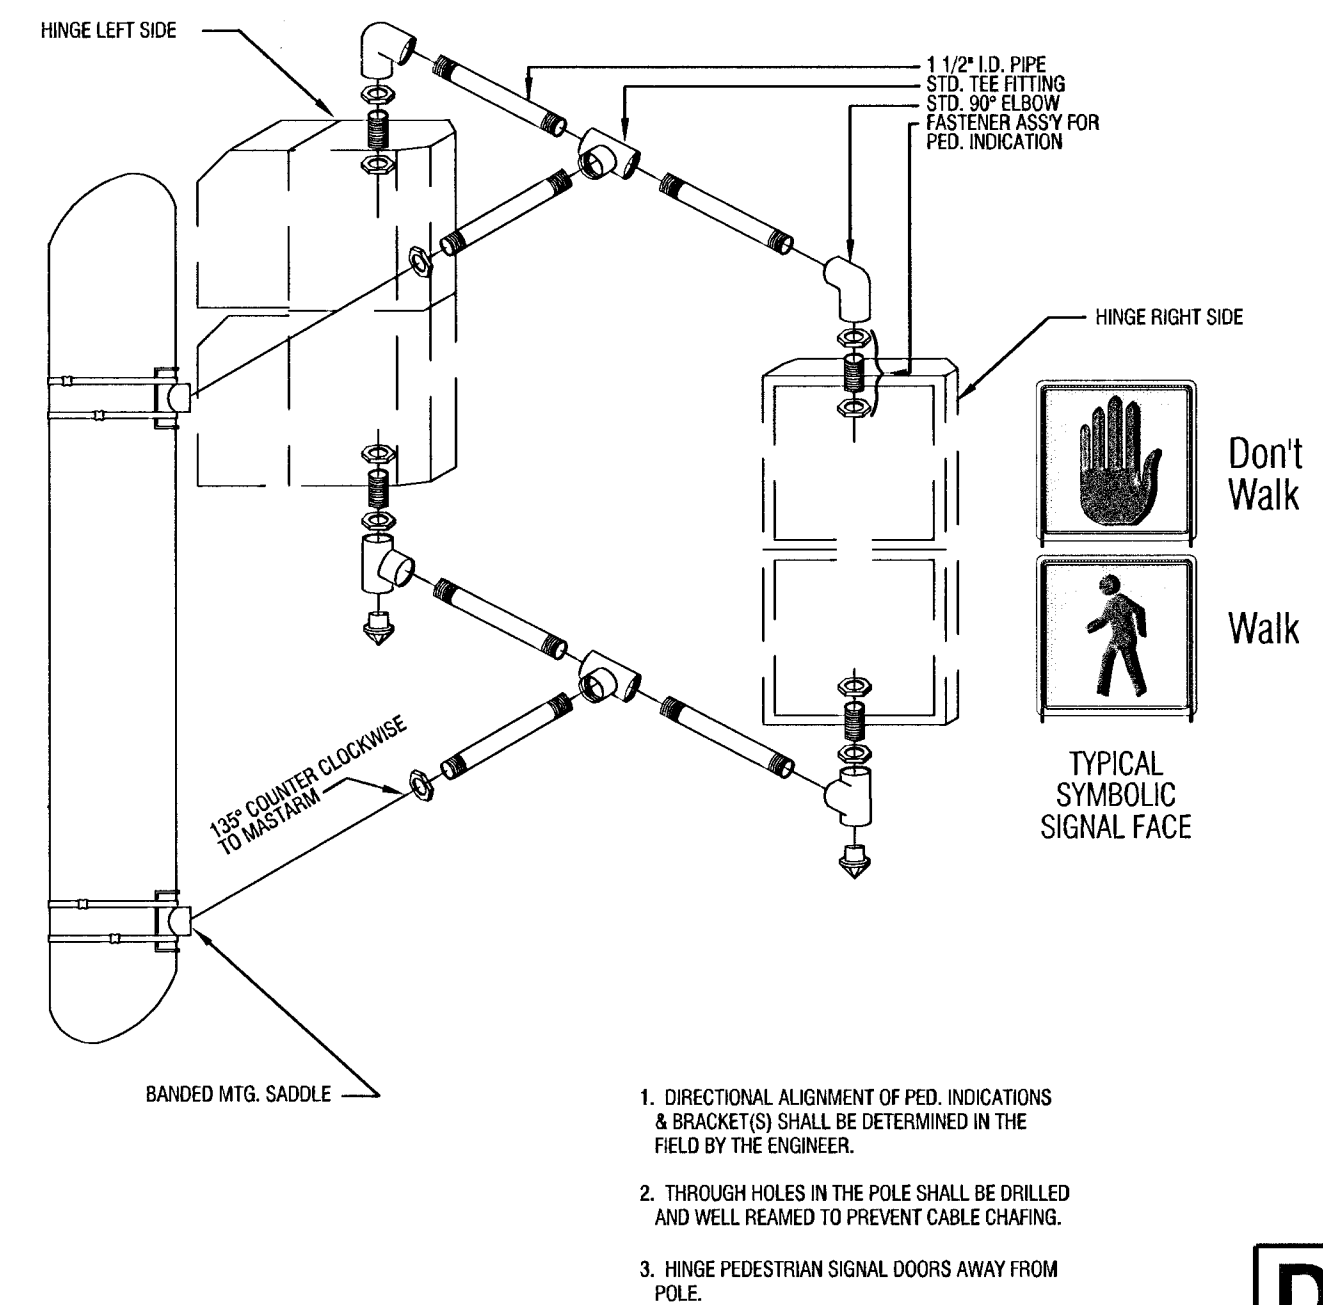


STANDARD SIGNALING




TYPE III SIDE-OF-POLE MOUNTING BRACKET ASSEMBLY

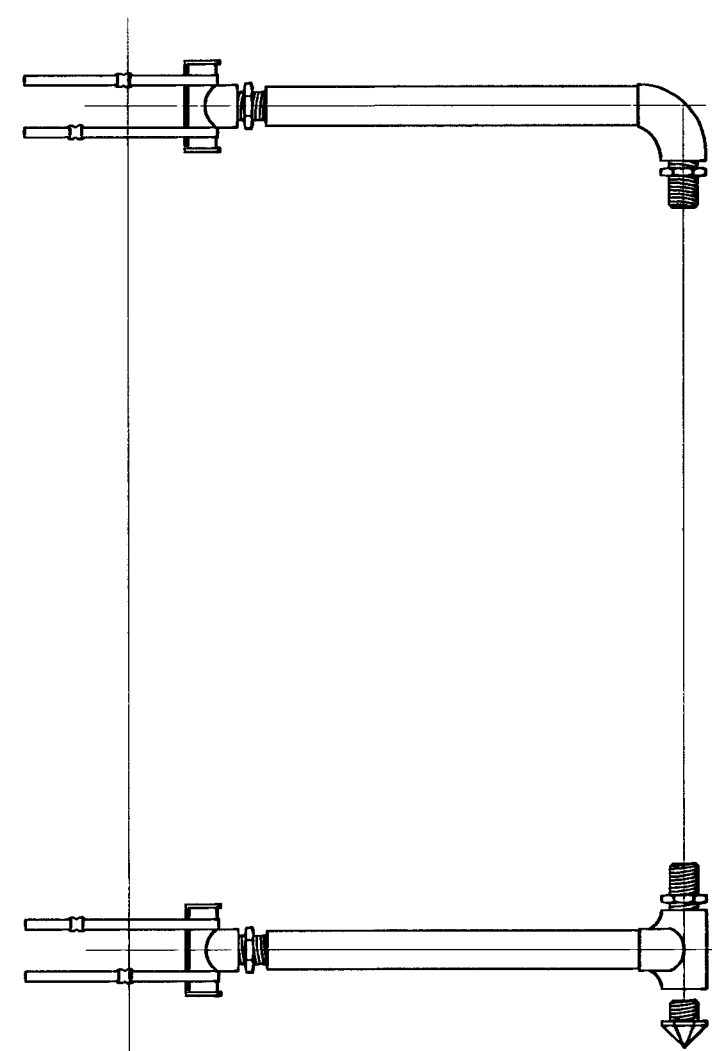

BANDED SIGN MOUNTING BRACKET DETAIL

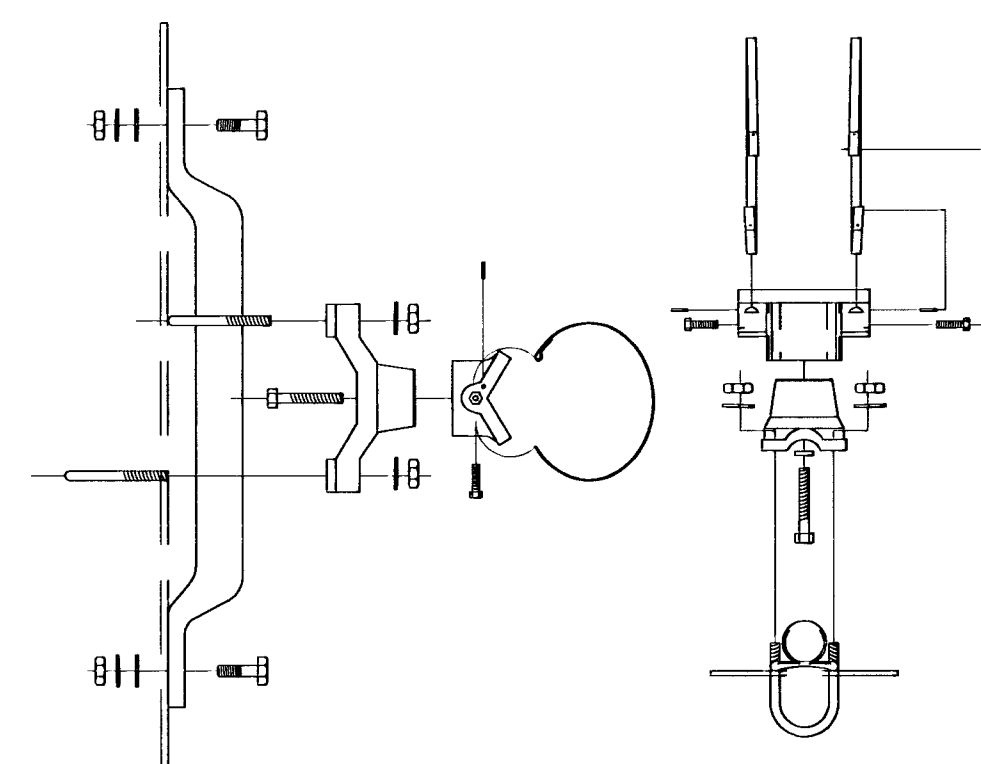

TYPE I SIGNAL MOUNTING BRACKET ASSEMBLY DETAIL

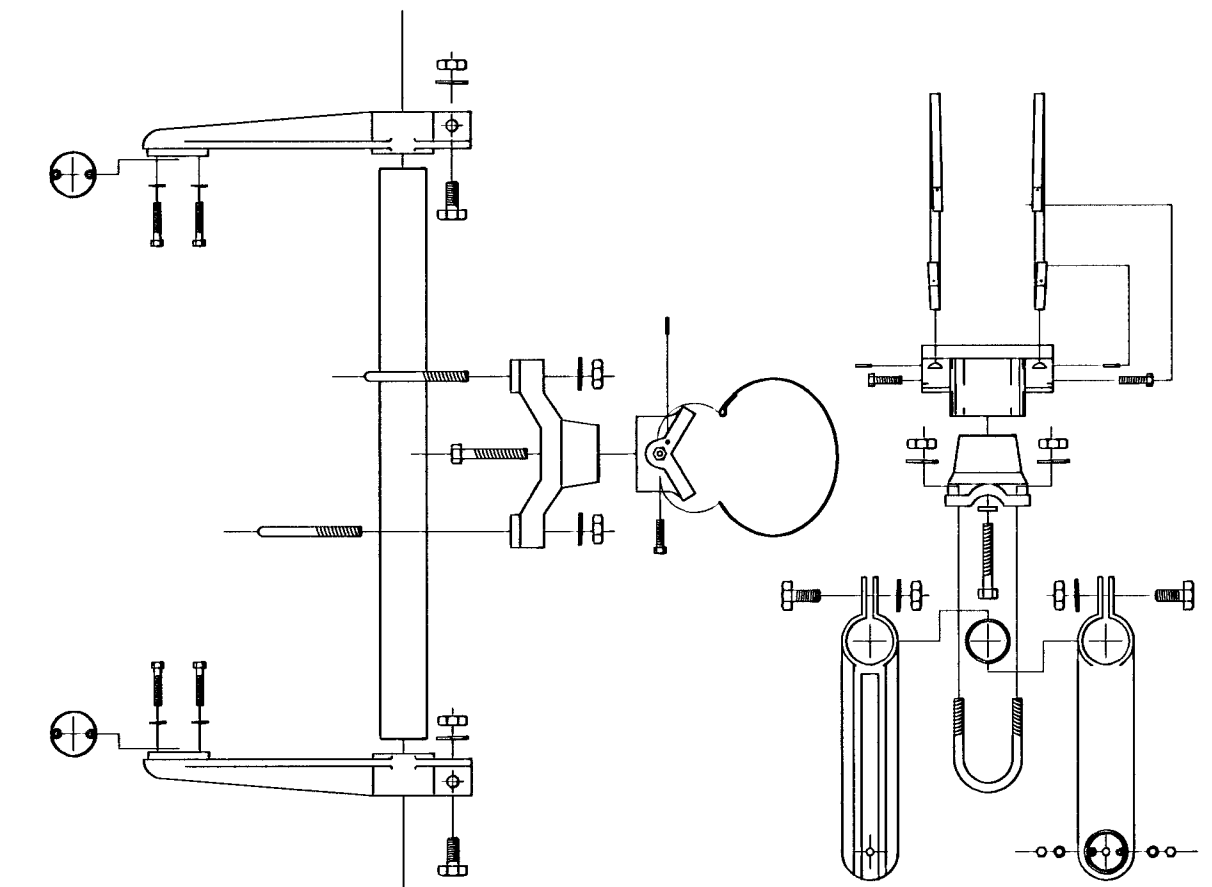

PROJECT NUMBER 472-76-245-83372		SHEET NAME SSP-DTL		ENGINEERING DIRECTORY F:\kelog_gr\traffic	
DESIGN SONNY	DRAWN STAFF	APPROVED	DATE MAY 2000	SCALE NONE	BAUGHMAN NO 01-01-E914

STEEL SIGNAL POLE
ASSEMBLY DETAILS
One Kellogg Plaza 2nd Addition

BAUGHMAN COMPANY, P.A.
ENGINEERING, SURVEYING, & PLANNING
316-262-7271 • 315 ELLIS • WICHITA, KANSAS 67211

SHEET
19
OF
46