
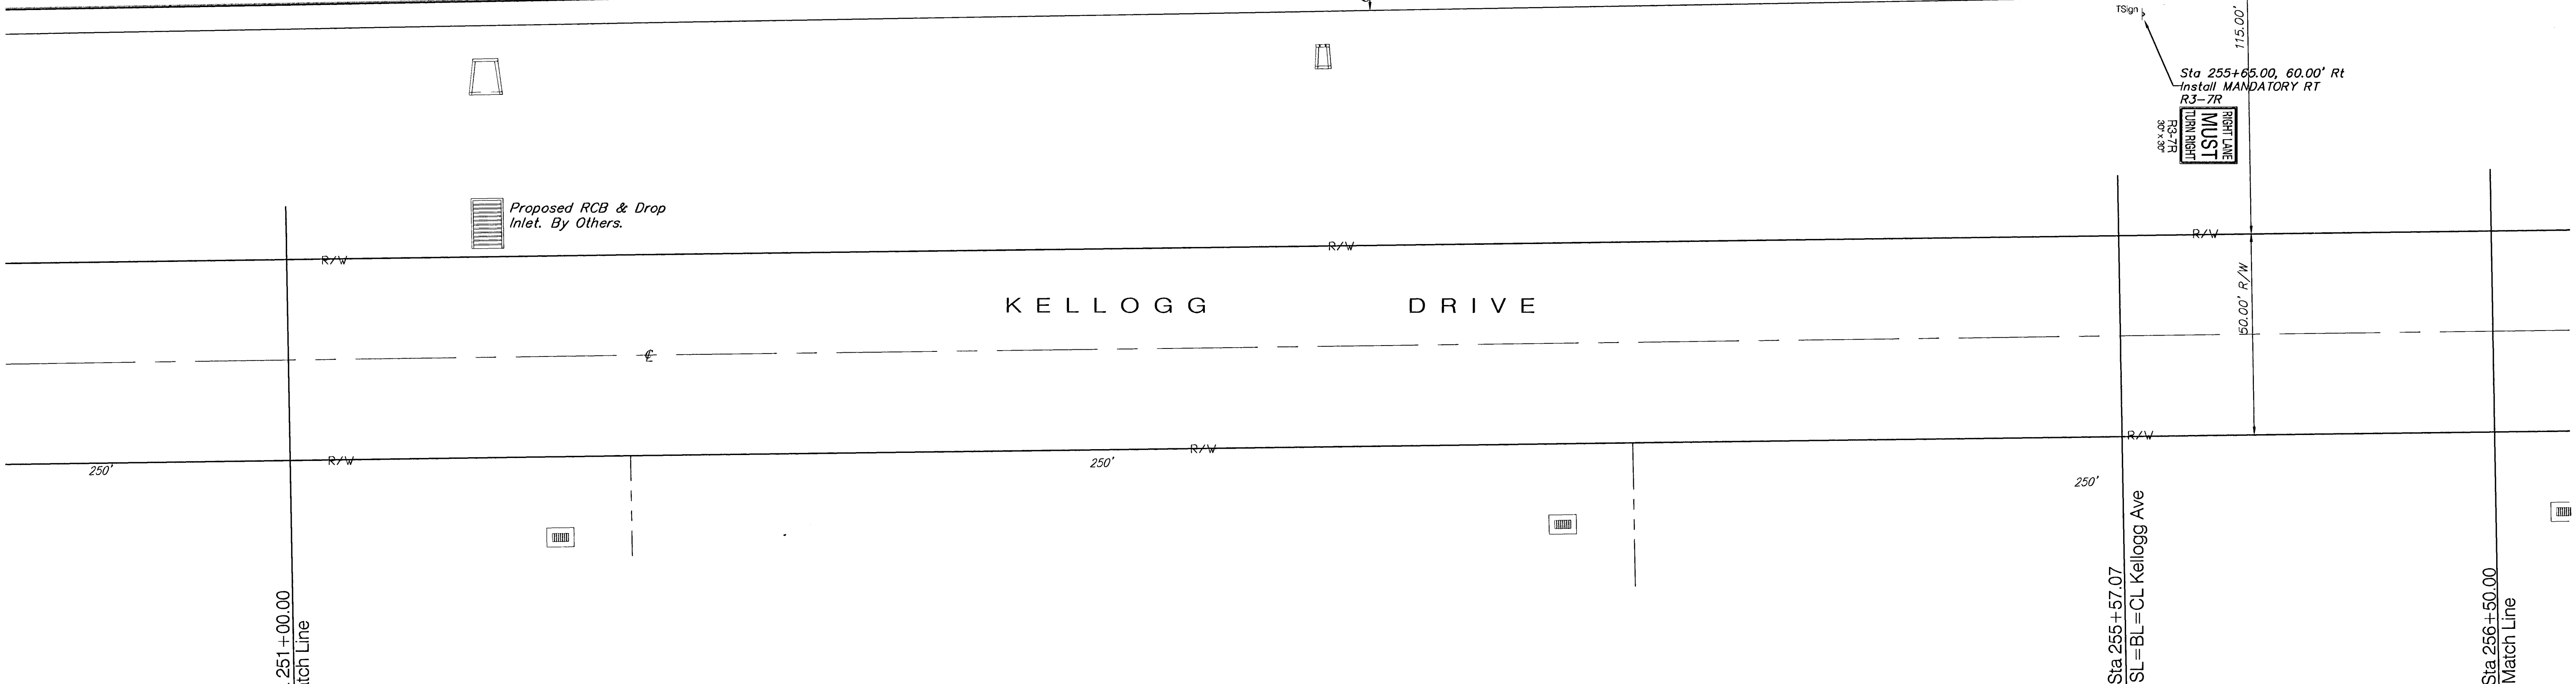


LINWOOD ACRES

CJJ 2ND ADDITION

BM #4

KELLOGG AVE. (U.S. HWY 54)

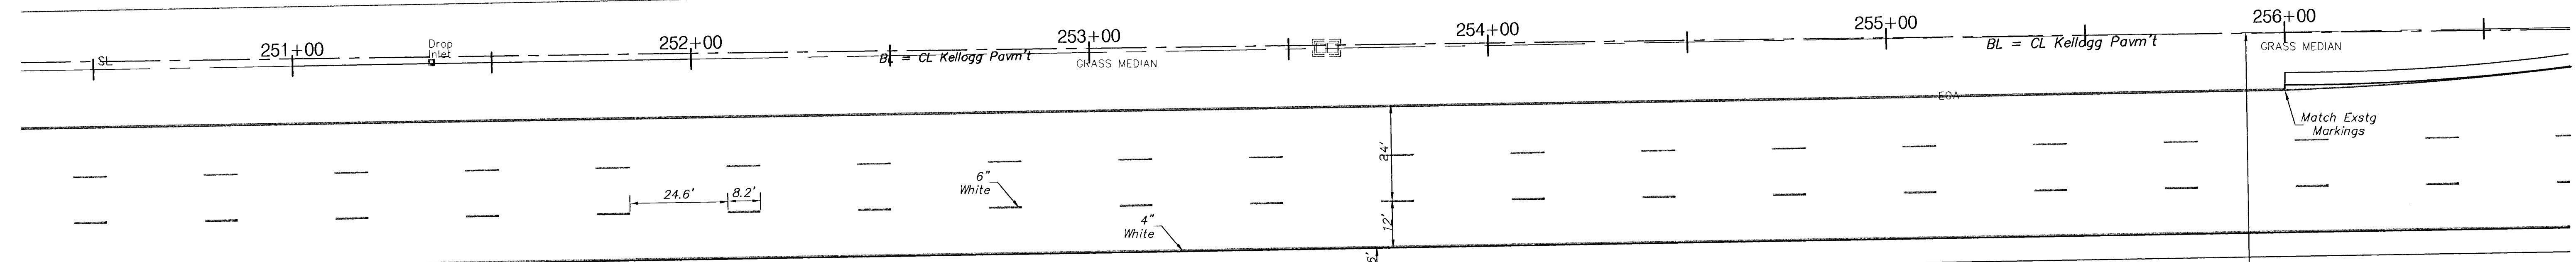

PROJECT NUMBER 472-83372		SHEET NAME Mark03		ENGINEERING DIRECTORY F:\Kellogg gr\Kellogg\Traffic		ONE KELLOGG PLACE 2ND ADDITION <b>PAVEMENT MARKING PLAN</b> KELLOGG AVE FROM DOWEL TO BRUNDIGE ROAD		<b>BAUGHMAN COMPANY, P.A.</b> ENGINEERING, SURVEYING, & PLANNING 318-282-7271 • 315 ELLIS • WICHITA, KANSAS 67211		SHEET 25 OF 46
DESIGN JFB	DRAWN STAFF	APPROVED JFB	DATE MAY 01	SCALE NOTED	BAUGHMAN NO 01 01 E914					