

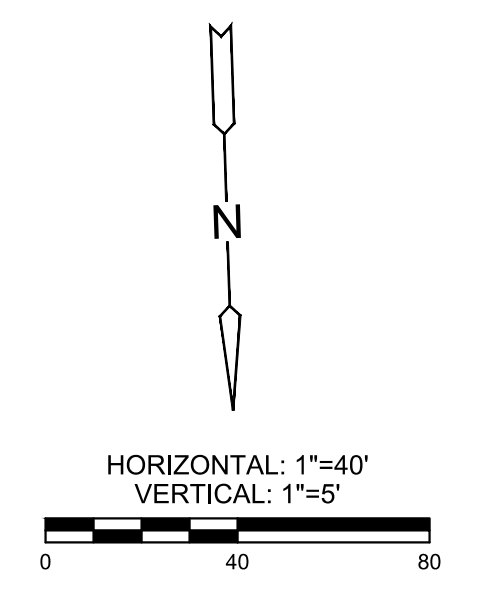


J:\PROJECTS\2022\2021010882_ THE MOORINGS PLAZA FOURTH ADDITION\00_22882_CADD\SH1\505_CIVIL\WTR\PH1\1220882-05-3000_PHL.DWG
 PLOTTED: Monday, April 01, 2024 @ 03:44:48
 ©2024 MKEC ENGINEERING, INC. ALL RIGHTS RESERVED WWW.MKEC.COM. THESE DRAWINGS AND THEIR CONTENTS, INCLUDING, BUT NOT LIMITED TO, ALL CONCEPTS, DESIGNS, & DETAILS ARE THE EXCLUSIVE PROPERTY OF MKEC ENGINEERING, INC. (MKEC), AND MAY NOT BE USED OR REPRODUCED IN ANY WAY WITHOUT THE EXPRESS CONSENT OF MKEC.

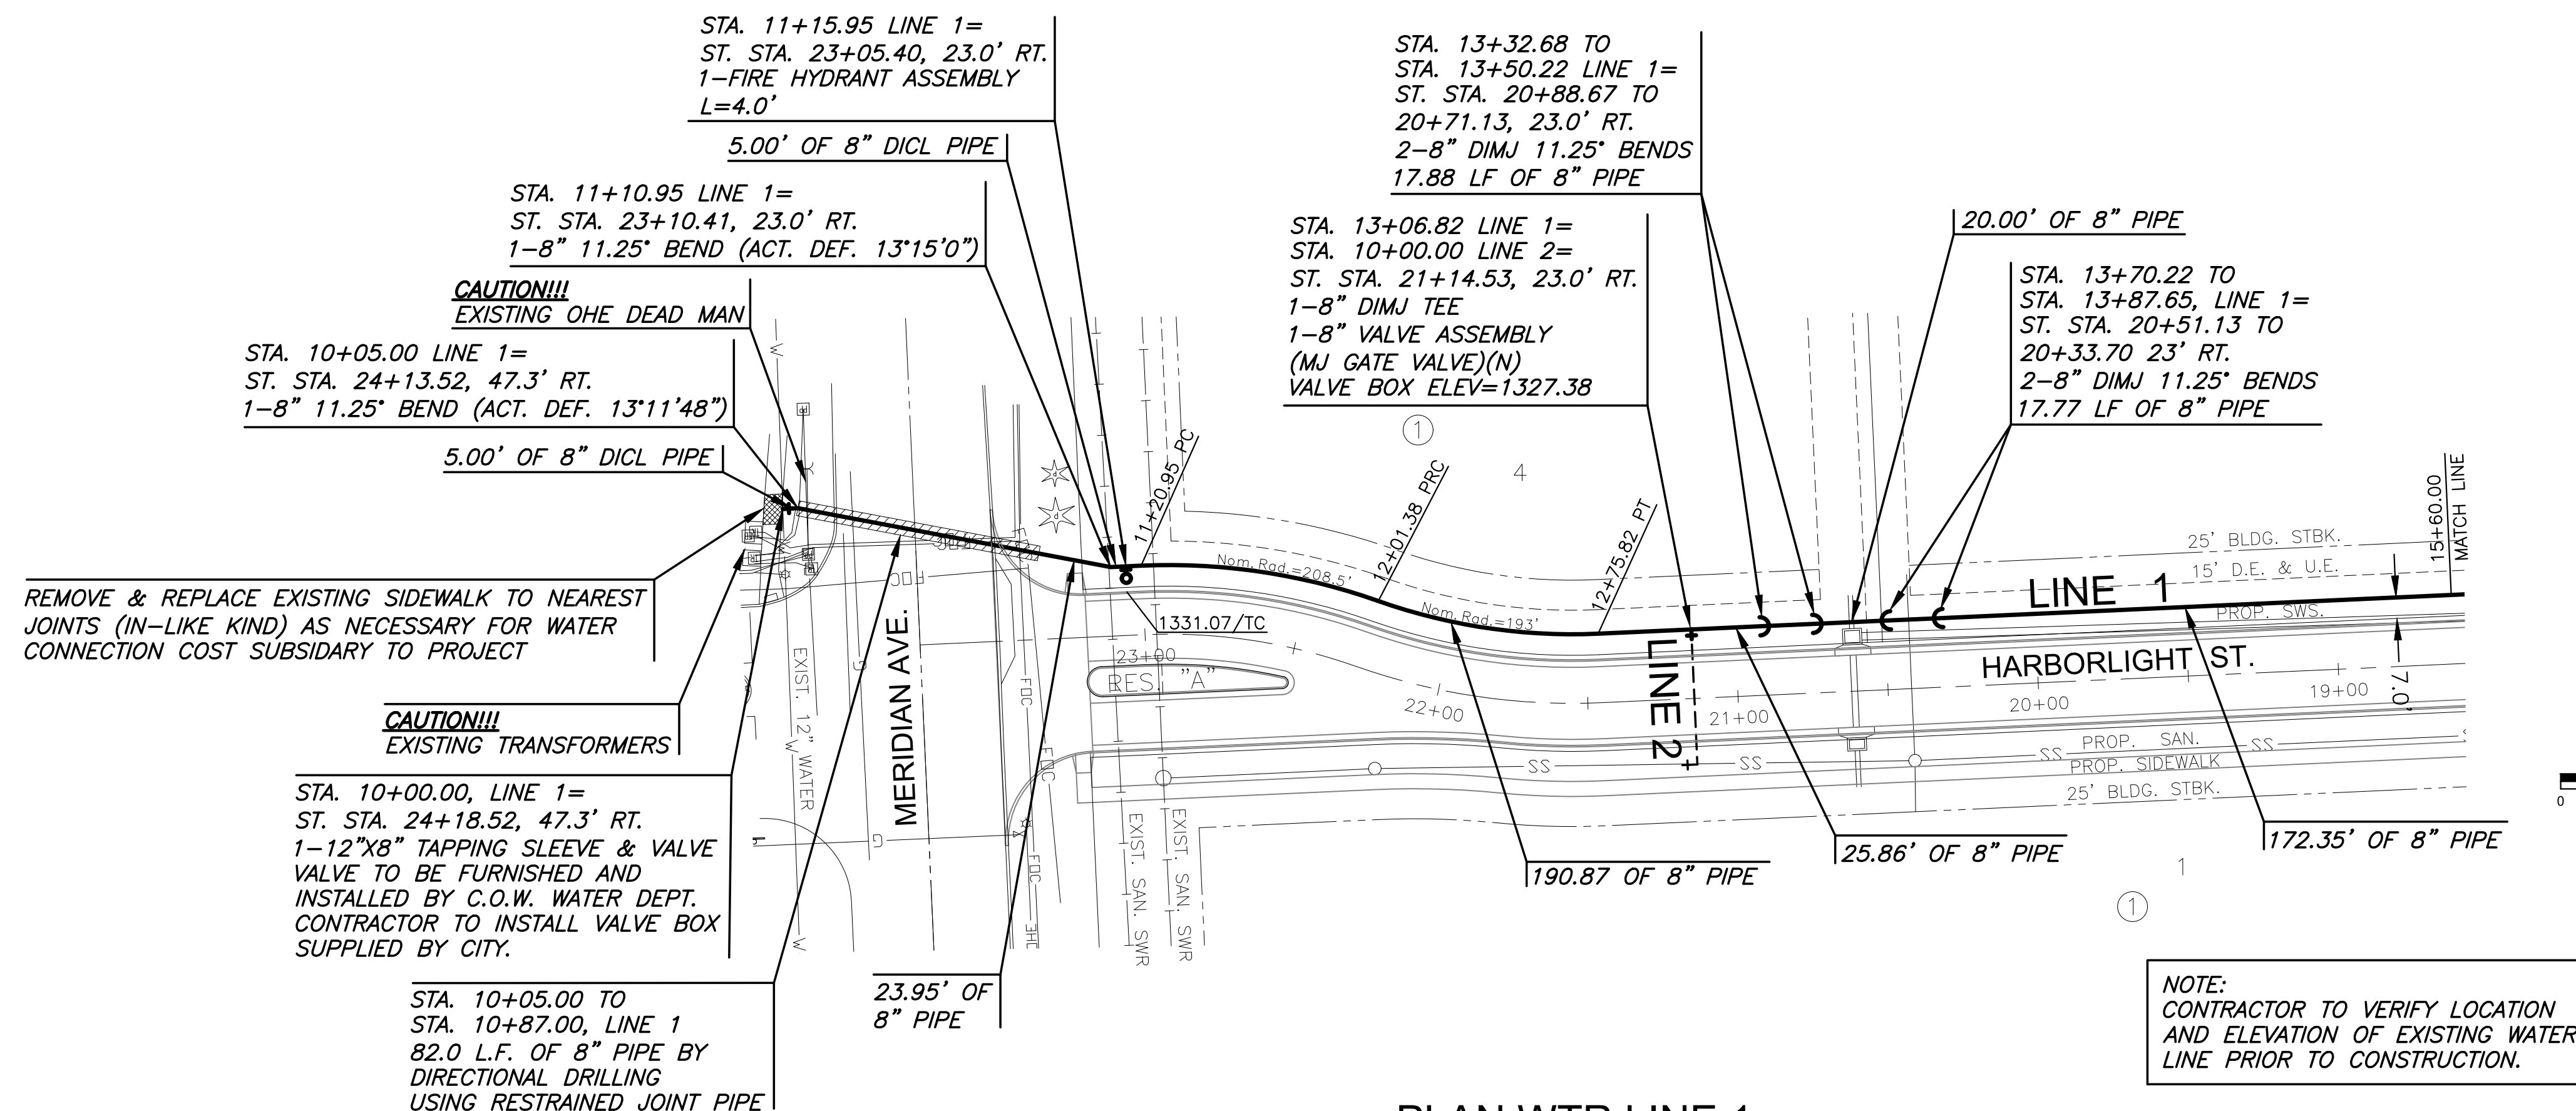

NOTE:
 CONTRACTOR TO VERIFY LOCATION AND ELEVATION OF EXISTING WATER LINE PRIOR TO CONSTRUCTION.

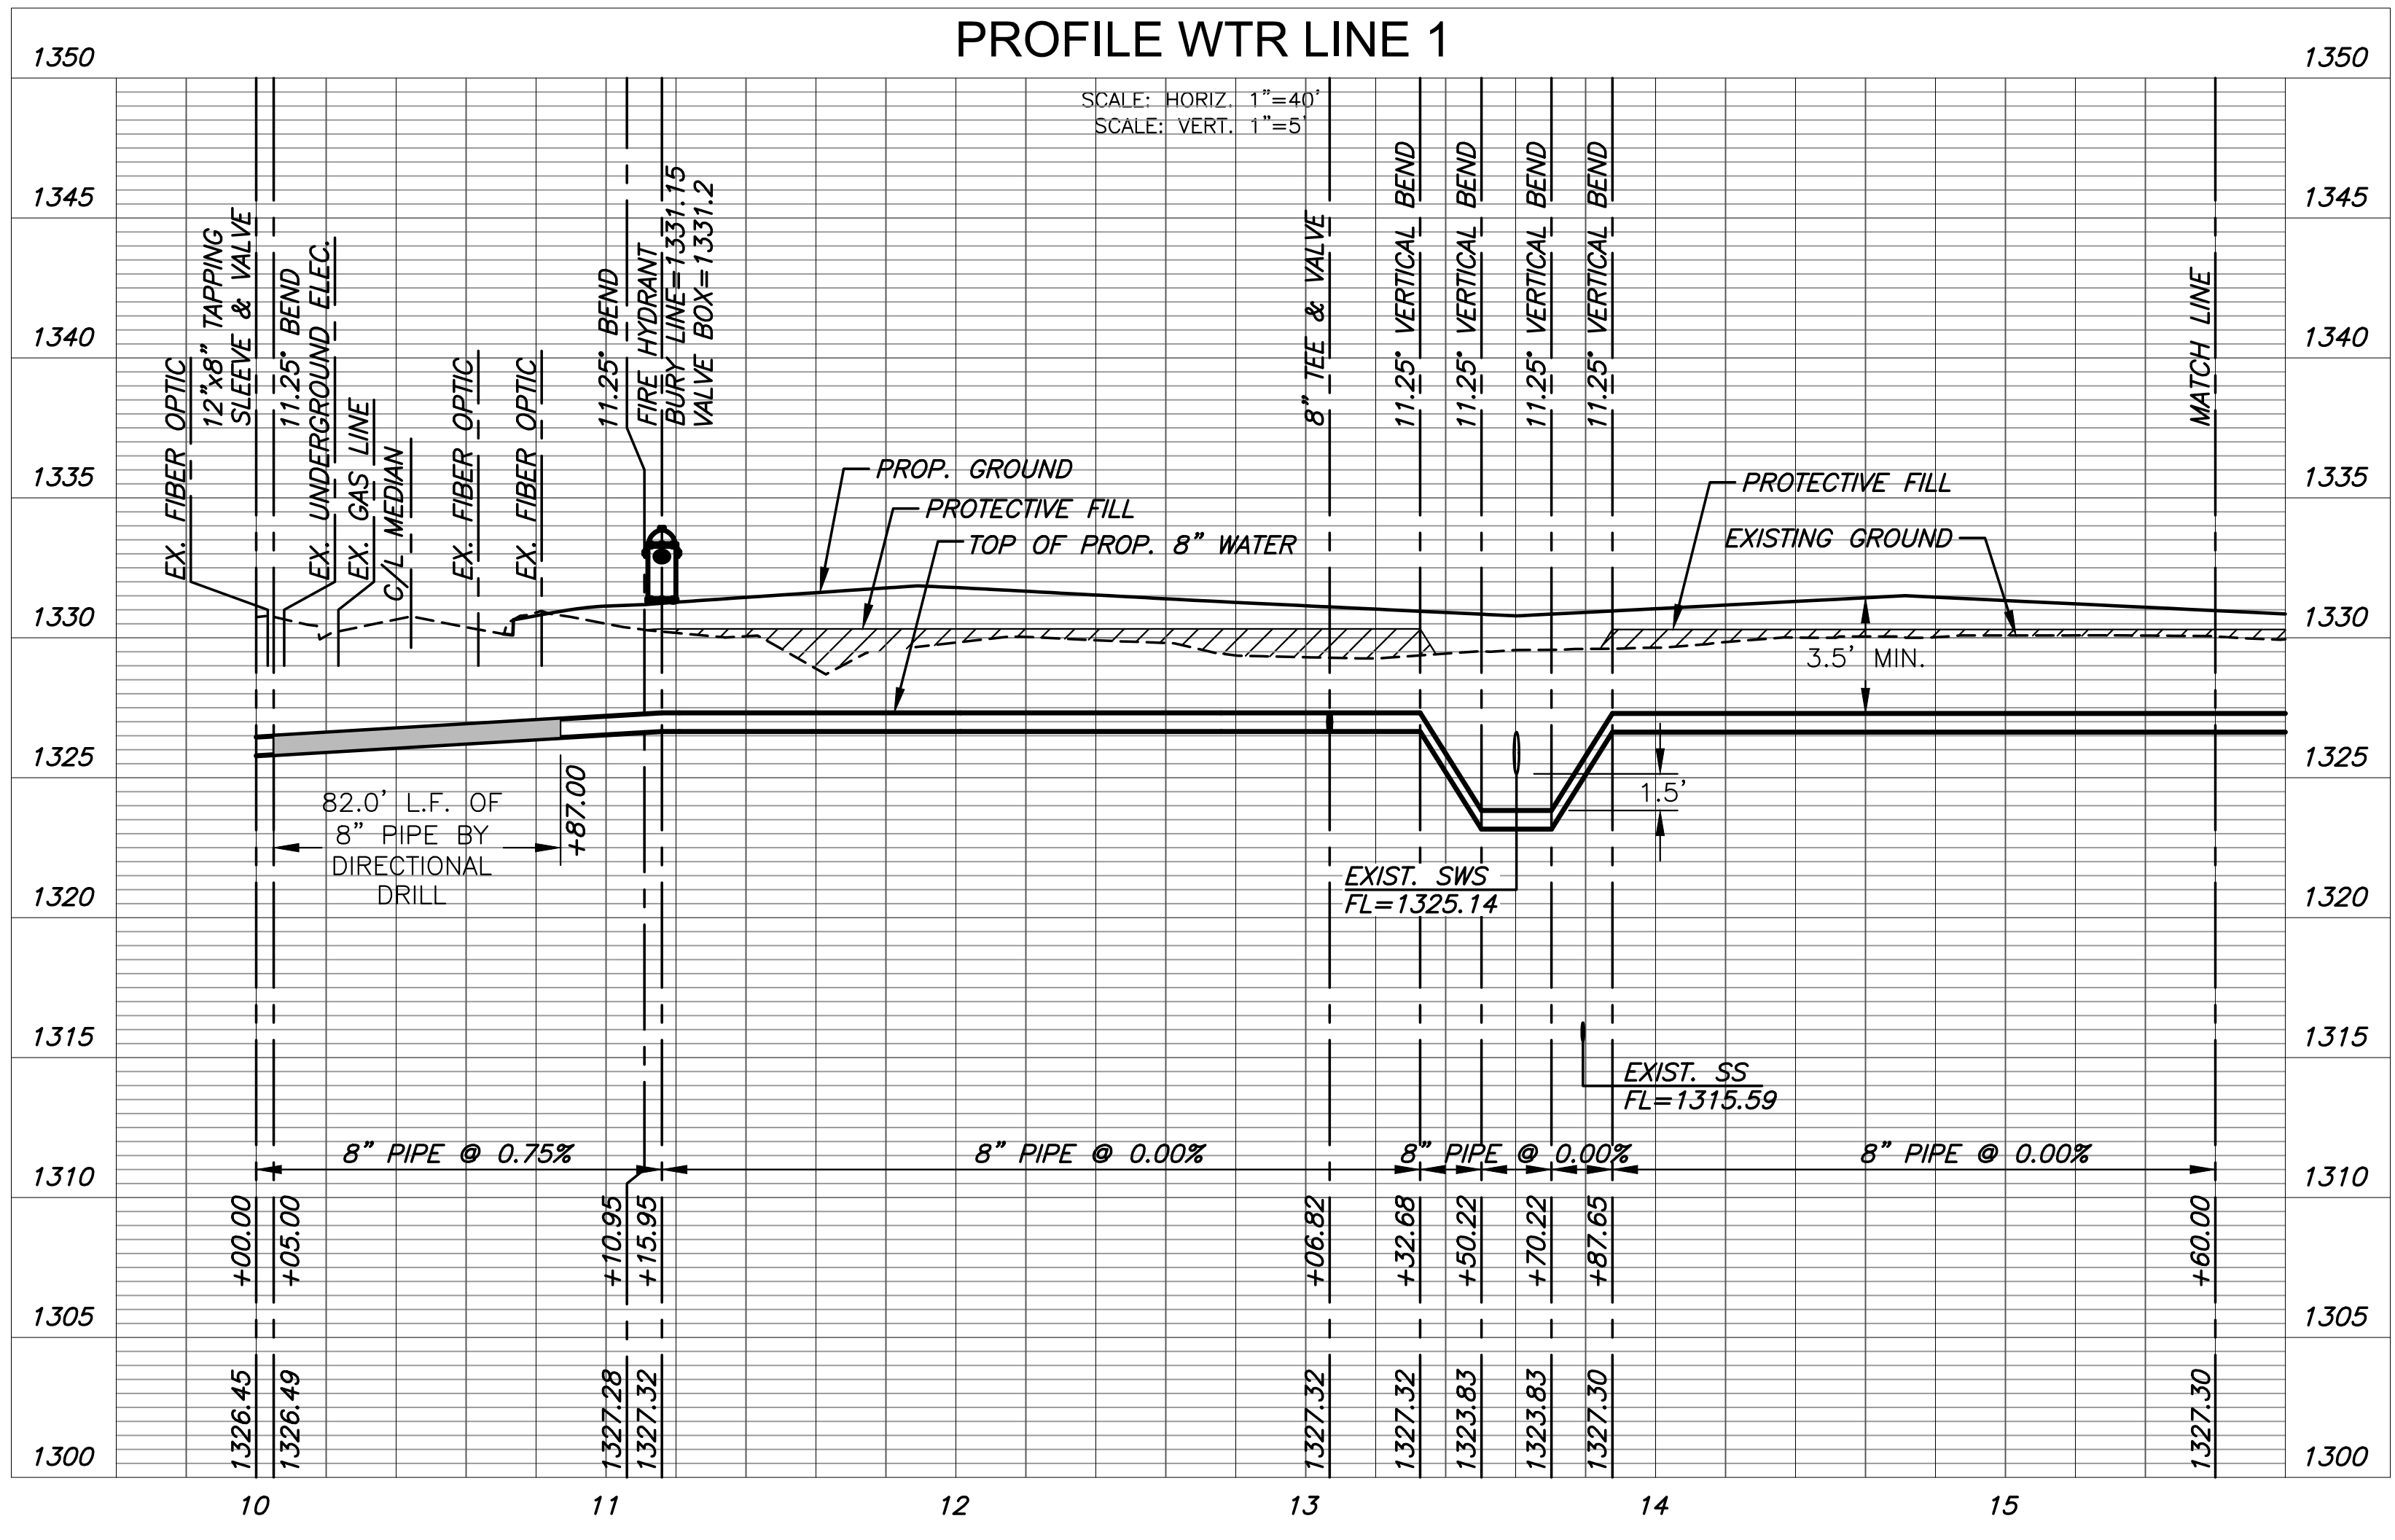

WATER DISTRIBUTION SYSTEM IMPROVEMENTS
THE MOORINGS PLAZA FOURTH ADDITION
 PHASE 1

WATER LINE 1

PROJECT NO.	448-2023-011801	
SCALE	H:1"=40' V:1"=5'	
DRAWN	DESIGNED	CHECKED
JWC	DFL	SPE
NO.	REVISION	DATE
0	FOR CONSTRUCTION	04/01/24

SHEET NO. 03 OF 11