



PLOTTED: Monday, April 01, 2024 @ 02:14PM
 J:\PROJECTS\2023\2023-08-539_ THE MOORINGS PLAZA FOURTH ADDITION\00_2282 CAD\SET\505 CIVIL\SWSPH11220822-05-4500 PH1.DWG

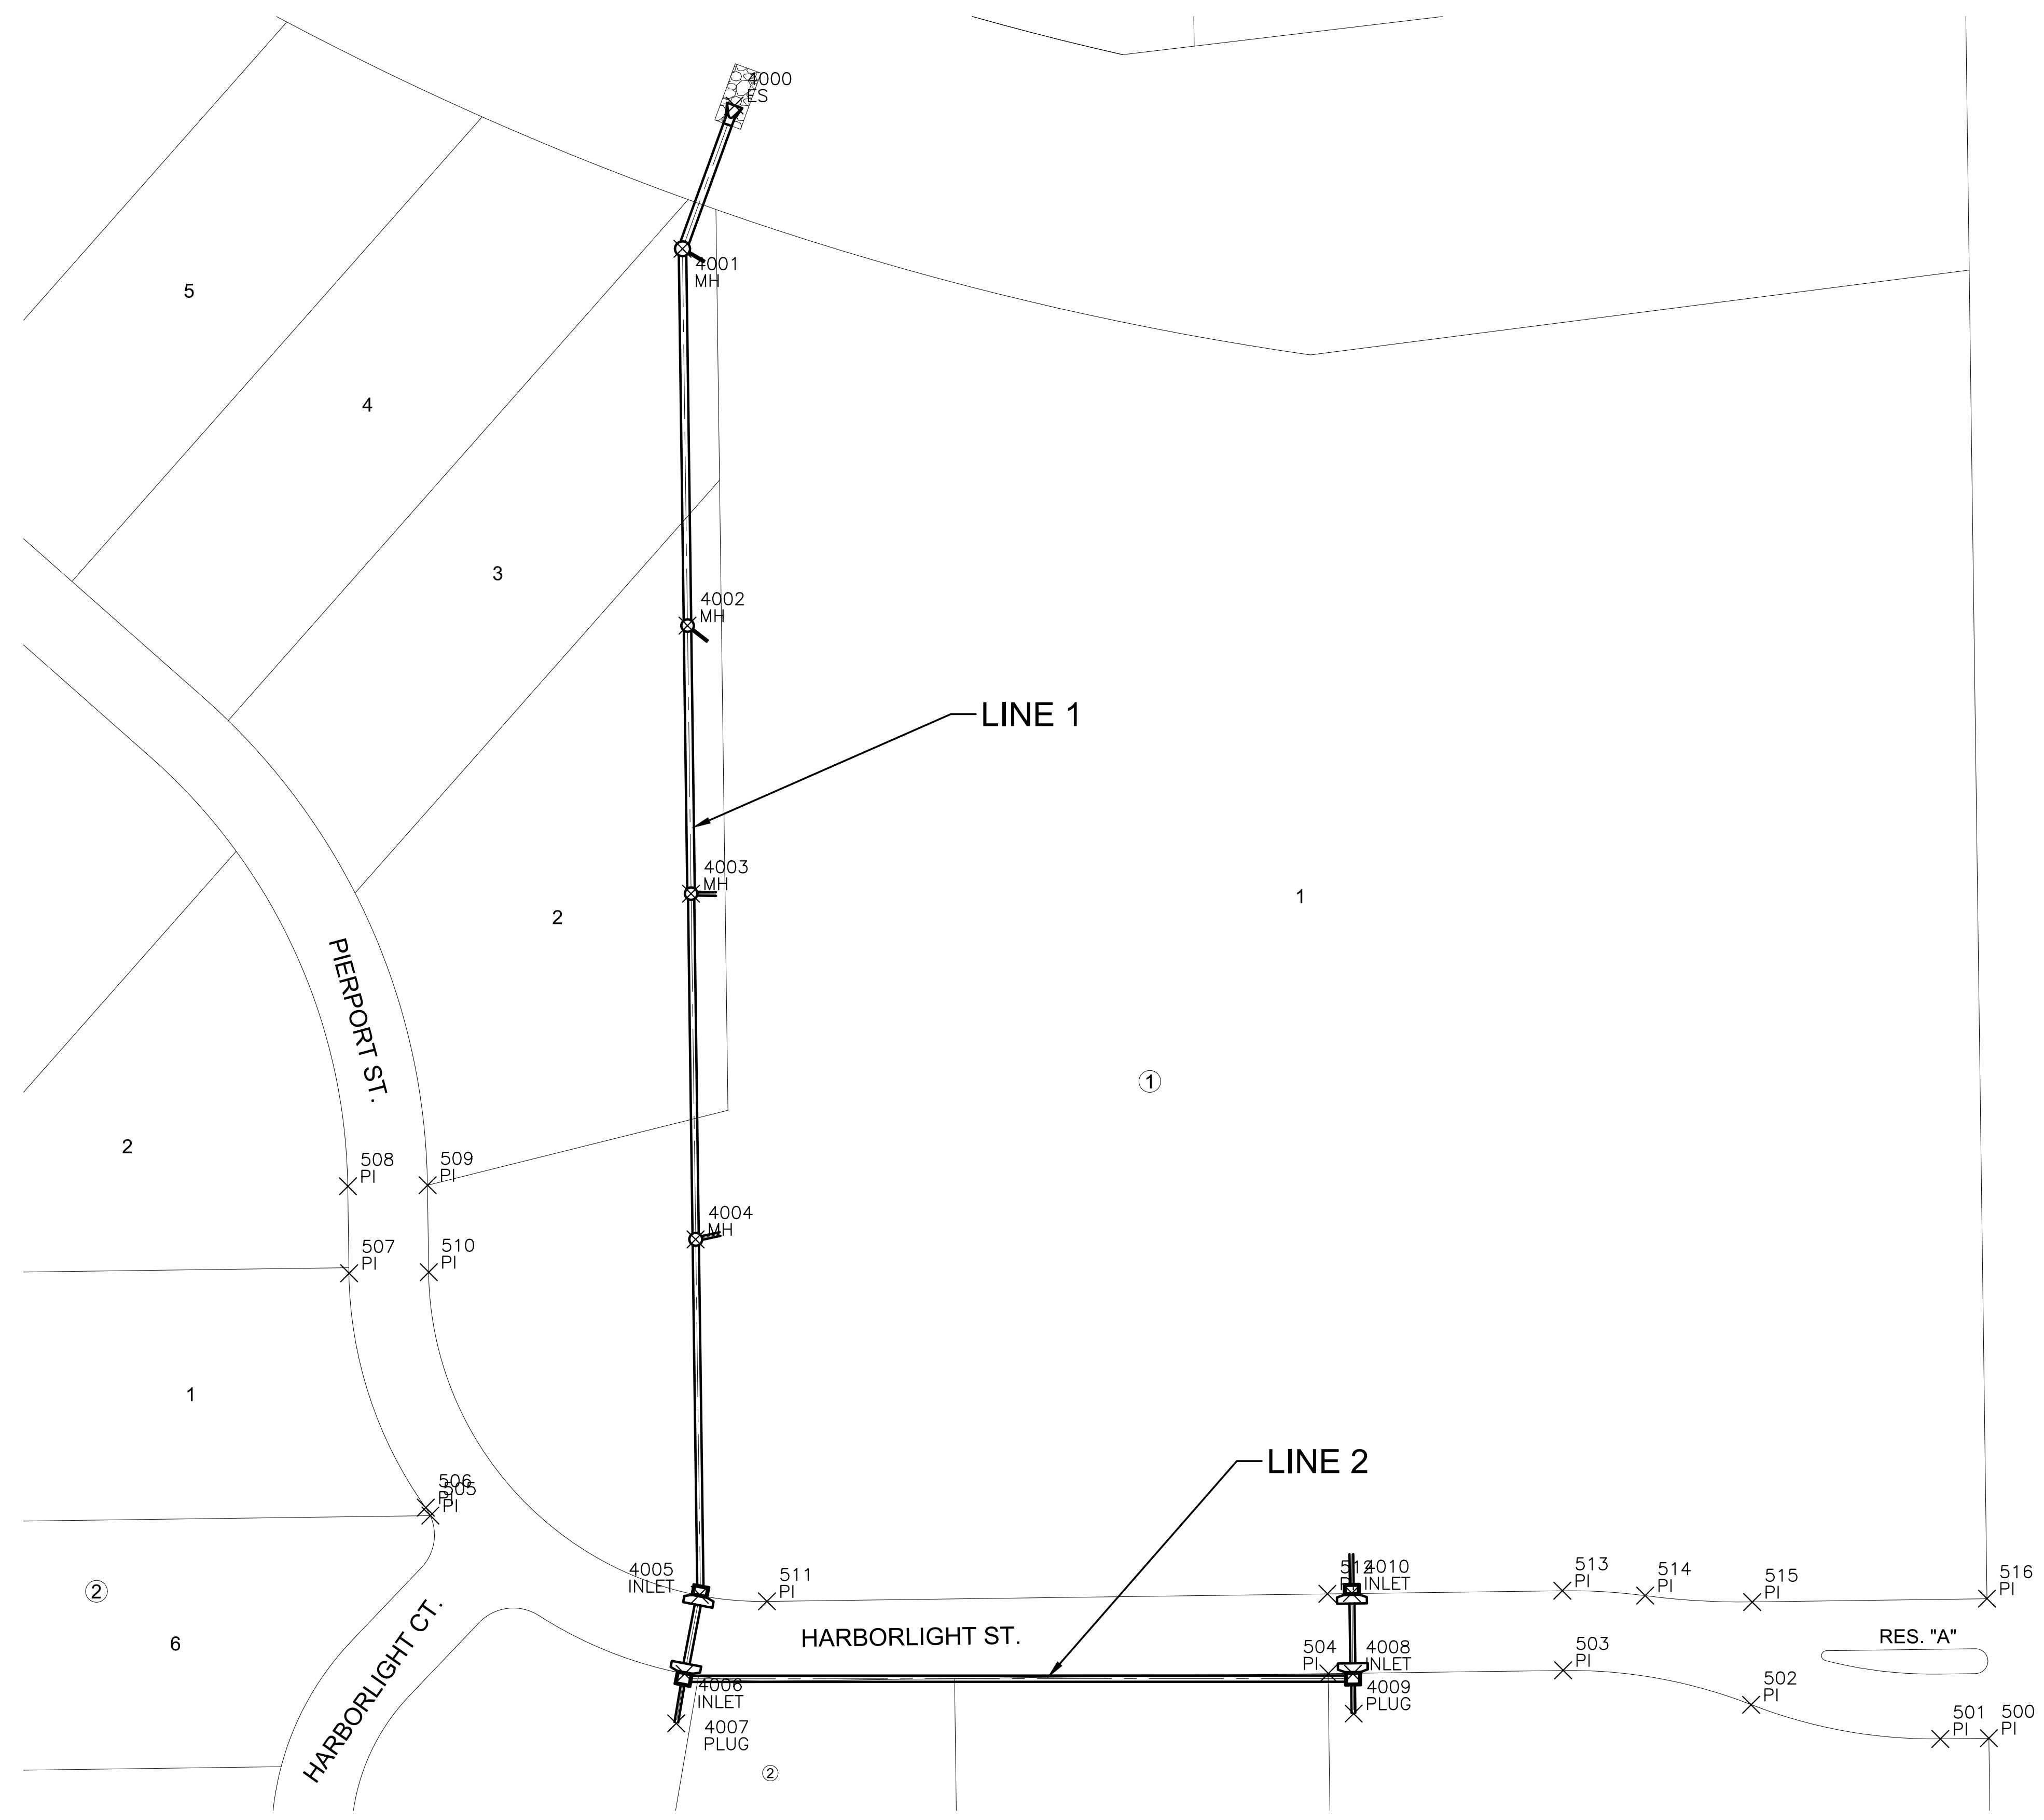

PLAT POINTS			
Point #	Northing	Easting	Desc.
500	1717786.62	1638532.54	PI
501	1717786.31	1638513.06	PI
502	1717800.04	1638437.05	PI
503	1717813.88	1638361.58	PI
504	1717812.62	1638267.32	PI
505	1717876.01	1637906.71	PI
506	1717879.23	1637904.86	PI
507	1717973.33	1637874.07	PI
508	1718008.25	1637873.60	PI
509	1718008.68	1637905.60	PI
510	1717973.76	1637906.07	PI
511	1717841.57	1638041.85	PI
512	1717844.63	1638266.91	PI
513	1717845.86	1638361.25	PI
514	1717843.89	1638394.52	PI
515	1717841.27	1638437.50	PI
516	1717842.69	1638531.79	PI

STORM WATER SEWER POINTS			
Point #	Northing	Easting	Desc.
4000	1718442.24	1638028.86	ES
4001	1718384.71	1638007.92	MH
4002	1718233.39	1638009.94	MH
4003	1718125.74	1638011.35	MH
4004	1717986.93	1638013.19	MH
4005	1717844.22	1638014.85	INLET
4006	1717812.44	1638008.78	INLET
4007	1717792.59	1638005.43	PLUG
4008	1717812.53	1638277.17	INLET
4009	1717796.51	1638277.45	PLUG
4010	1717844.86	1638276.74	INLET

MERIDIAN AVE.

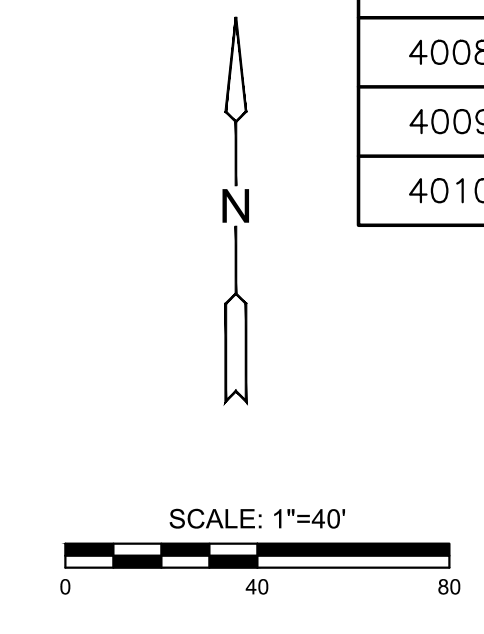

EVERY ATTEMPT HAS BEEN MADE TO INSURE ALL COORDINATE VALUES SHOWN ARE AN ACCURATE AND TRUE REPRESENTATION OF THE CURRENT PLANS. ALL VALUES ARE TO BE CONFIRMED WITH THE FINAL SIGNED PLAN SET BEFORE USE.



STORM WATER SEWER
THE MOORINGS PLAZA FOURTH ADDITION
 PHASE 1

BUBBLE MAP		
PROJECT NO.	458-2023-085539	
SCALE	1"=40'	
DRAWN	DESIGNED	CHECKED
BWS	DFL	SPE
NO.	REVISION	DATE
0	FOR CONSTRUCTION	04/01/24
SHEET NO. 9 OF 16		

©2024 MKEC ENGINEERING, INC. ALL RIGHTS RESERVED WWW.MKEC.COM THESE DRAWINGS AND THEIR CONTENTS, INCLUDING, BUT NOT LIMITED TO, ALL CONCEPTS, DESIGNS, & DETAILS ARE THE EXCLUSIVE PROPERTY OF MKEC ENGINEERING, INC. (MKEC), AND MAY NOT BE USED OR REPRODUCED IN ANY WAY WITHOUT THE EXPRESS CONSENT OF MKEC.