


PLOTTED: Monday, April 01, 2024 @ 03:18PM

J:\PROJECTS\2023\202301101882\_THE MOORINGS PLAZA FOURTH ADDITION\00\_22882 CAD\SH1\505 CIVIL\PAV\22882-05-2023 PH1.DWG




# THE MOORINGS PLAZA FOURTH ADDITION

PAVING PHASE 1

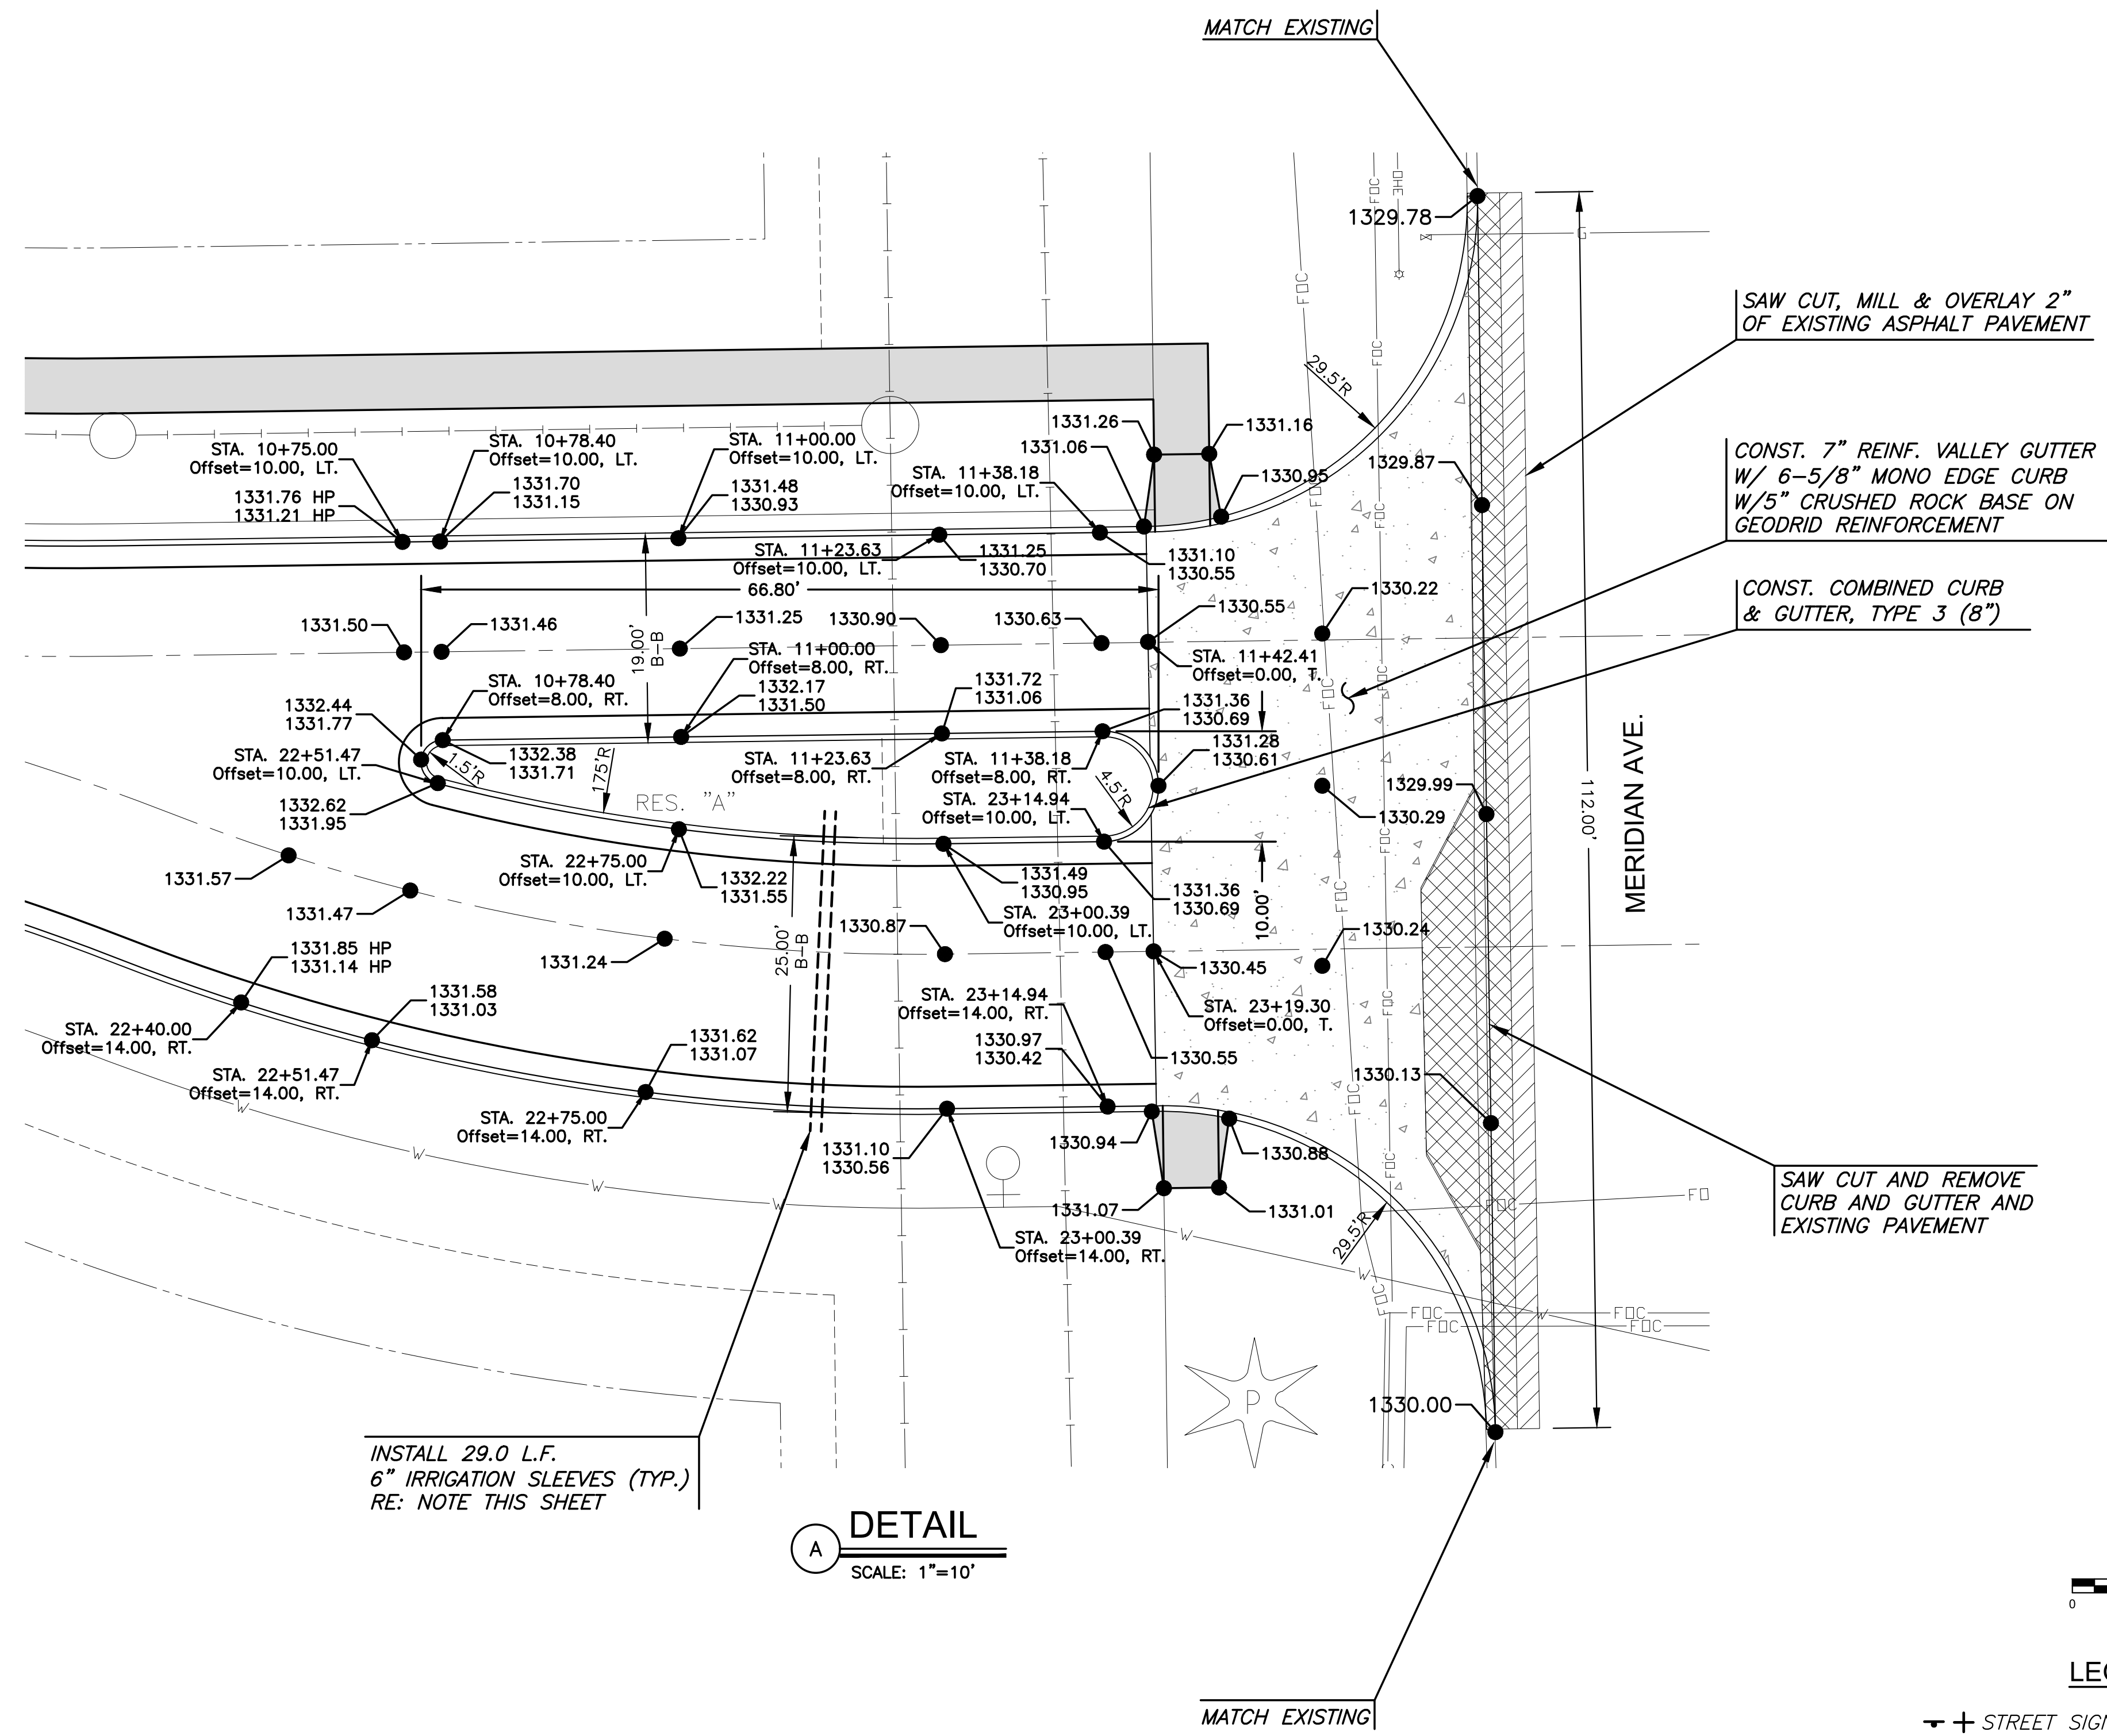

INSTALL 29.0 L.F.  
6" IRRIGATION SLEEVES (TYP.)  
RE: NOTE THIS SHEET

**DETAIL**  
SCALE: 1"=10'

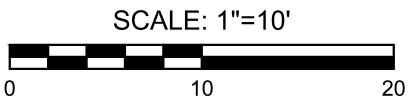

**LEGEND**

✦ + STREET SIGN & SIGN LOCATION  
(SEE SIGN ASSEMBLY TABLE  
FOR TYPE & STATION OF SIGN)

NOTE:  
TOP OF CURB ELEVATIONS SHOWN  
ARE FOR FULL CURB. CONSTRUCT  
CURB AND GUTTER AS NOTED.

HARBORLIGHT ST.  
ENTRY DETAIL

PROJECT NO.  
472-2023-085905

SCALE  
1"=10'

DRAWN	DESIGNED	CHECKED
BWS	DFL	SPE

NO.	REVISION	DATE
0	FOR CONSTRUCTION	04/01/24

SHEET NO.  
10 OF 23

©2024 MKEC ENGINEERING, INC. ALL RIGHTS RESERVED. WWW.MKEC.COM. THESE DRAWINGS AND THEIR CONTENTS, INCLUDING, BUT NOT LIMITED TO, ALL CONCEPTS, DESIGNS, & DETAILS ARE THE EXCLUSIVE PROPERTY OF MKEC ENGINEERING, INC. (MKEC), AND MAY NOT BE USED OR REPRODUCED IN ANY WAY WITHOUT THE EXPRESS CONSENT OF MKEC.